


1 ELEVATION WEST

SCALE 1:200




3 ELEVATION EAST

SCALE 1:200

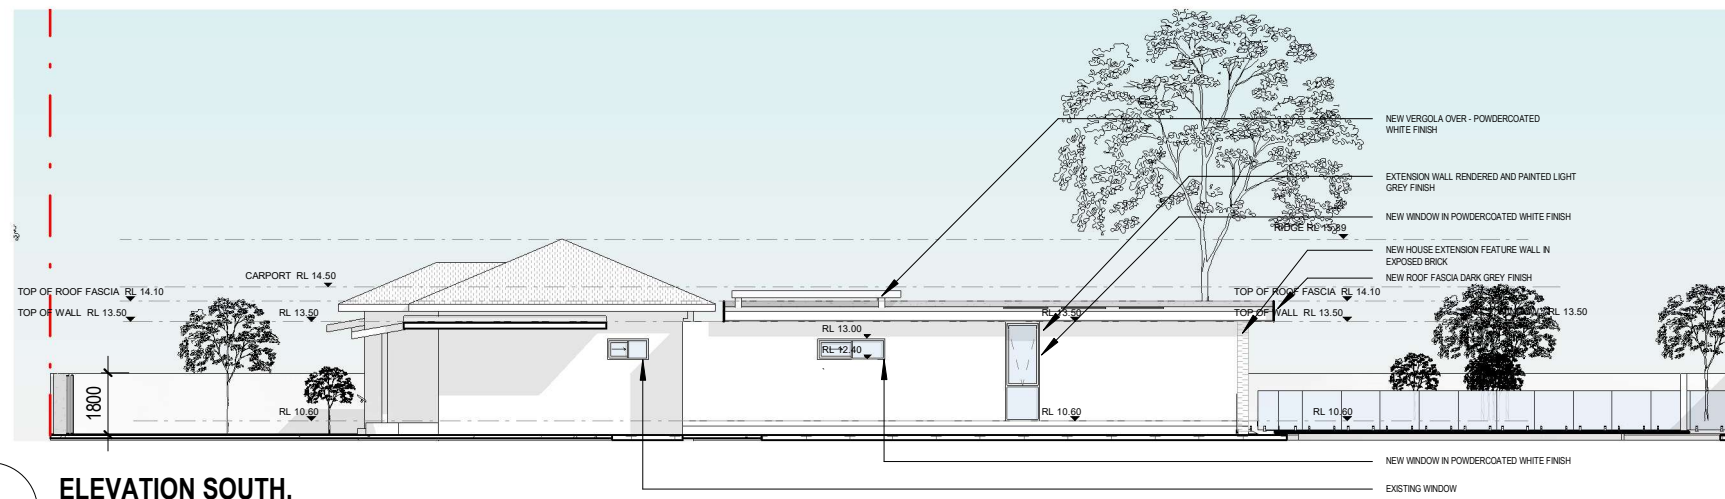

4 ELEVATION SOUTH.

SCALE 1:200

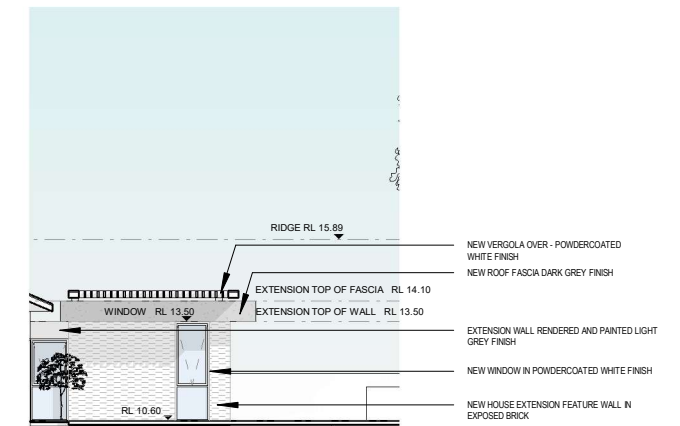

6 ELEVATION INTERNAL NORTH


A07-502

SCALE 1:200



5 ELEVATION NORTH.

SCALE 1:200

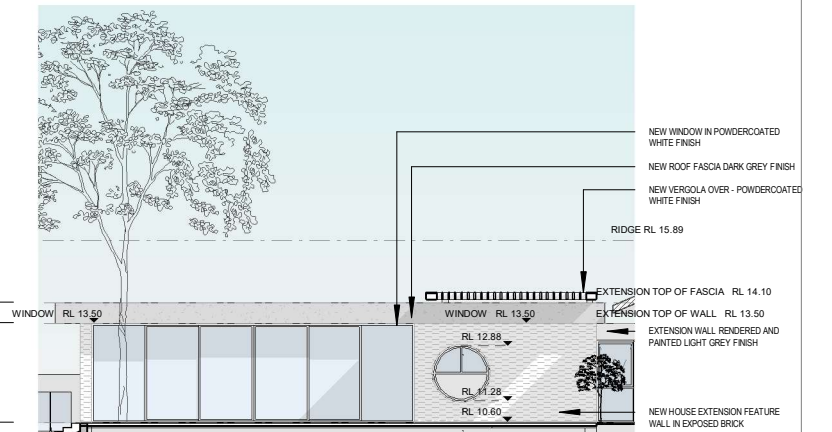

2 ELEVATION INTERNAL SOUTH

A07-502

SCALE 1:200

32 Oakover street
PROPOSED EXTENSION

SCALE

1:200 (A3)



DATE ISSUED
11.07.25

DWG NAME
ELEVATIONS

DWG No.
DA3-01

REV
B