



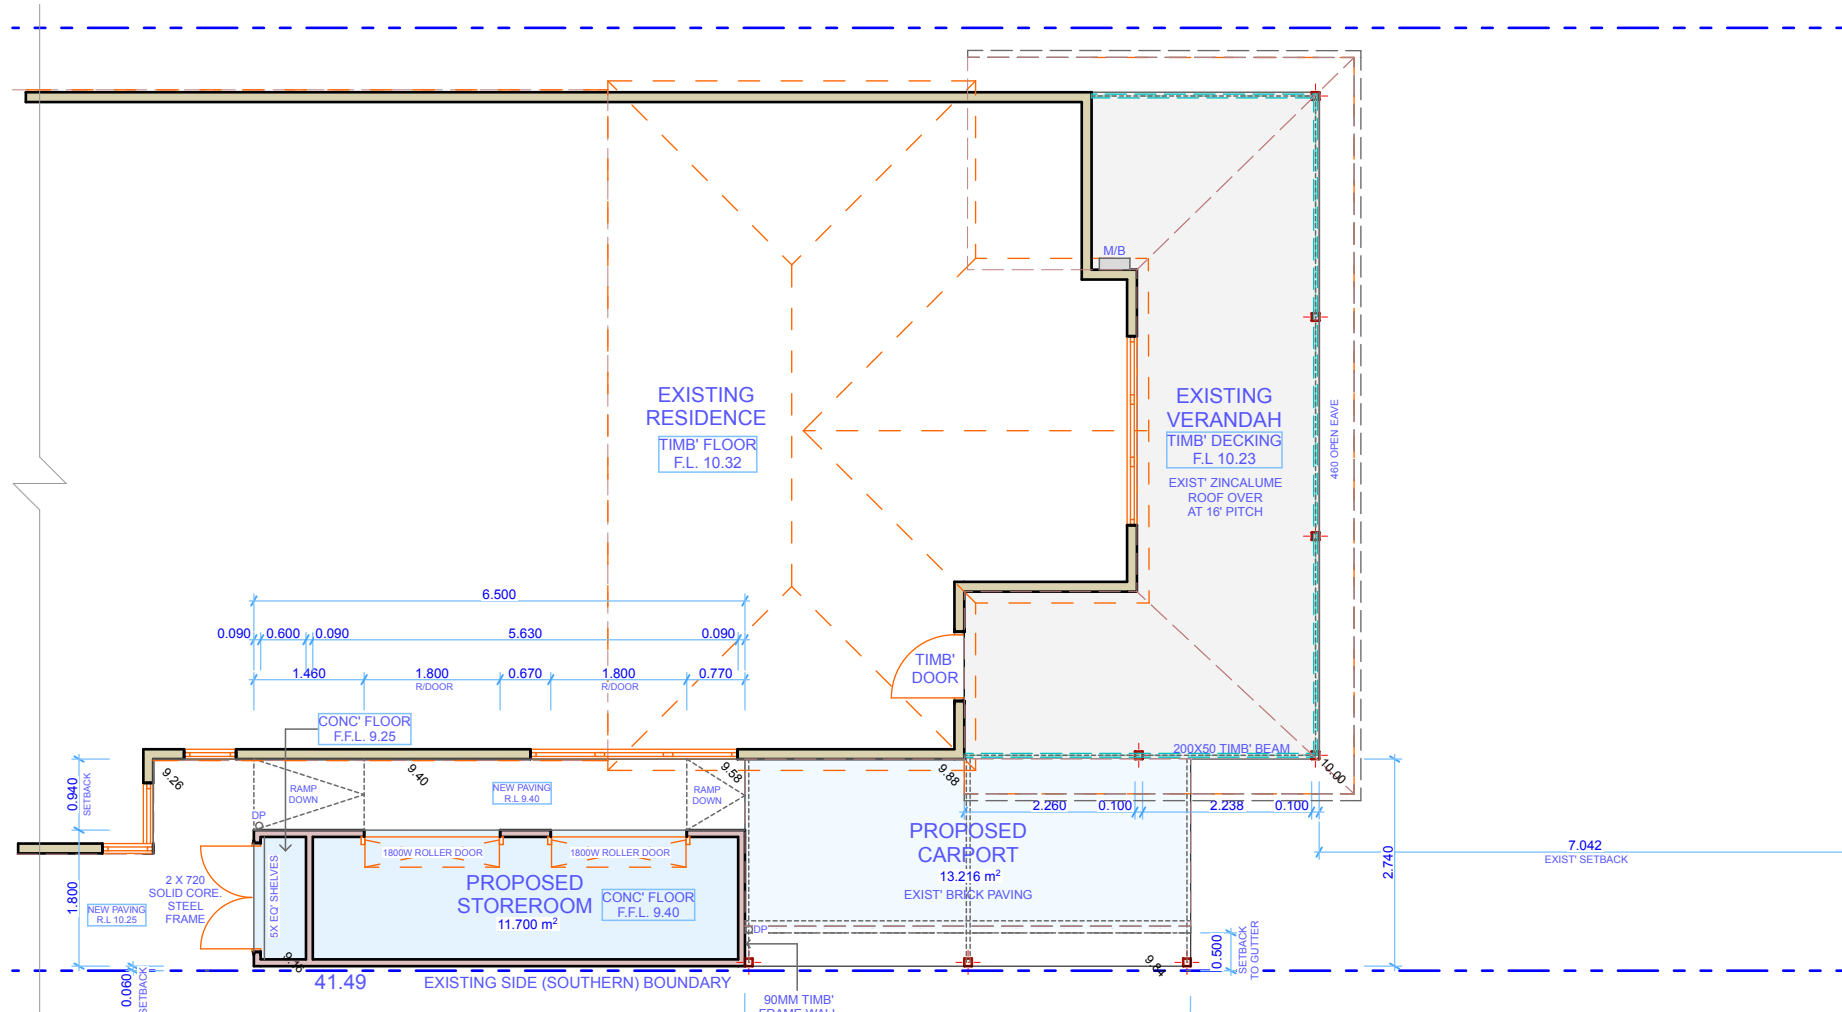

**PROPOSED GROUND FLOOR
PLAN SCALE 1:100**

NOTE : STRUCTURAL DRAWINGS
ARE TO TAKE PRECEDENCE
OVER ARCHITECTURAL DRAWINGS

PROPOSED CARPORT	13.22 M2
PROPOSED STOREROOM	11.70 M2
TOTAL AREA	24.92 M2

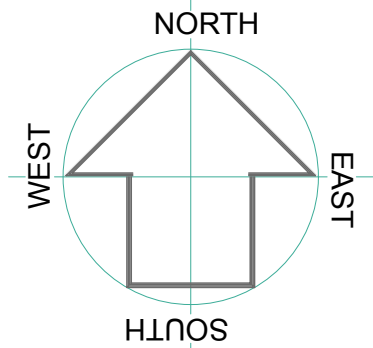

Geoff Petit - Manager
0481 782 391
Geoff@petithomeimprovement.com.au
21 Duke St, East Fremantle WA 6158

**PROPOSED SINGLE STOREY ADDITIONS TO
RESIDENCE FOR PLANNING APPROVAL.
MUNICIPALITY: TOWN OF EAST FREMANTLE**

**OWNER: KELLY GREEN
33 SEWELL STREET
EAST FREMANTLE WA 6158**

Modified by VT	Date 18 November 2025
Checked by Geoff / Kelly	Revision 18 November 2025
Project Sewell 33	B