



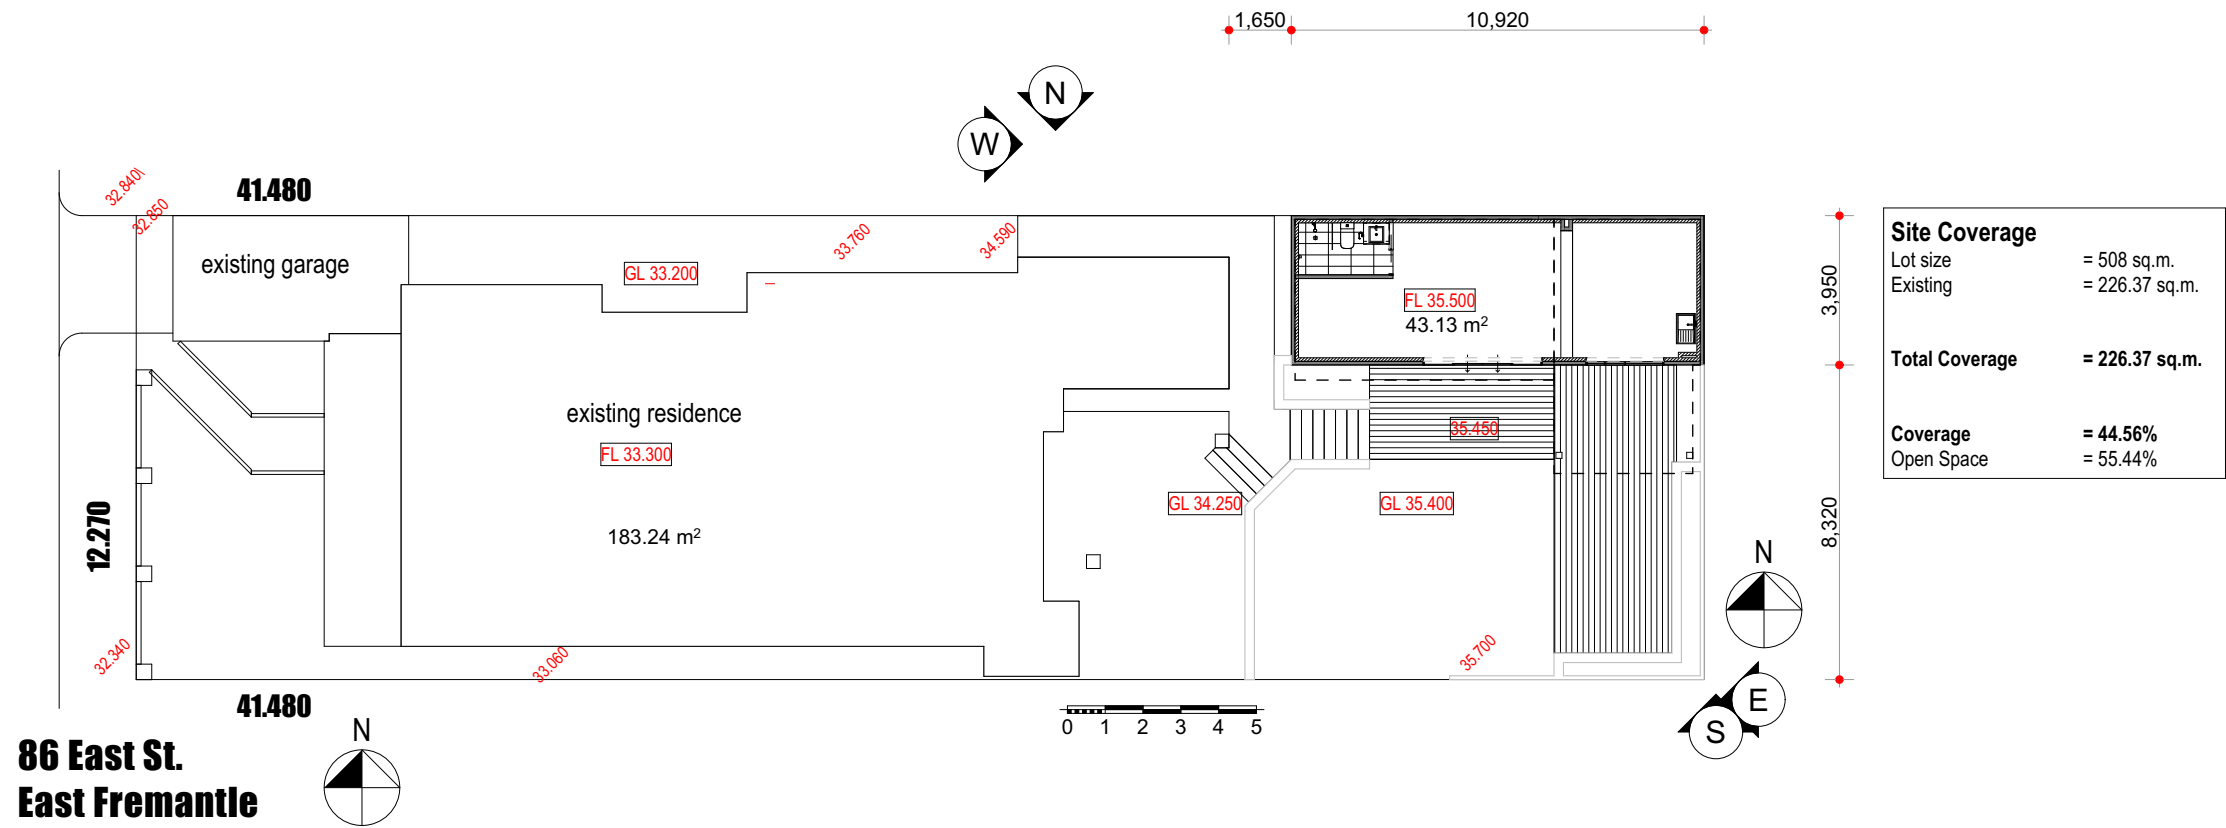

Site Plan
1:200

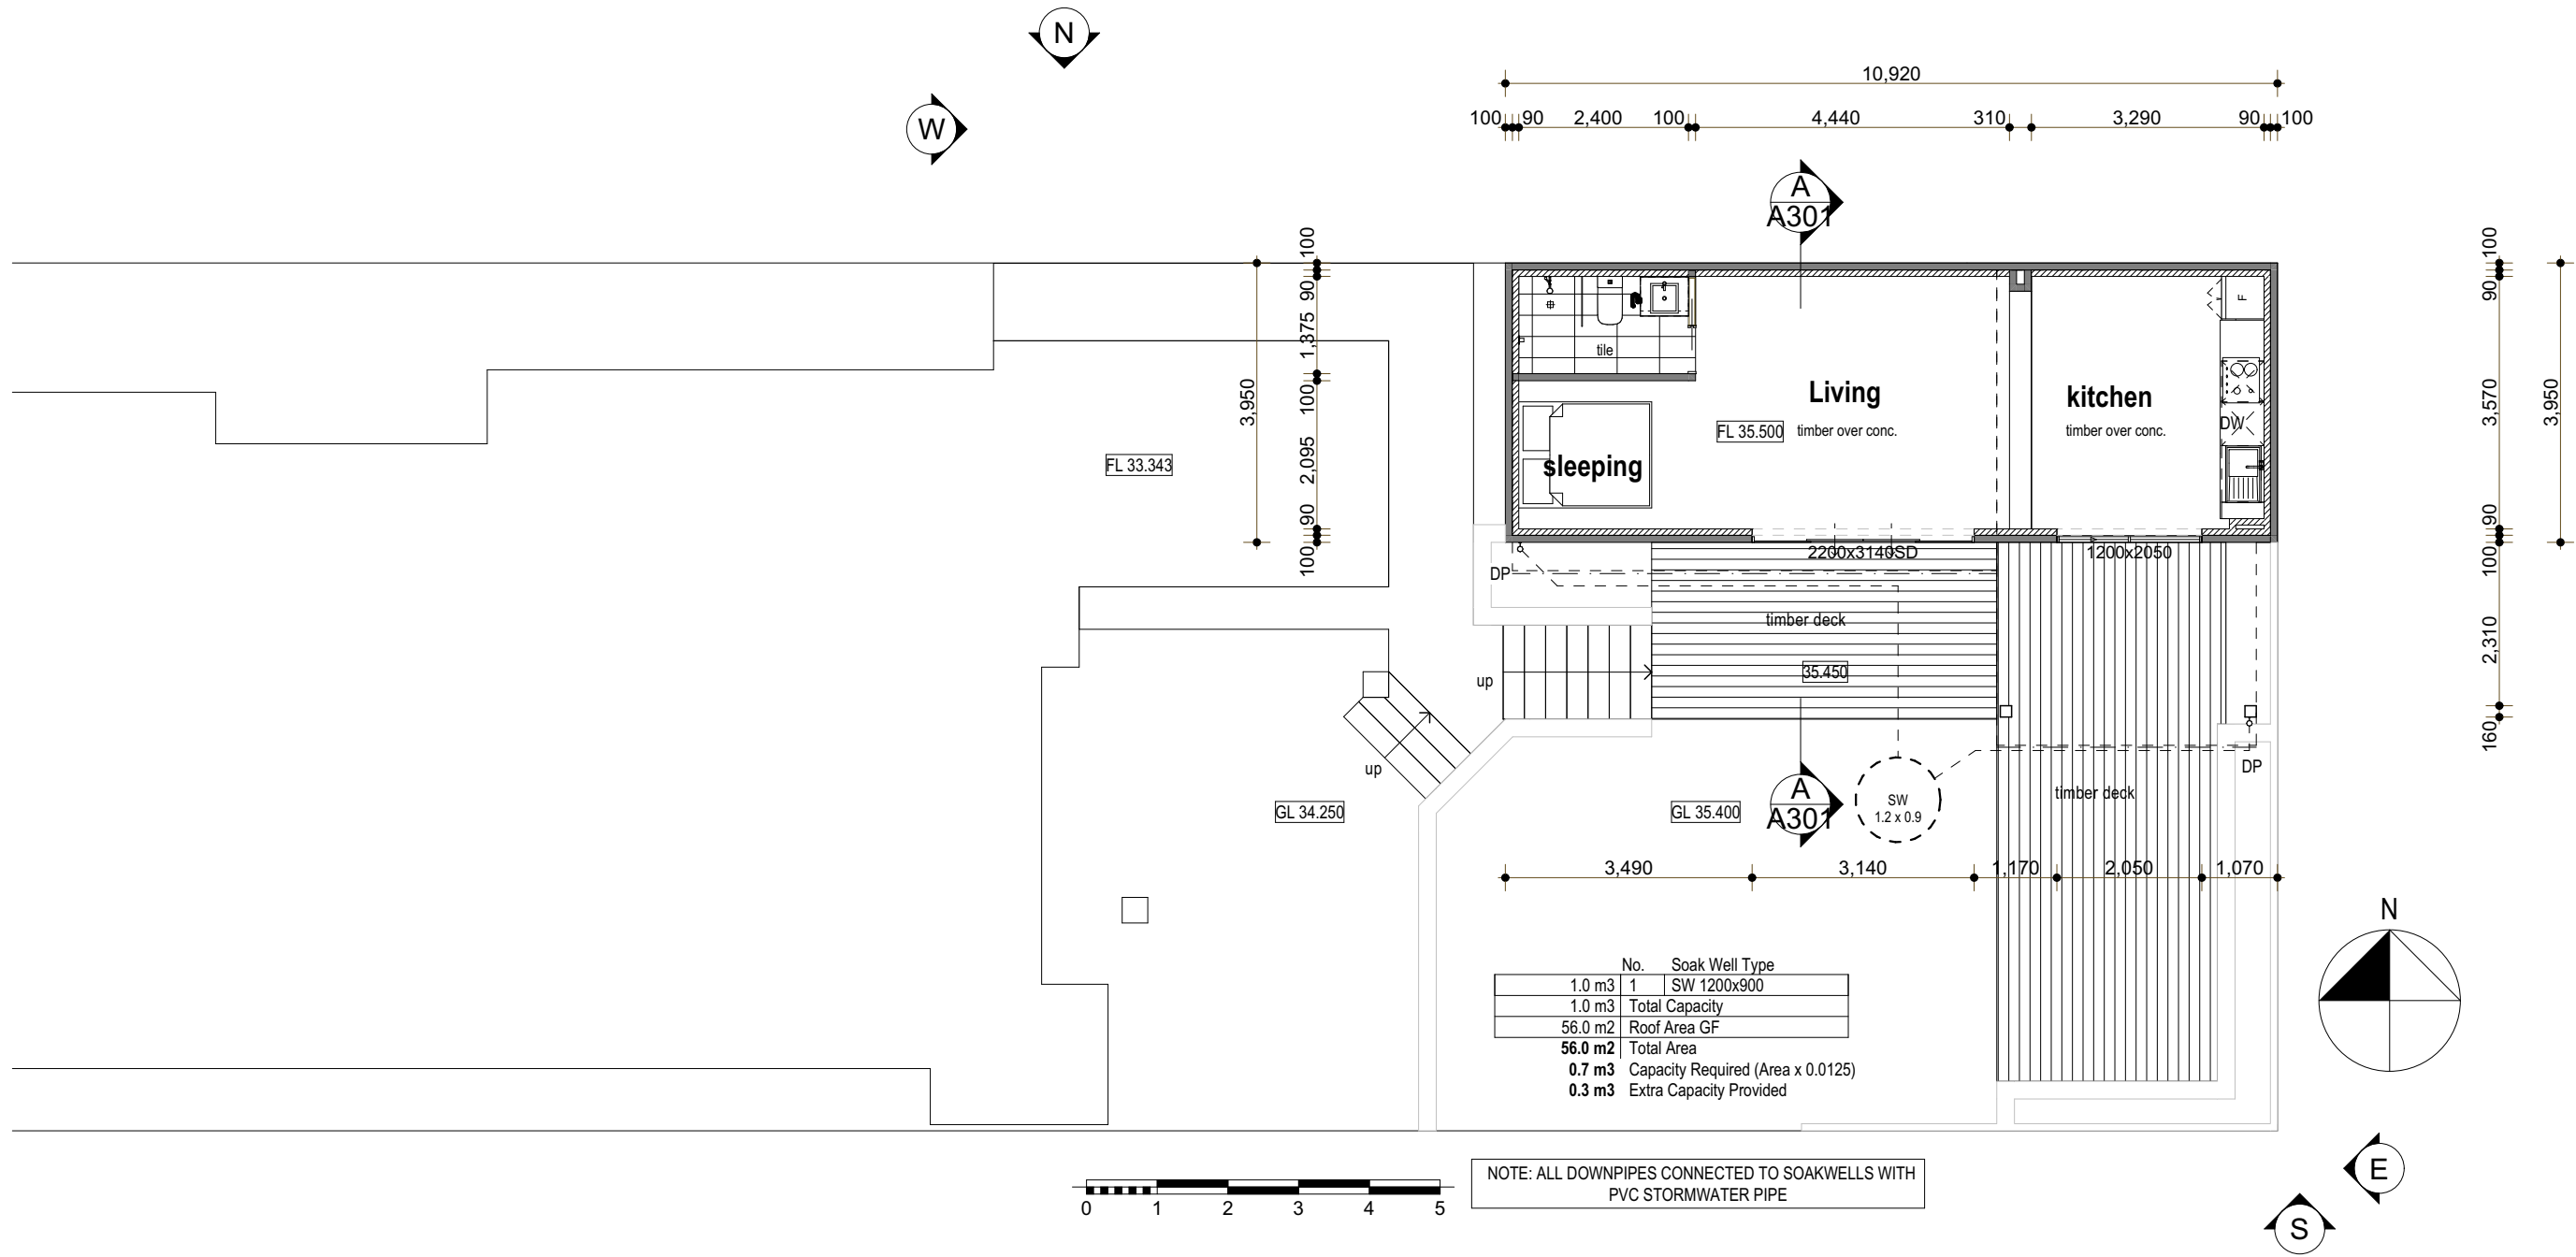

Floor Plan
1:100

planning

