

0.
-

GROUND FLOOR - EXISTING
1:50

NOTE
The Builder shall check all dimensions and levels on site prior to construction. Notify any errors, discrepancies or omissions to the designer. Refer to written dimensions only. Do not scale drawings. Drawings shall not be used for construction purposes until issued for construction. This drawing reflects a design by Riccadonna Design and is to be used only for work when authorised in writing by the builder.
It is the contractors responsibility to confirm all measurements on site and locations of any services prior to work on site.
All documents here within are subject to Australian Copyright Laws.

Project Partners
Refer to consultant documentation when directed
- Builder - TBC
- Certifier - N/A
- Engineer - ###
- Landscape Designer - N/A
- Surveyor - N/A
- Interior Designer - TBC

© COPYRIGHT

PROPOSED RENOVATIONS

CLIENT:
R. McDONALD
SITE ADDRESS:
**No 89 DUKE STREET EAST
FREMANTLE**

DRAWING TITLE: GROUND FLOOR - EXISTING

DRAWN:
RICCADONNA DESIGN

A3

SCALE:
AS SHOWN

STATUS:
AMENDMENTS

PUBLISH DATE:
Tuesday, 13 May 2025

REVISION:
D


Rev ID	Change	Date
A	Initial Concept	24.02.25
B	Client amendments	18.03.25
C	Client amendments	25.04.25
D	Client amendments	13.05.25



P.O. BOX 361 HILLARYS WA 6923
M : 0433 051 982

BUILDERS REG. #13054

DRAWING NO.
A200

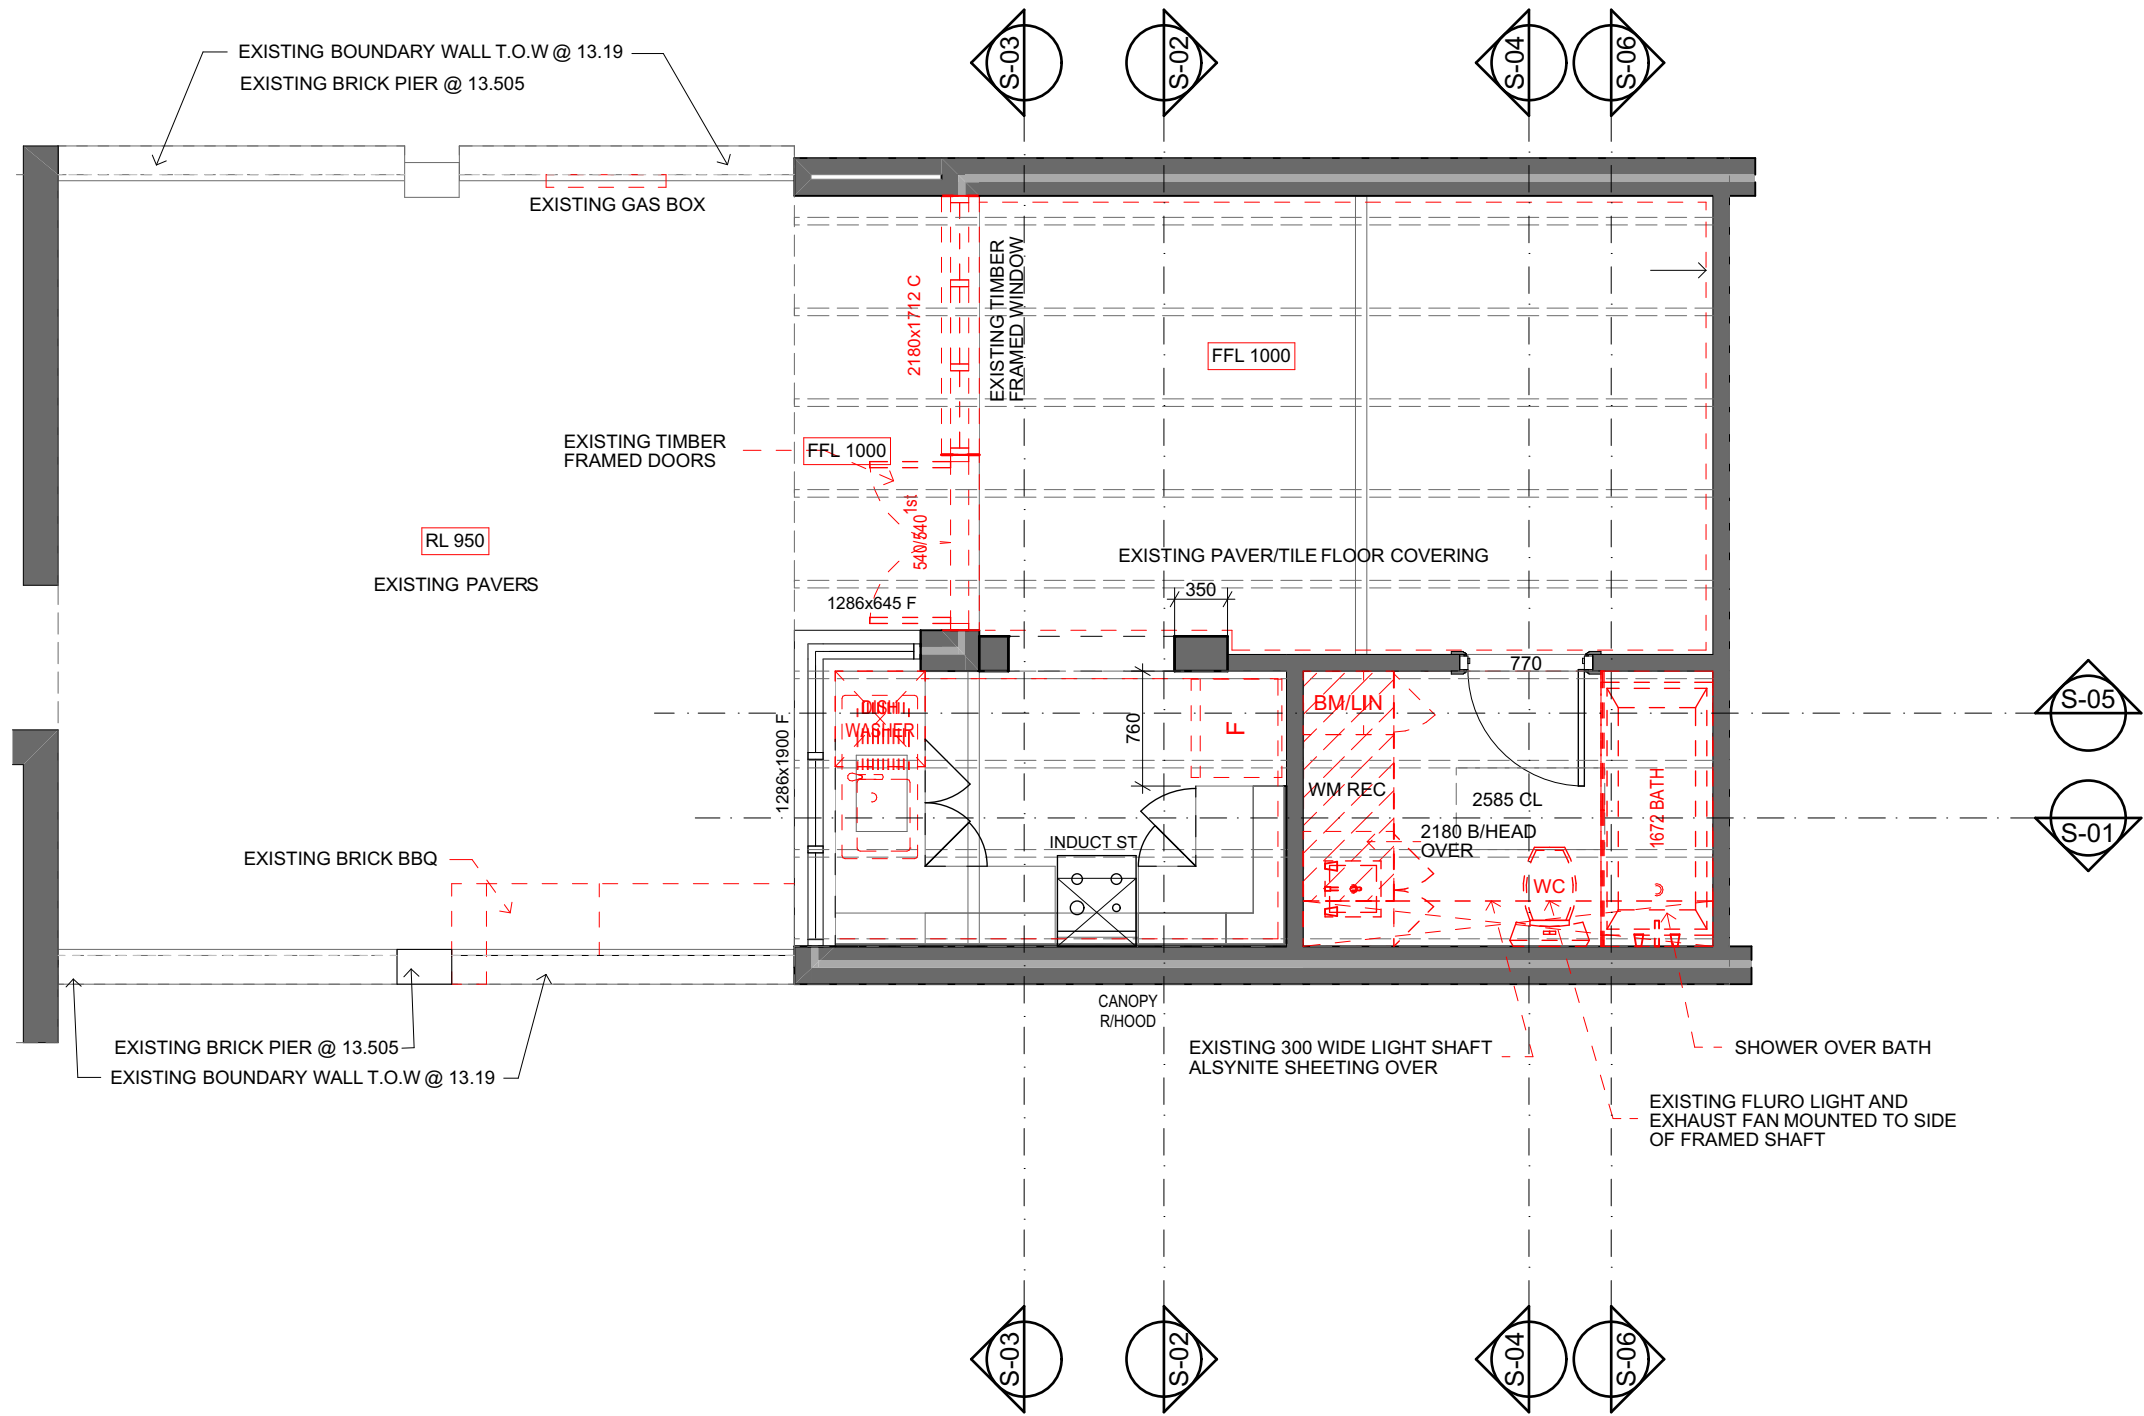

0.
-

GROUND FLOOR - DEMO PLAN
1:50

NOTE
The Builder shall check all dimensions and levels on site prior to construction. Notify any errors, discrepancies or omissions to the designer. Refer to written dimensions only. Do not scale drawings. Drawings shall not be used for construction purposes until issued for construction. This drawing reflects a design by Riccadonna Design and is to be used only for work when authorised in writing by the builder.
It is the contractors responsibility to confirm all measurements on site and locations of any services prior to work on site.
All documents here within are subject to Australian Copyright Laws.

Project Partners
Refer to consultant documentation when directed
- Builder - TBC
- Certifier - N/A
- Engineer - ###
- Landscape Designer - N/A
- Surveyor - N/A
- Interior Designer - TBC

© COPYRIGHT

PROPOSED RENOVATIONS

CLIENT:
R. McDONALD
SITE ADDRESS:
**No 89 DUKE STREET EAST
FREMANTLE**

DRAWING TITLE: GROUND FLOOR - DEMO

DRAWN:
RICCADONNA DESIGN

A3

SCALE:
AS SHOWN

STATUS:
AMENDMENTS

PUBLISH DATE:
Tuesday, 13 May 2025

REVISION:
D


Rev ID	Change	Date
A	Initial Concept	24.02.25
B	Client amendments	18.03.25
C	Client amendments	25.04.25
D	Client amendments	13.05.25



P.O. BOX 361 HILLARYS WA 6923
M : 0433 051 982


BUILDERS REG. #13054


DRAWING NO.
A201

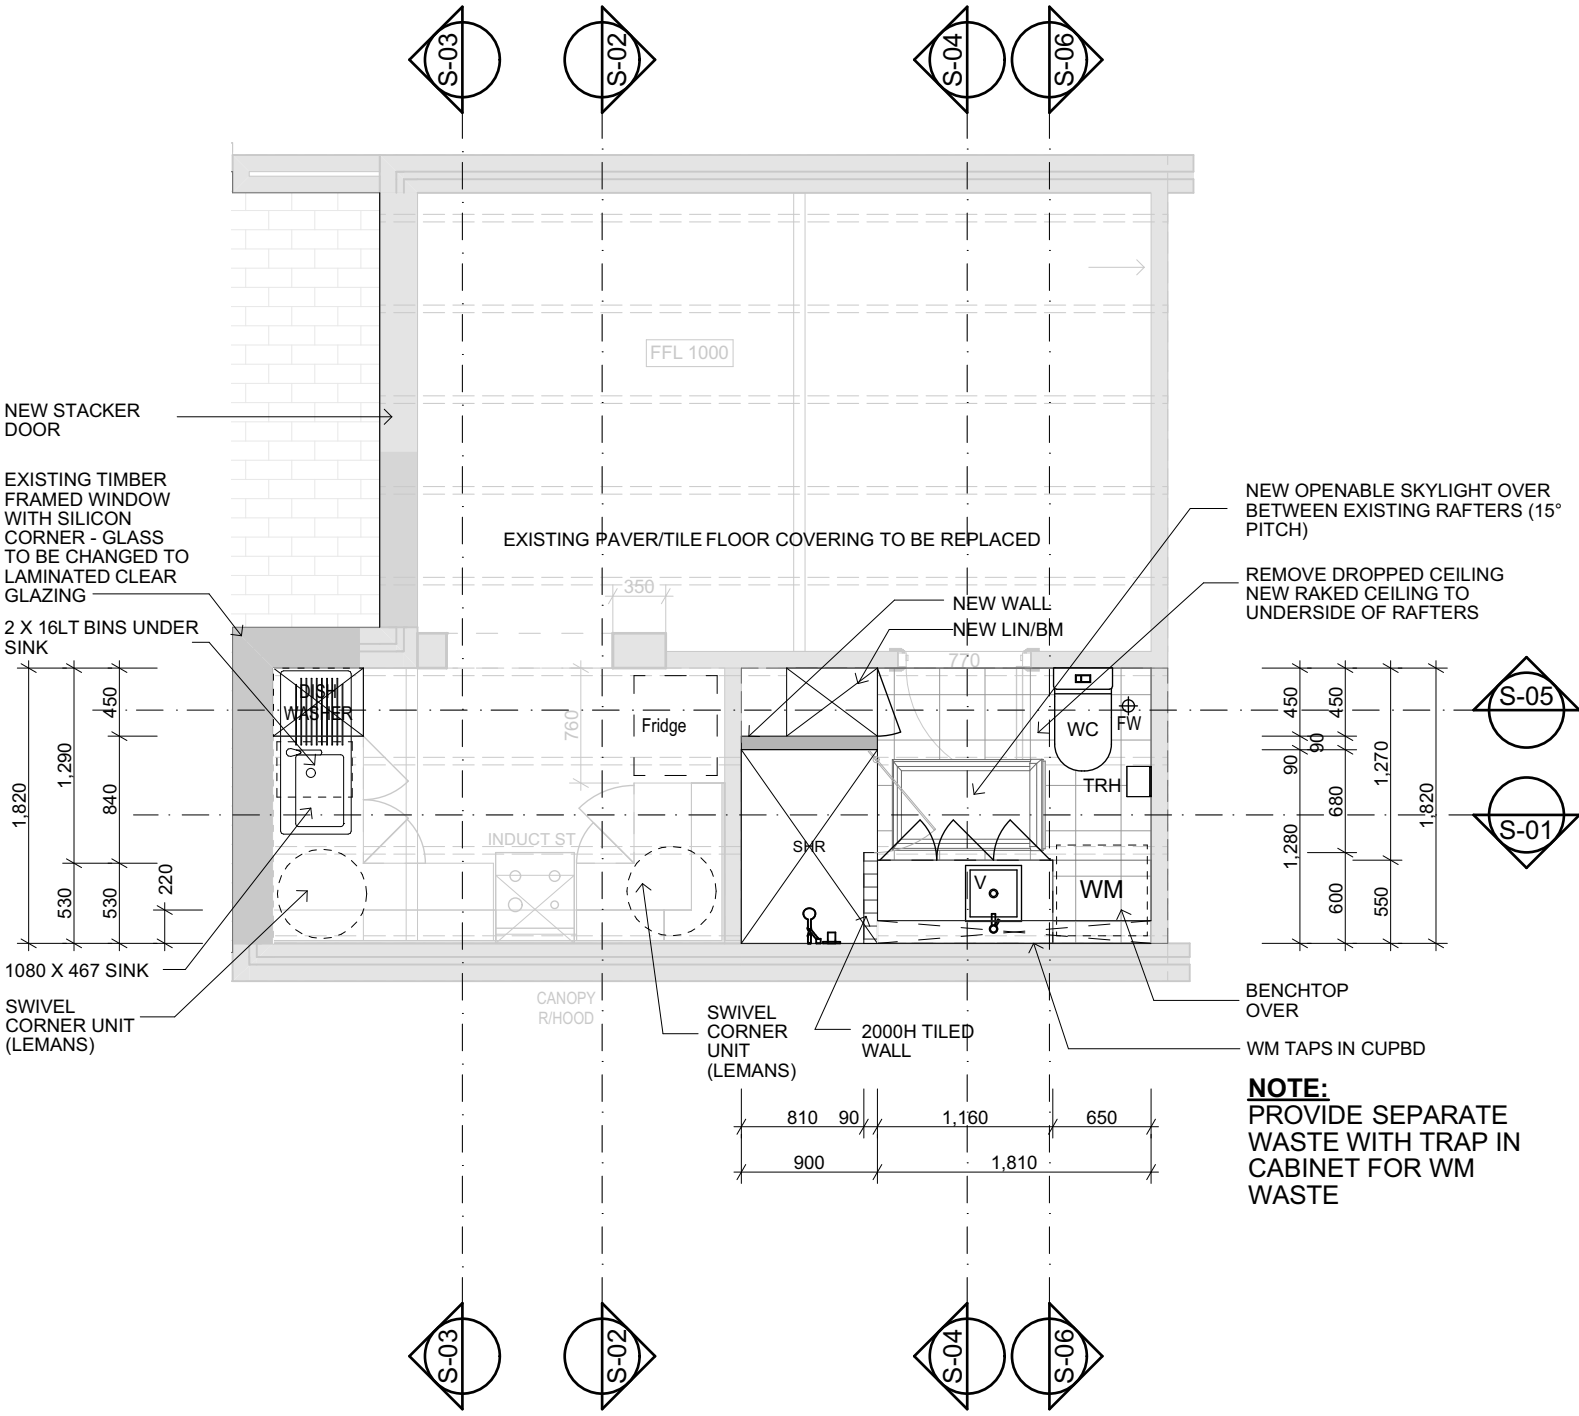

0.
-

GROUND FLOOR - NEW CONSTRUCTION INTERNALS
1:50

© COPYRIGHT	PROPOSED RENOVATIONS		DRAWING TITLE: GROUND FLOOR - PROPOSED				 P.O. BOX 361 HILLARYS WA 6923 M : 0433 051 982 BUILDERS REG. #13054		DRAWING NO. A202		
	CLIENT: R. McDONALD		DRAWN: RICCADONNA DESIGN	A3	SCALE: AS SHOWN	Rev ID				Change	Date
	SITE ADDRESS: No 89 DUKE STREET EAST FREMANTLE		STATUS: AMENDMENTS		D	A				Initial Concept	24.02.25
						B				Client amendments	18.03.25
						C				Client amendments	25.04.25
		PUBLISH DATE: Tuesday, 13 May 2025				D	Client amendments	13.05.25			

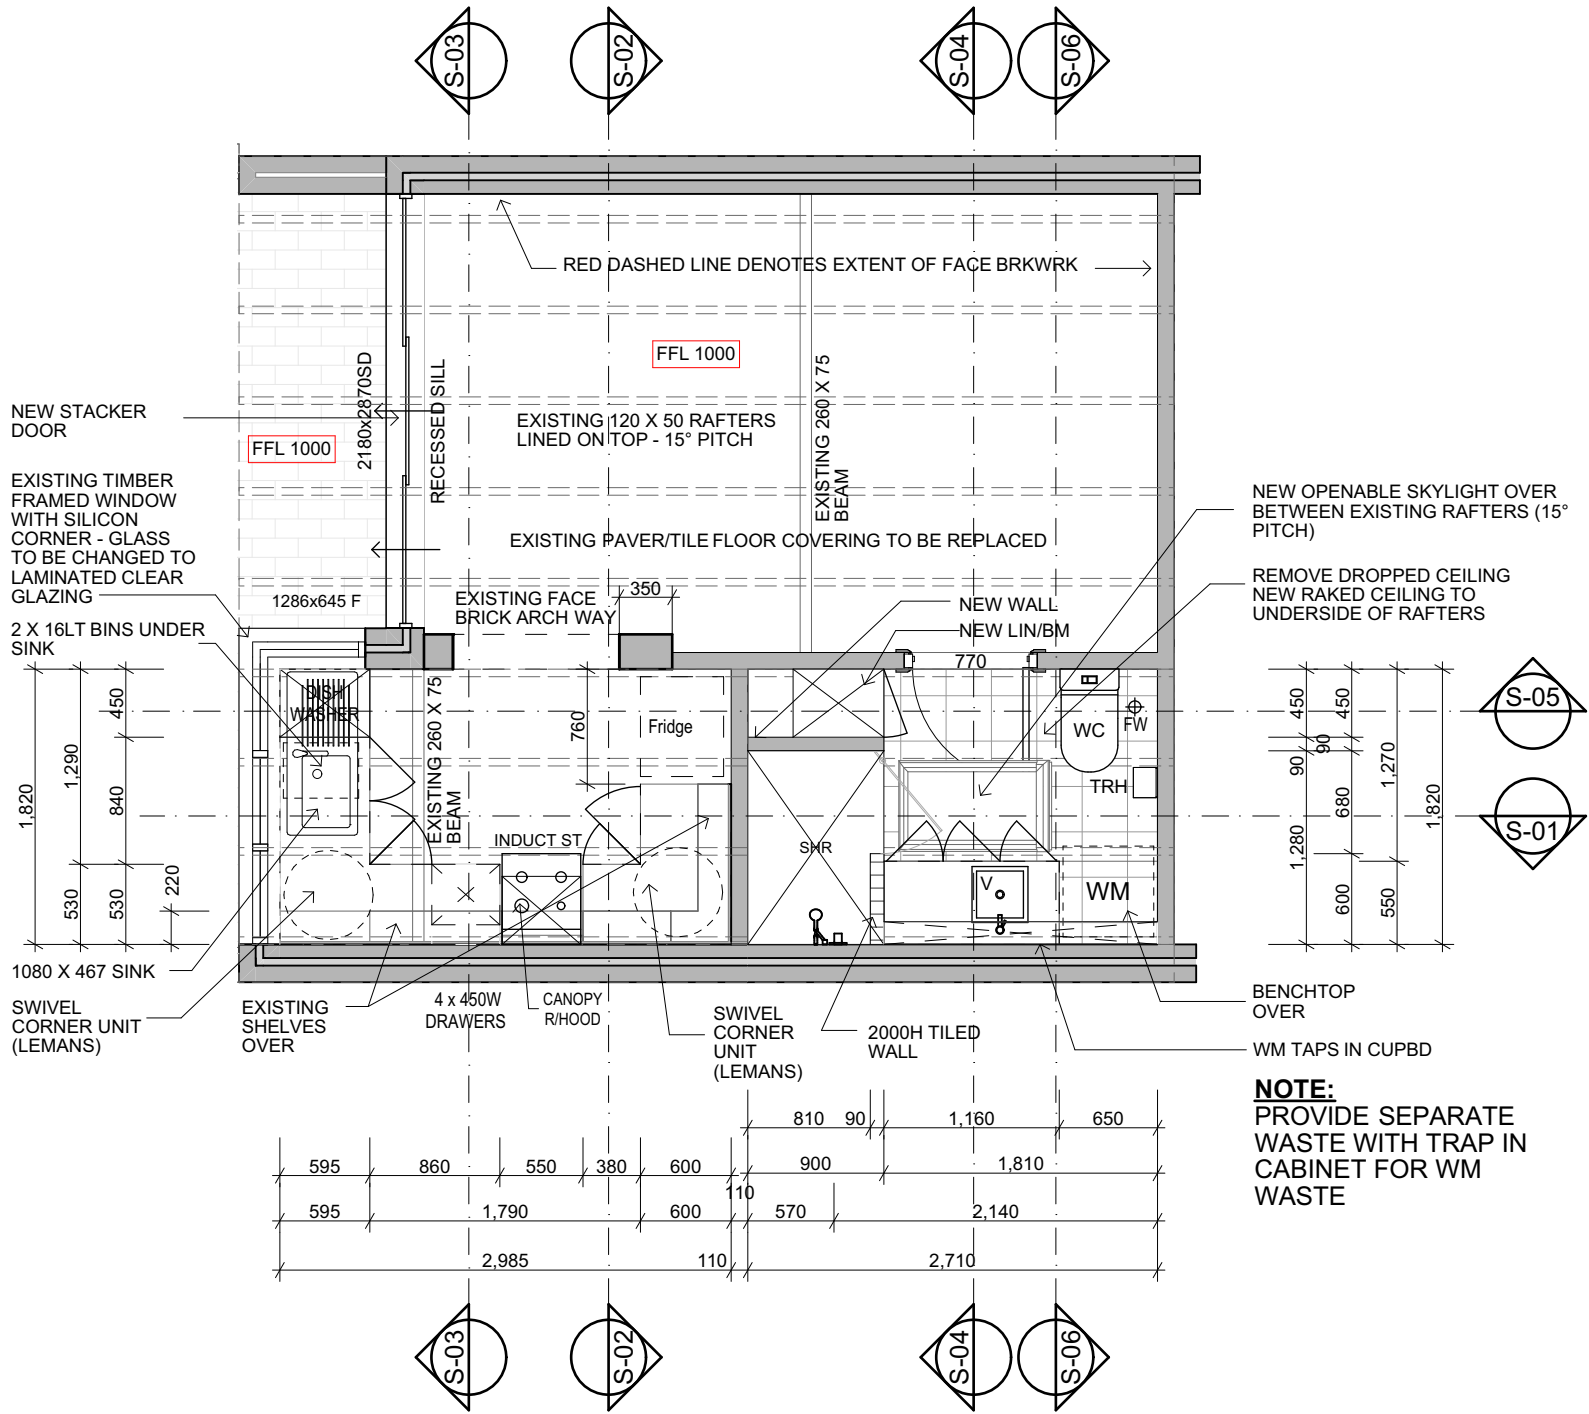

0.
-

GROUND FLOOR - COMPLETED INTERNALS
1:50

NOTE
The Builder shall check all dimensions and levels on site prior to construction. Notify any errors, discrepancies or omissions to the designer. Refer to written dimensions only. Do not scale drawings. Drawings shall not be used for construction purposes until issued for construction. This drawing reflects a design by Riccadonna Design and is to be used only for work when authorised in writing by the builder.
It is the contractors responsibility to confirm all measurements on site and locations of any services prior to work on site.
All documents here within are subject to Australian Copyright Laws.

Project Partners
Refer to consultant documentation when directed
- Builder - TBC
- Certifier - N/A
- Engineer - ###
- Landscape Designer - N/A
- Surveyor - N/A
- Interior Designer - TBC

© COPYRIGHT

PROPOSED RENOVATIONS

CLIENT:
R. McDONALD
SITE ADDRESS:
**No 89 DUKE STREET EAST
FREMANTLE**

DRAWING TITLE: GROUND FLOOR - COMPLETED

DRAWN:
RICCADONNA DESIGN

A3

SCALE:
AS SHOWN

STATUS:
AMENDMENTS

PUBLISH DATE:
Tuesday, 13 May 2025

REVISION:
D

Rev ID	Change	Date
A	Initial Concept	24.02.25
B	Client amendments	18.03.25
C	Client amendments	25.04.25
D	Client amendments	13.05.25




P.O. BOX 361 HILLARYS WA 6923
M : 0433 051 982

BUILDERS REG. #13054


DRAWING NO.
A203


NOTE
The Builder shall check all dimensions and levels on site prior to construction. Notify any errors, discrepancies or omissions to the designer. Refer to written dimensions only. Do not scale drawings. Drawings shall not be used for construction purposes until issued for construction. This drawing reflects a design by Riccadonna Design and is to be used only for work when authorised in writing by the builder.
It is the contractors responsibility to confirm all measurements on site and locations of any services prior to work on site.
All documents here within are subject to Australian Copyright Laws.

Project Partners
Refer to consultant documentation when directed
- Builder - TBC
- Certifier - N/A
- Engineer - ###
- Landscape Designer - N/A
- Surveyor - N/A
- Interior Designer - TBC

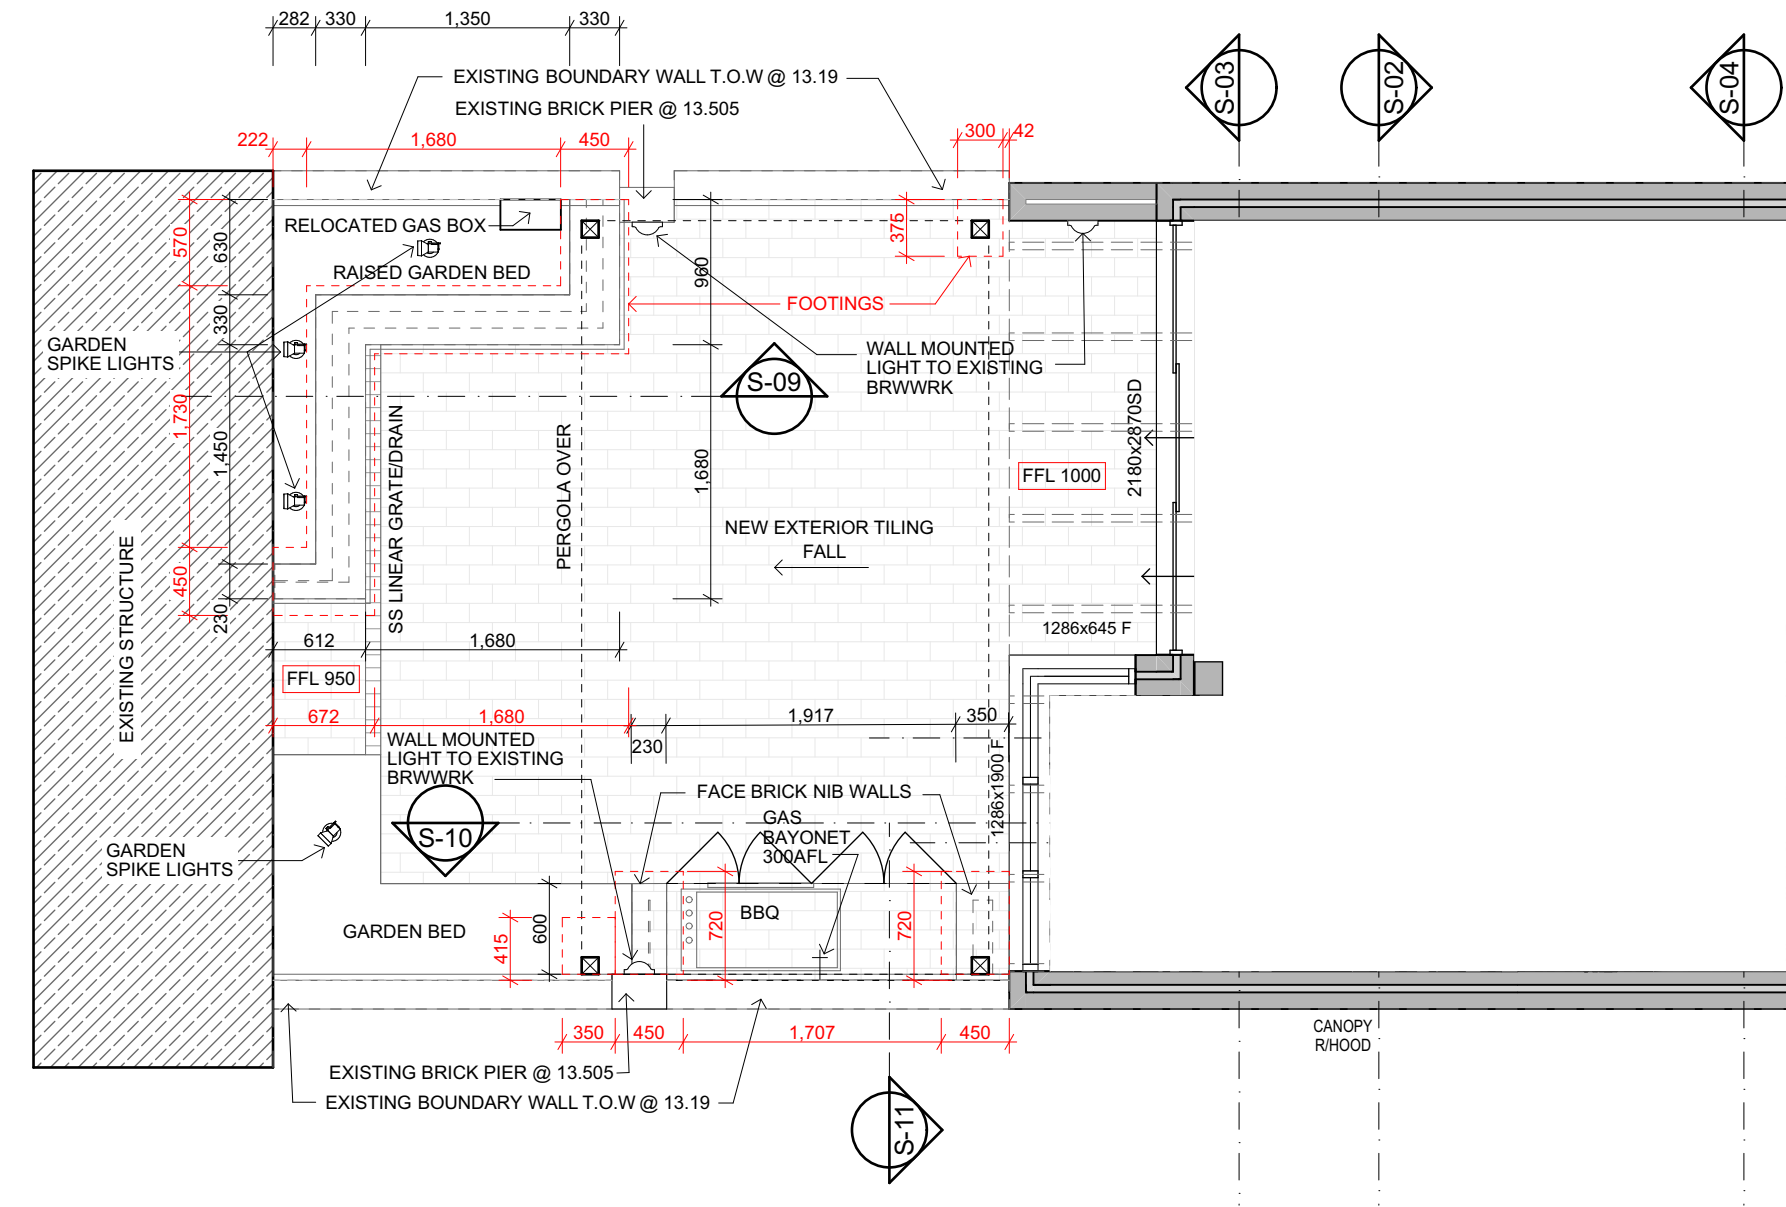

GROUND FLOOR - COMPLETED PLANTER/BBQI
1:50

DRAWING NO. A205		 Ryan Colebuilding excellence		P.O. BOX 361 HILARYS WA 6923 M: 0433 051 982 BUILDERS REG. #13054	
DRAWING TITLE: GROUND FLOOR - PLANTERS/BBQ		Rev ID A B C D		Change Initial Concept Client Amendments Client Amendments Client Amendments	
DATE 24.02.25 28.02.25 28.02.25 13.03.25		SCALE: AS SHOWN		REVISION: D	
DRAWN: RICCADONNA DESIGN		A3		STATUS: AMENDMENTS	
CLIENT: R. McDONALD		PUBLISH DATE: Tuesday, 13 May 2025		SITE ADDRESS: No 89 DUKE STREET EAST FREMANTLE	
COPYRIGHT ©					

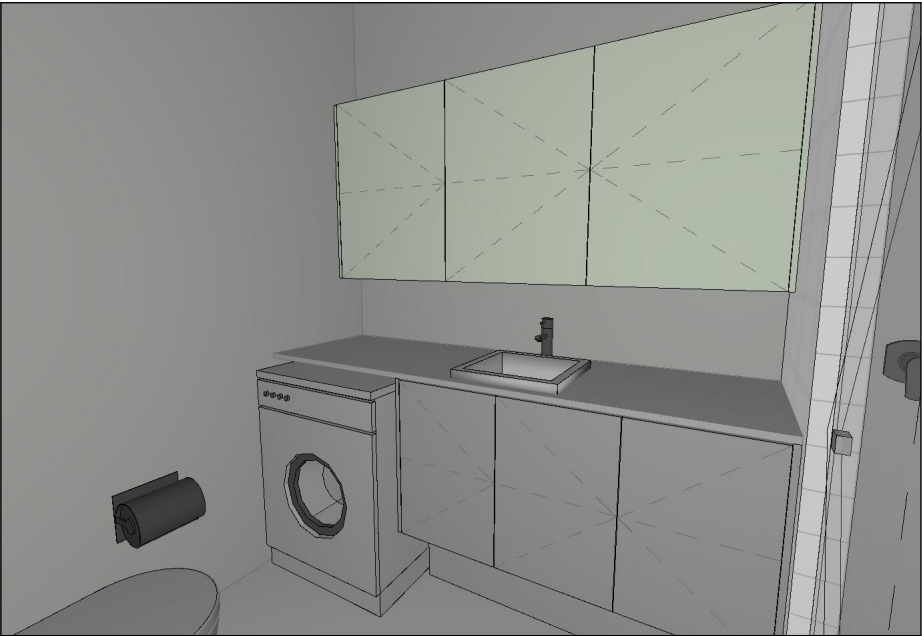

NOTE
The Builder shall check all dimensions and levels on site prior to construction. Notify any errors, discrepancies or omissions to the designer. Refer to written dimensions only. Do not scale drawings. Drawings shall not be used for construction purposes until issued for construction. This drawing reflects a design by Riccadonna Design and is to be used only for work when authorised in writing by the builder.
It is the contractors responsibility to confirm all measurements on site and locations of any services prior to work on site.
All documents here within are subject to Australian Copyright Laws.

Project Partners
Refer to consultant documentation when directed
- Builder - TBC
- Certifier - N/A
- Engineer - #####
- Landscape Designer - N/A
- Surveyor - N/A
- Interior Designer - TBC

© COPYRIGHT

PROPOSED RENOVATIONS

CLIENT:
R. McDONALD
SITE ADDRESS:
**No 89 DUKE STREET EAST
FREMANTLE**

DRAWING TITLE:
IMAGERY

DRAWN:
RICCADONNA DESIGN

A3

SCALE:
AS SHOWN

STATUS:
AMENDMENTS

PUBLISH DATE:
Tuesday, 13 May 2025




REVISION:
D

Rev ID	Change	Date
A	Initial Concept	24.02.25
B	Client amendments	18.03.25
C	Client amendments	25.04.25
D	Client amendments	13.05.25



P.O. BOX 361 HILLARYS WA 6923
M : 0433 051 982
BUILDERS REG. #13054

DRAWING NO.
A300

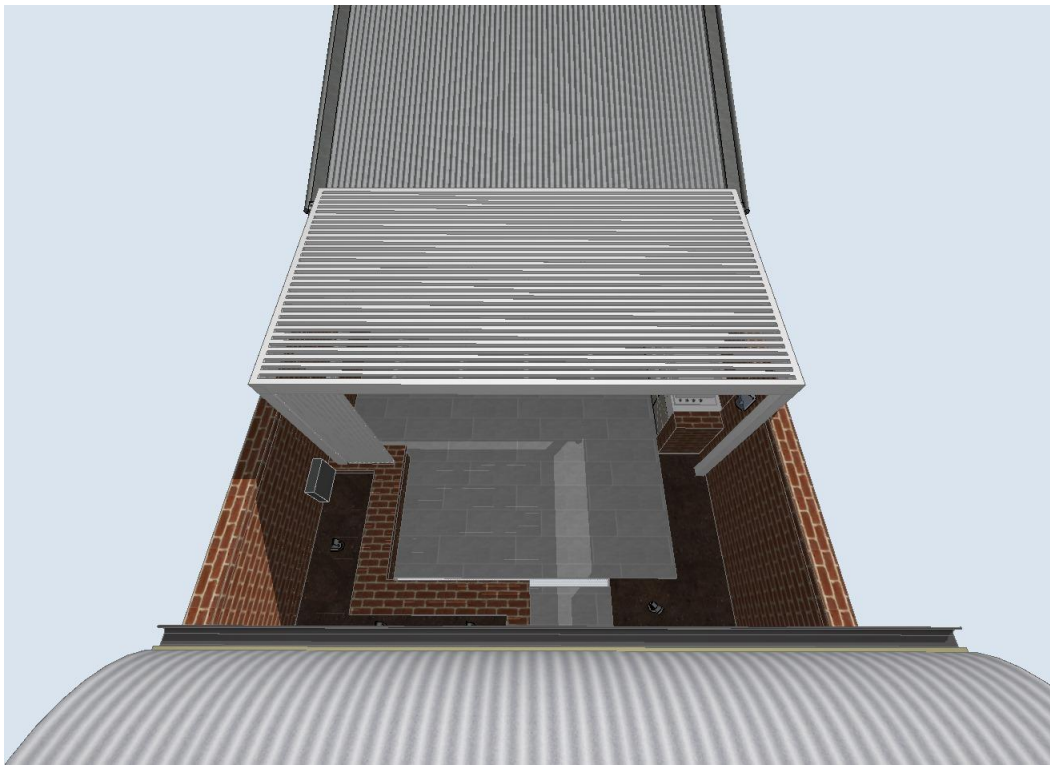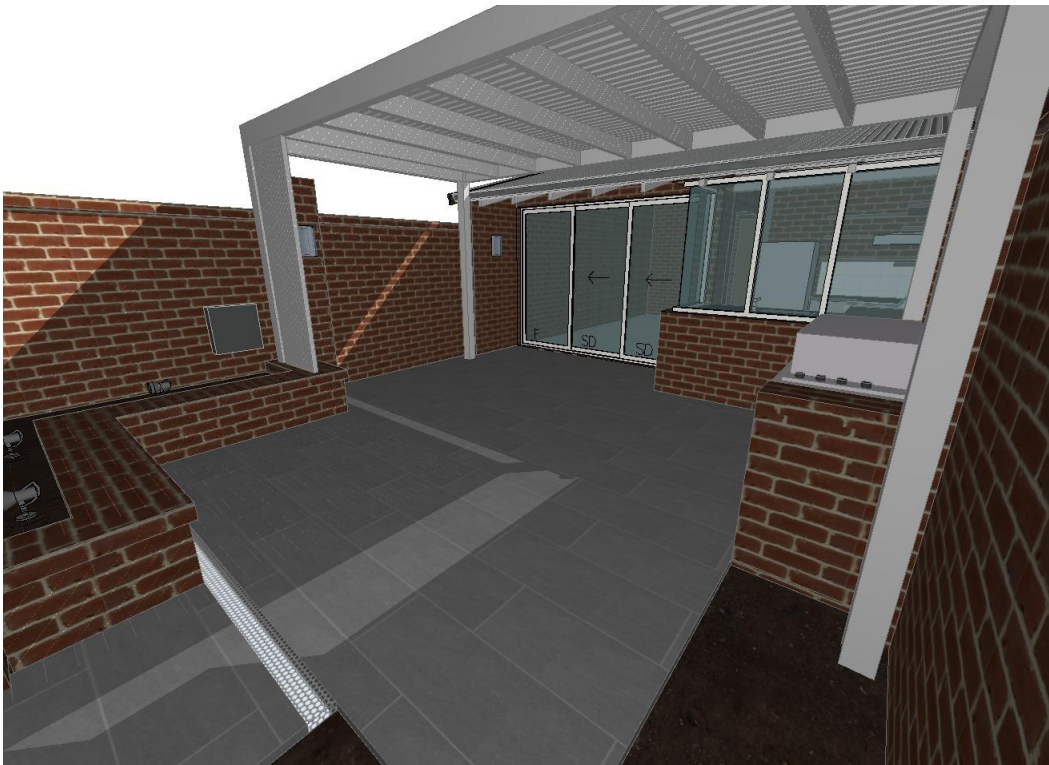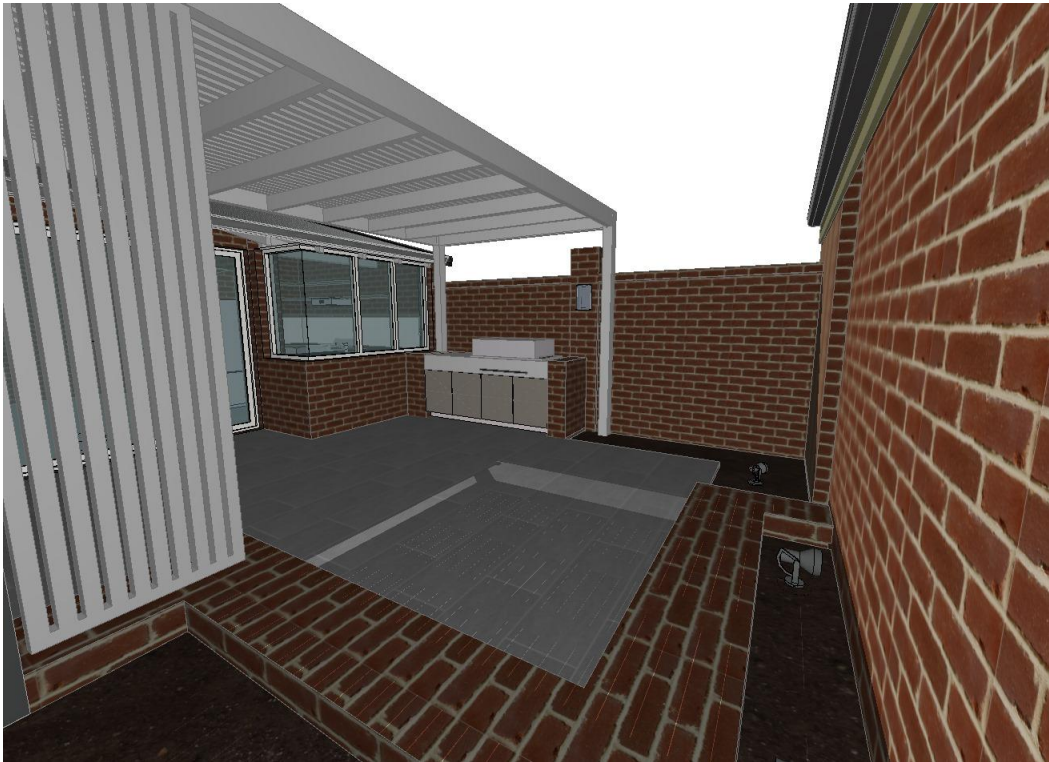

NOTE
The Builder shall check all dimensions and levels on site prior to construction. Notify any errors, discrepancies or omissions to the designer. Refer to written dimensions only. Do not scale drawings. Drawings shall not be used for construction purposes until issued for construction. This drawing reflects a design by Riccadonna Design and is to be used only for work when authorised in writing by the builder.
It is the contractors responsibility to confirm all measurements on site and locations of any services prior to work on site.
All documents here within are subject to Australian Copyright Laws.

Project Partners
Refer to consultant documentation when directed
- Builder - TBC
- Certifier - N/A
- Engineer - ###
- Landscape Designer - N/A
- Surveyor - N/A
- Interior Designer - TBC

© COPYRIGHT

PROPOSED RENOVATIONS

CLIENT:
R. McDONALD
SITE ADDRESS:
**No 89 DUKE STREET EAST
FREMANTLE**

DRAWING TITLE: IMAGERY 2

DRAWN: RICCADONNA DESIGN	A3	SCALE: AS SHOWN	Rev ID	Change	Date
STATUS: AMENDMENTS	REVISION: D		A	Initial Concept	24.02.25
			B	Client amendments	18.03.25
			C	Client amendments	25.04.25
			D	Client amendments	13.05.25
PUBLISH DATE: Tuesday, 13 May 2025					



P.O. BOX 361 HILLARYS WA 6923
M : 0433 051 982
BUILDERS REG. #13054

DRAWING NO.
A301

GENERAL NOTES

IF IN DOUBT ASK - DO NOT SCALE

AUSTRALIAN STANDARDS: UNLESS OTHERWISE SPECIFIED IN THE CONTRACT, AND WHERE APPLICABLE, MATERIALS AND WORKMANSHIP SHALL BE IN ACCORDANCE WITH THE RELEVANT STANDARD OF THE STANDARDS ASSOCIATION OF AUSTRALIA. IT SHALL BE THE CONTRACTORS RESPONSIBILITY TO ENSURE THAT THE SUBCONTRACTORS ARE FAMILIAR WITH ALL RELEVANT AUSTRALIAN STANDARDS APPLICABLE TO THEIR WORK

A STANDARD APPLICABLE TO THE WORKS SHALL BE THE EDITION LAST PUBLISHED PRIOR TO THE CLOSING DATE FOR THE TENDERS UNLESS OTHERWISE SPECIFIED

DIMENSIONS AND SCALED DRAWINGS: FIGURE DIMENSIONS ON CONTRACT DOCUMENTS SHALL BE READ IN PREFERENCE TO SCALE. LARGER SCALED DRAWINGS SHOULD BE READ IN PREFERENCE TO SMALLER SCALED DRAWINGS. CONTRACTOR TO CHECK FOR DISCREPANCIES ALL FIGURED DIMENSIONS BEFORE COMMENCING ANY WORK OR SHOP DRAWINGS
SITE MEASUREMENTS SUCH AS DOORS, WINDOWS, JOINERY, FIXED FURNITURE, FURNISHINGS, FENCING, PLANT EQUIPMENT AND THE LIKE TO CONFIRM THE SUITABILITY OF THE DESIGN BEFORE COMMENCING FABRICATION AND IDENTIFY CHANGES REQUIRED TO DOCUMENTATION BEFORE FABRICATION

TIMBER CONSTRUCTION NOTES
ALL TIMBER TO BE CARRIED OUT IN ACCORDANCE WITH THE NATIONAL TIMBER FRAMING CODE AS 1684 AND THE TIMBER STRUCTURES CODE AS 1720.1

ALL DIMENSIONS ARE SHOWN FROM BRICKWORK TO BRICKWORK AND CONCRETE TO CONCRETE. NO ALLOWANCE HAS BEEN MADE FOR HARDWALL PLASTER, SKIM COAT, EXTERNAL RENDER, STONE CLADDING, FLOOR FINISHES OR STAIR CLADDING

ALL WORKS SHALL BE CARRIED OUT IN A WORKMANLIKE MANNER

FALLS TO SHOWER FLOORS 1:80
FALLS TO WET AREA FLOORS 1:100

TILE LINES ARE INDICATIVE ONLY AND SUBJECT TO FINAL SELECTIONS

CABINETWORK AND ALL FIRST FIT PLUMBING SPUDS AND ELECTRICAL BOXES ARE DIMENSIONED FROM MAIN SLAB LEVELS - NOT SETDOWN LEVELS OR FINISHED FLOOR LEVELS

PROVIDE ALL NECESSARY FIXINGS, FLASHINGS, PACKING AND SEALANTS REQUIRED TO ENSURE THE INSTALLATION IS COMPLETELY WATERTIGHT


ALL GLAZING TO BE IN ACCORDANCE WITH AS1288
ALL DOORS AND WINDOWS TO BE FITTED WITH APPROVED SEALS

BALUSTRADE NOTES
BALUSTRADE CONSTRUCTION TO COMPLY TO BCA PART 3.9.2
MINIMUM HEIGHT OF BALUSTRADE TO BE 1000MM ABOVE FLOOR LEVEL.
OPENINGS IN BALUSTRADE TO BE A MAXIMUM OF 125MM.

NOTE:
THESE DOCUMENTS ARE TO BE READ IN CONJUNCTION WITH STRUCTURAL ENGINEERS DOCUMENTS AND SPECIFICATIONS

TERMITE TREATMENT NOTE:
REFER SPECIFICATIONS FOR ALL TERMITE TREATMENTS DETAILS AND LOCATIONS REQUIRED. INSTALL STRICTLY TO RELEVANT CODES AND REGULATIONS

NOTE: REFER BUILDERS SPECIFICATION FOR ALL OWNER SUPPLIED AND INSTALLED ITEMS. CLARIFY EXACT SCOPE PRIOR TO ANY WORKS STARTING

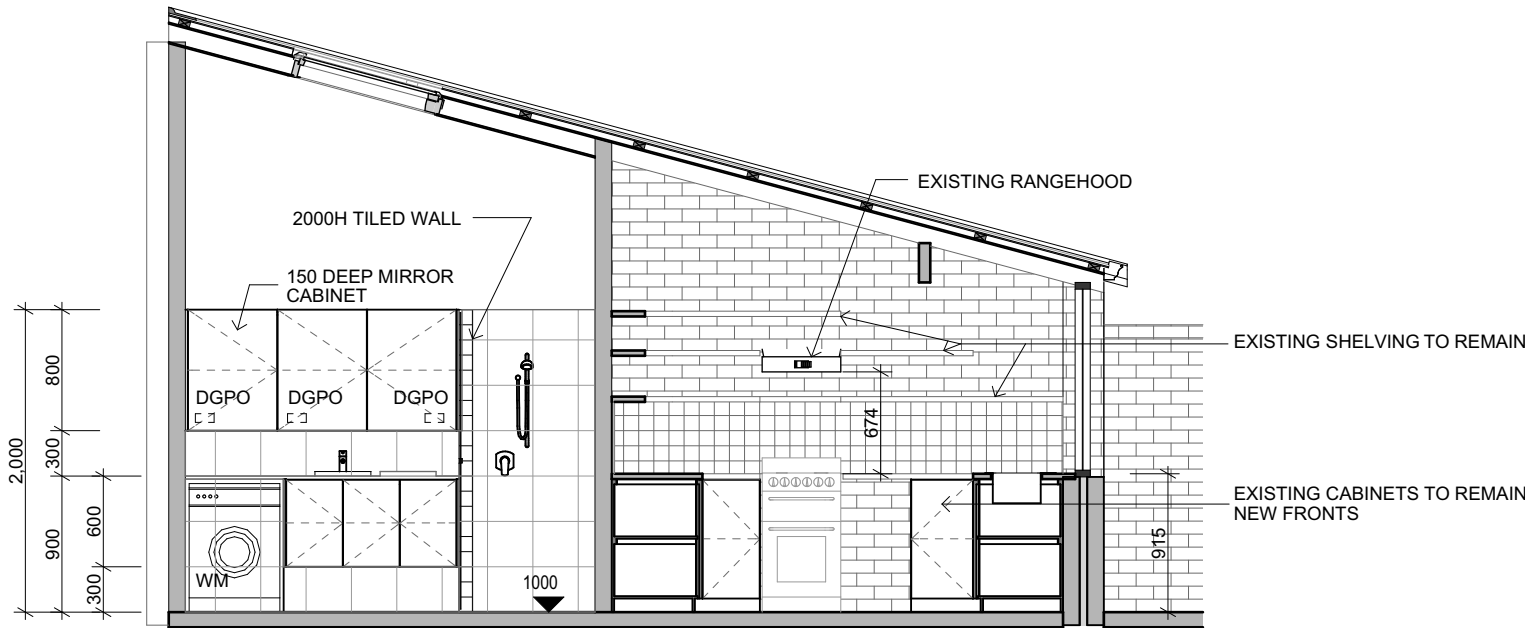


S-01

-

BUILDING SECTION

1:50

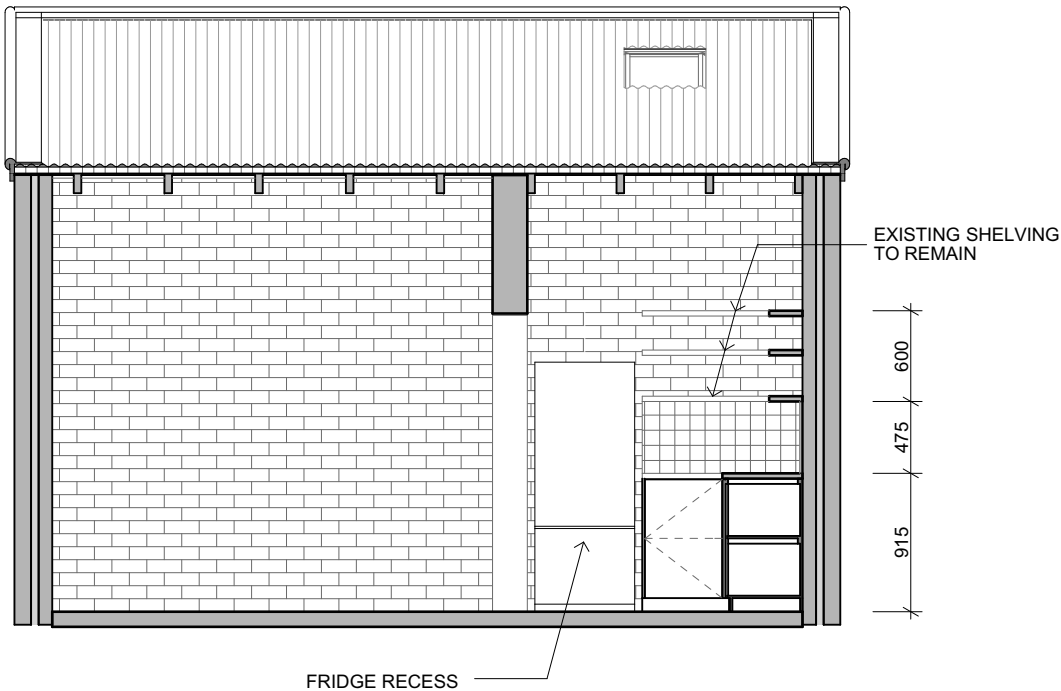


S-02

-

BUILDING SECTION

1:50

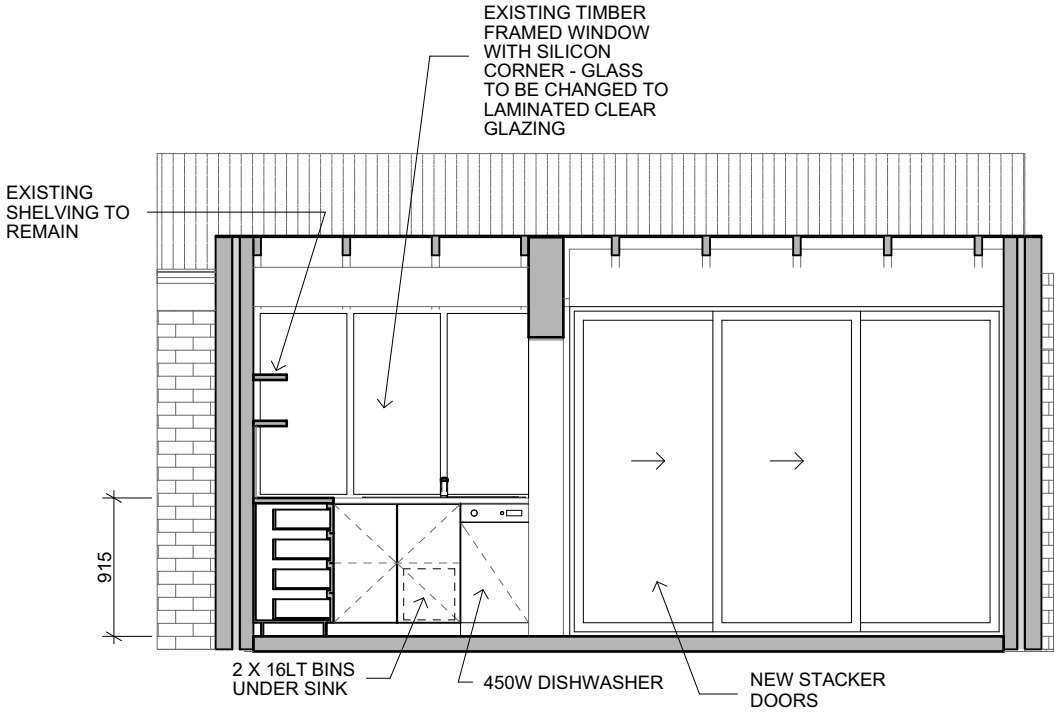

S-03

-

BUILDING SECTION

1:50

NOTE

The Builder shall check all dimensions and levels on site prior to construction. Notify any errors, discrepancies or omissions to the designer. Refer to written dimensions only. Do not scale drawings. Drawings shall not be used for construction purposes until issued for construction. This drawing reflects a design by Riccadonna Design and is to be used only for work when authorised in writing by the builder.

It is the contractors responsibility to confirm all measurements on site and locations of any services prior to work on site.
All documents here within are subject to Australian Copyright Laws.

Project Partners

Refer to consultant documentation when directed

- Builder - TBC
- Certifier - N/A
- Engineer - ###
- Landscape Designer - N/A
- Surveyor - N/A
- Interior Designer - TBC

© COPYRIGHT

PROPOSED RENOVATIONS

CLIENT:

R. McDONALD

SITE ADDRESS:

**No 89 DUKE STREET EAST
FREMANTLE**

DRAWING TITLE:

S-01 TO S-03 SECTION

DRAWN:
RICCADONNA DESIGN

A3

SCALE:
AS SHOWN

STATUS:
AMENDMENTS

PUBLISH DATE:
Tuesday, 13 May 2025

REVISION:

D

Rev ID	Change	Date
A	Initial Concept	24.02.25
B	Client amendments	18.03.25
C	Client amendments	25.04.25
D	Client amendments	13.05.25



P.O. BOX 361 HILLARYS WA 6923
M : 0433 051 982

BUILDERS REG. #13054

DRAWING NO.

A400

GENERAL NOTES

IF IN DOUBT ASK - DO NOT SCALE

AUSTRALIAN STANDARDS: UNLESS OTHERWISE SPECIFIED IN THE CONTRACT, AND WHERE APPLICABLE, MATERIALS AND WORKMANSHIP SHALL BE IN ACCORDANCE WITH THE RELEVANT STANDARD OF THE STANDARDS ASSOCIATION OF AUSTRALIA. IT SHALL BE THE CONTRACTORS RESPONSIBILITY TO ENSURE THAT THE SUBCONTRACTORS ARE FAMILIAR WITH ALL RELEVANT AUSTRALIAN STANDARDS APPLICABLE TO THEIR WORK

A STANDARD APPLICABLE TO THE WORKS SHALL BE THE EDITION LAST PUBLISHED PRIOR TO THE CLOSING DATE FOR THE TENDERS UNLESS OTHERWISE SPECIFIED

DIMENSIONS AND SCALED DRAWINGS: FIGURE DIMENSIONS ON CONTRACT DOCUMENTS SHALL BE READ IN PREFERENCE TO SCALE. LARGER SCALED DRAWINGS SHOULD BE READ IN PREFERENCE TO SMALLER SCALED DRAWINGS. CONTRACTOR TO CHECK FOR DISCREPANCIES ALL FIGURED DIMENSIONS BEFORE COMMENCING ANY WORK OR SHOP DRAWINGS
SITE MEASUREMENTS SUCH AS DOORS, WINDOWS, JOINERY, FIXED FURNITURE, FURNISHINGS, FENCING, PLANT EQUIPEMENT AND THE LIKE TO CONFIRM THE SUITABILITY OF THE DESIGN BEFORE COMMENCING FABRICATION AND IDENTIFY CHANGES REQUIRED TO DOCUMENTATION BEFORE FABRICATION

TIMBER CONSTRUCTION NOTES
ALL TIMBER TO BE CARRIED OUT IN ACCORDANCE WITH THE NATIONAL TIMBER FRAMING CODE AS 1684 AND THE TIMBER STRUCTURES CODE AS 1720.1

ALL DIMENSIONS ARE SHOWN FROM BRICKWORK TO BRICKWORK AND CONCRETE TO CONCRETE. NO ALLOWANCE HAS BEEN MADE FOR HARDWALL PLASTER, SKIM COAT, EXTERNAL RENDER, STONE CLADDING, FLOOR FINISHES OR STAIR CLADDING

ALL WORKS SHALL BE CARRIED OUT IN A WORKMANLIKE MANNER

FALLS TO SHOWER FLOORS 1:80
FALLS TO WET AREA FLOORS 1:100

TILE LINES ARE INDICATIVE ONLY AND SUBJECT TO FINAL SELECTIONS

CABINETWORK AND ALL FIRST FIT PLUMBING SPUDS AND ELECTRICAL BOXES ARE DIMENSIONED FROM MAIN SLAB LEVELS - NOT SETDOWN LEVELS OR FINISHED FLOOR LEVELS

PROVIDE ALL NECESSARY FIXINGS, FLASHINGS, PACKING AND SEALANTS REQUIRED TO ENSURE THE INSTALLATION IS COMPLETELY WATERTIGHT


ALL GLAZING TO BE IN ACCORDANCE WITH AS1288
ALL DOORS AND WINDOWS TO BE FITTED WITH APPROVED SEALS

BALUSTRADE NOTES
BALUSTRADE CONSTRUCTION TO COMPLY TO BCA PART 3.9.2
MINIMUM HEIGHT OF BALUSTRADE TO BE 1000MM ABOVE FLOOR LEVEL.
OPENINGS IN BALUSTRADE TO BE A MAXIMUM OF 125MM.


NOTE:
THESE DOCUMENTS ARE TO BE READ IN CONJUNCTION WITH STRUCTURAL ENGINEERS DOCUMENTS AND SPECIFICATIONS

TERMITE TREATMENT NOTE:
REFER SPECIFICATIONS FOR ALL TERMITE TREATMENTS DETAILS AND LOCATIONS REQUIRED. INSTALL STRICTLY TO RELEVANT CODES AND REGULATIONS


NOTE: REFER BUILDERS SPECIFICATION FOR ALL OWNER SUPPLIED AND INSTALLED ITEMS. CLARIFY EXACT SCOPE PRIOR TO ANY WORKS STARTING

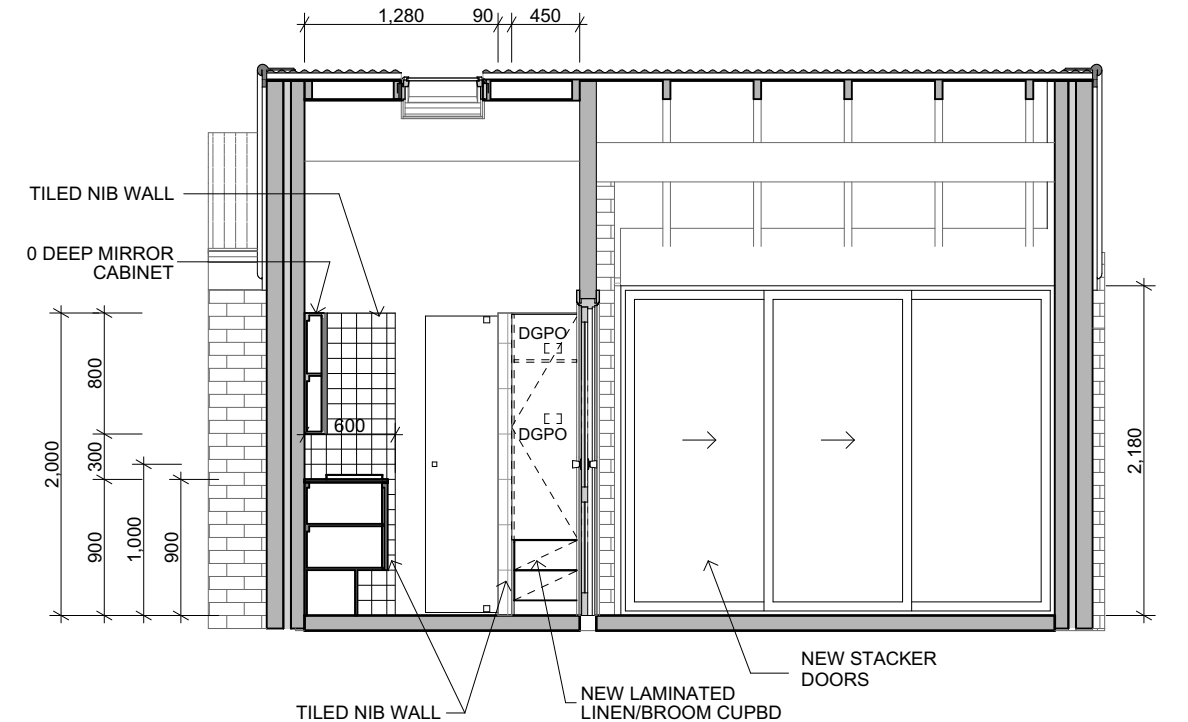

S-04
-
BUILDING SECTION
1:50

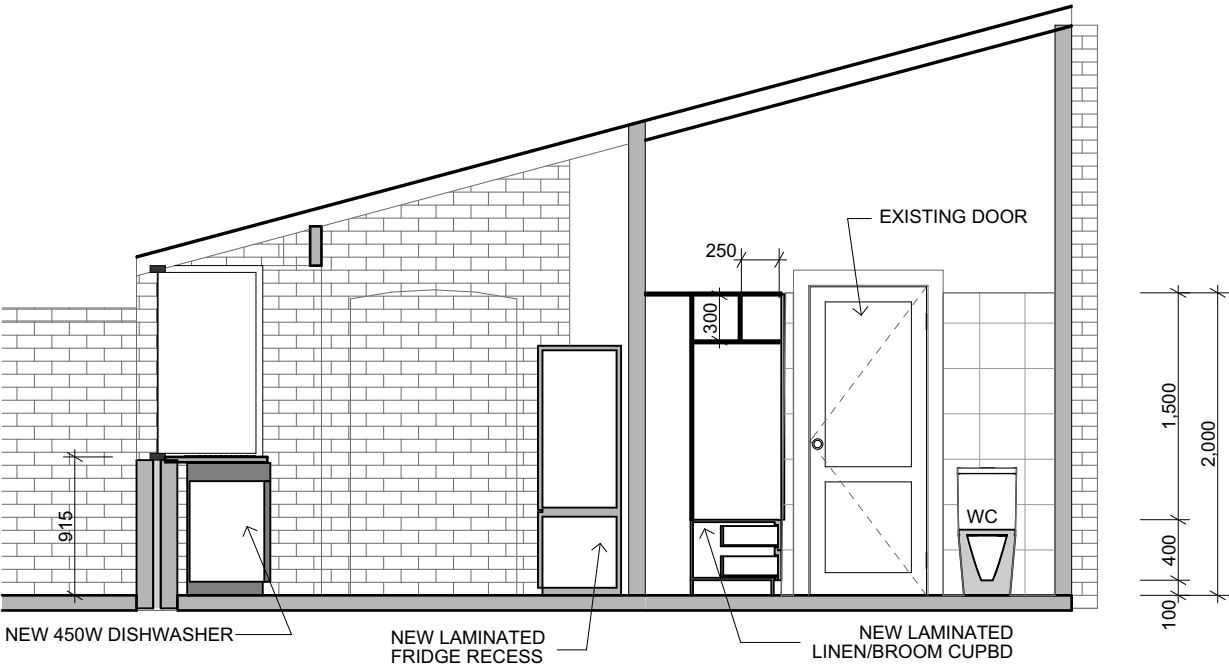

S-05
-
BUILDING SECTION
1:50

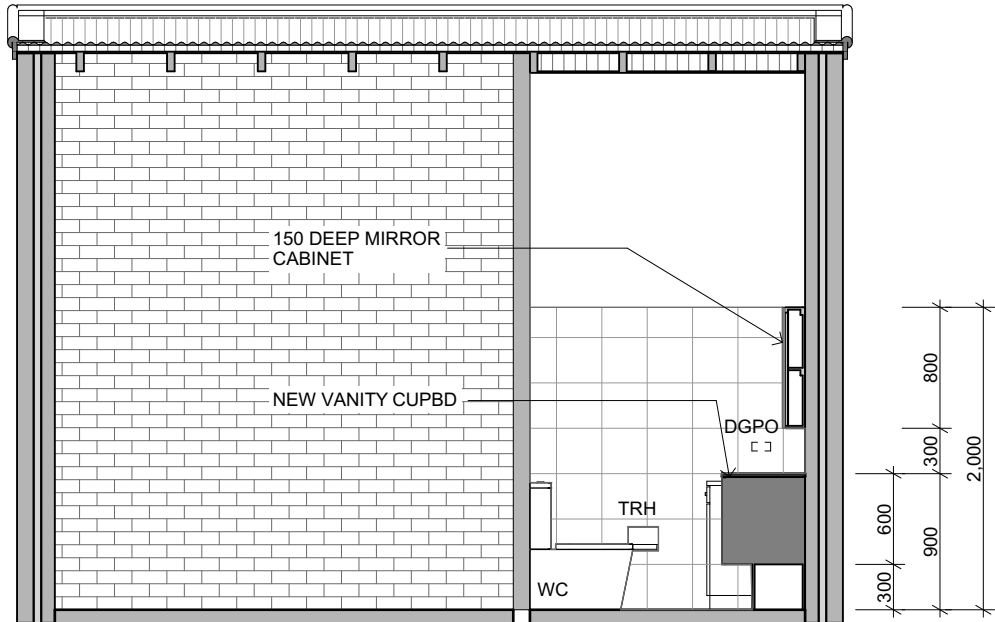

S-06
-
BUILDING SECTION
1:50

NOTE
The Builder shall check all dimensions and levels on site prior to construction. Notify any errors, discrepancies or omissions to the designer. Refer to written dimensions only. Do not scale drawings. Drawings shall not be used for construction purposes until issued for construction. This drawing reflects a design by Riccadonna Design and is to be used only for work when authorised in writing by the builder.

It is the contractors responsibility to confirm all measurements on site and locations of any services prior to work on site.

All documents here within are subject to Australian Copyright Laws.

Project Partners
Refer to consultant documentation when directed

- Builder - TBC
- Certifier - N/A
- Engineer - #####
- Landscape Designer - N/A
- Surveyor - N/A
- Interior Designer - TBC

PROPOSED RENOVATIONS

CLIENT:
R. McDONALD

SITE ADDRESS:
**No 89 DUKE STREET EAST
FREMANTLE**

DRAWING TITLE:
S-04 TO S-06 SECTIONS


DRAWN: RICCADONNA DESIGN	A3	SCALE: AS SHOWN	Rev ID	Change	Date
STATUS: AMENDMENTS		REVISION: D	A	Initial Concept	24.02.25
			B	Client amendments	18.03.25
			C	Client amendments	25.04.25
			D	Client amendments	13.05.25
PUBLISH DATE: Tuesday, 13 May 2025					

RyanCole
....building excellence


P.O. BOX 361 HILLARYS WA 6923
M : 0433 051 982

BUILDERS REG. #13054

DRAWING NO.
A401

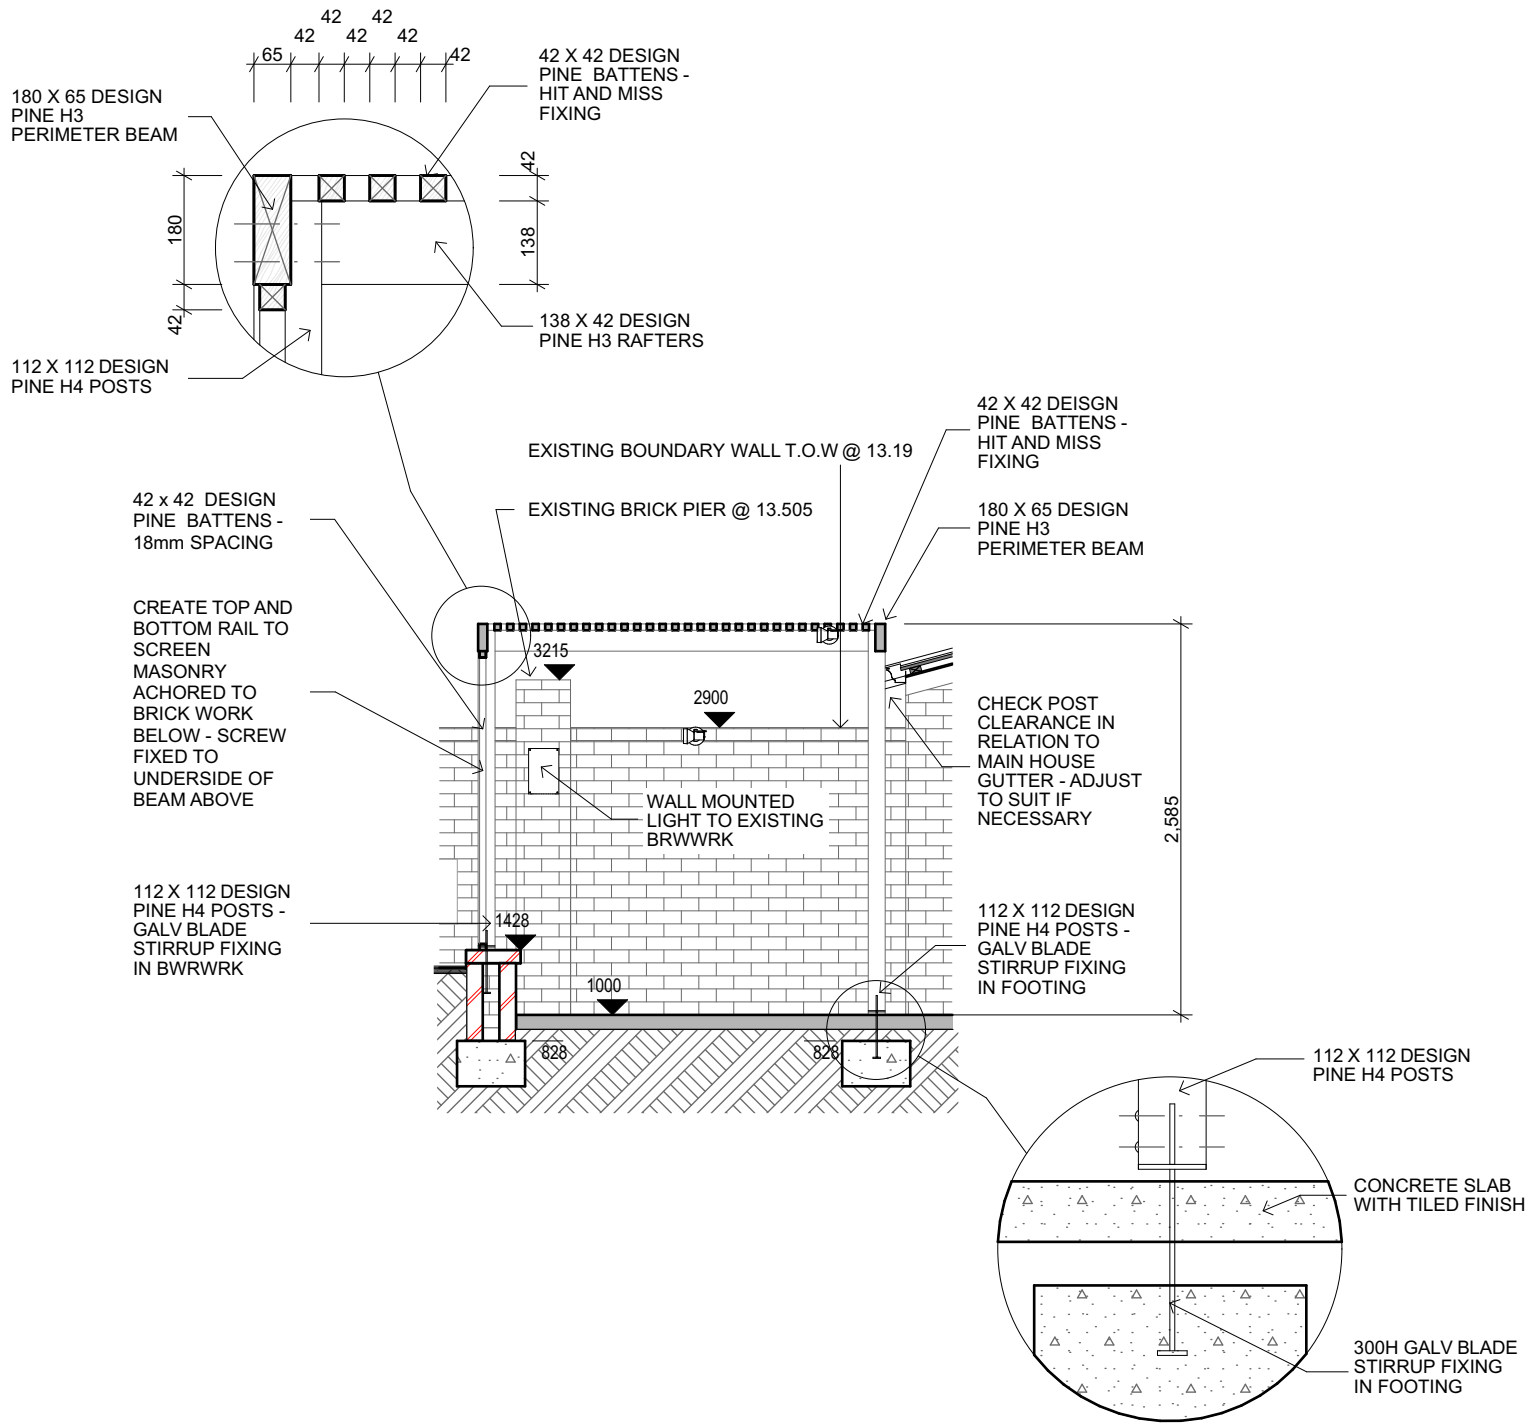

S-07
-
PERGOLA SECTION
1:50

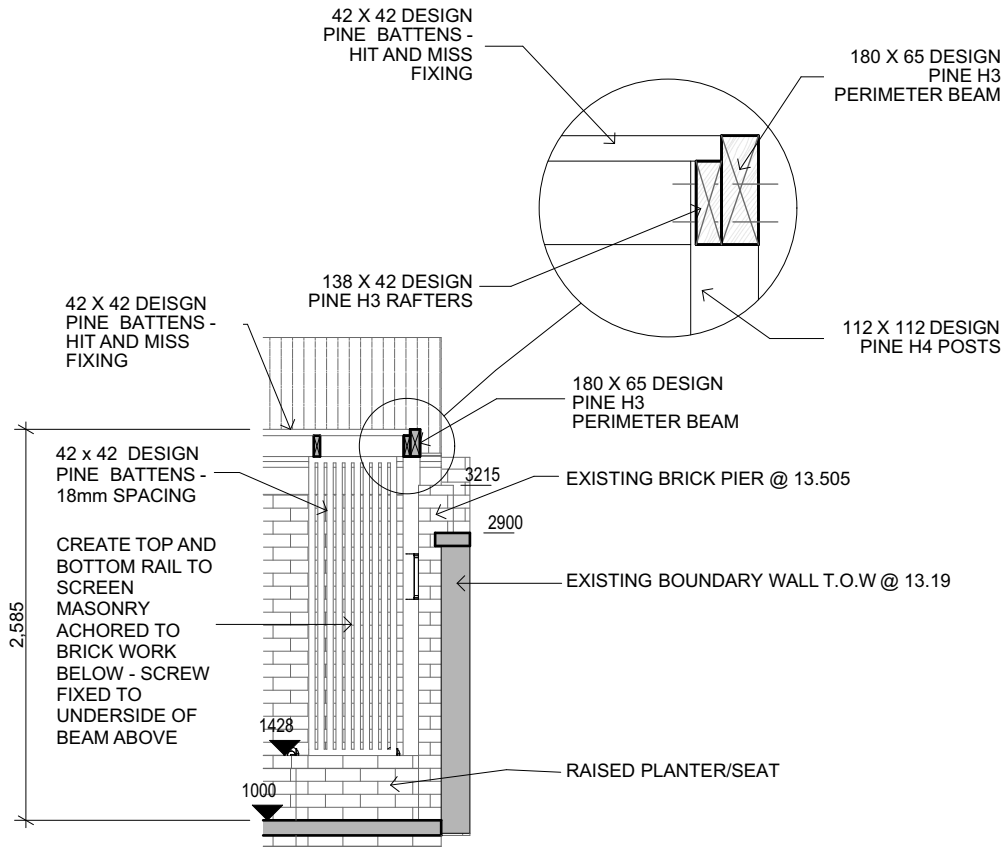

S-08
-
PERGOLA SECTION
1:50

NOTE
The Builder shall check all dimensions and levels on site prior to construction. Notify any errors, discrepancies or omissions to the designer. Refer to written dimensions only. Do not scale drawings. Drawings shall not be used for construction purposes until issued for construction. This drawing reflects a design by Riccadonna Design and is to be used only for work when authorised in writing by the builder.
It is the contractors responsibility to confirm all measurements on site and locations of any services prior to work on site.
All documents here within are subject to Australian Copyright Laws.

Project Partners
Refer to consultant documentation when directed
- Builder - TBC
- Certifier - N/A
- Engineer - ###
- Landscape Designer - N/A
- Surveyor - N/A
- Interior Designer - TBC

© COPYRIGHT

PROPOSED RENOVATIONS

CLIENT:
R. McDONALD
SITE ADDRESS:
**No 89 DUKE STREET EAST
FREMANTLE**

DRAWING TITLE: S-07 & S-08 SECTIONS

DRAWN:
RICCADONNA DESIGN

A3

SCALE:
AS SHOWN

STATUS:
AMENDMENTS

PUBLISH DATE:
Tuesday, 13 May 2025

REVISION:
D


Rev ID	Change	Date
A	Initial Concept	24.02.25
B	Client amendments	18.03.25
C	Client amendments	25.04.25
D	Client amendments	13.05.25




P.O. BOX 361 HILLARYS WA 6923
M : 0433 051 982

BUILDERS REG. #13054


DRAWING NO.
A402

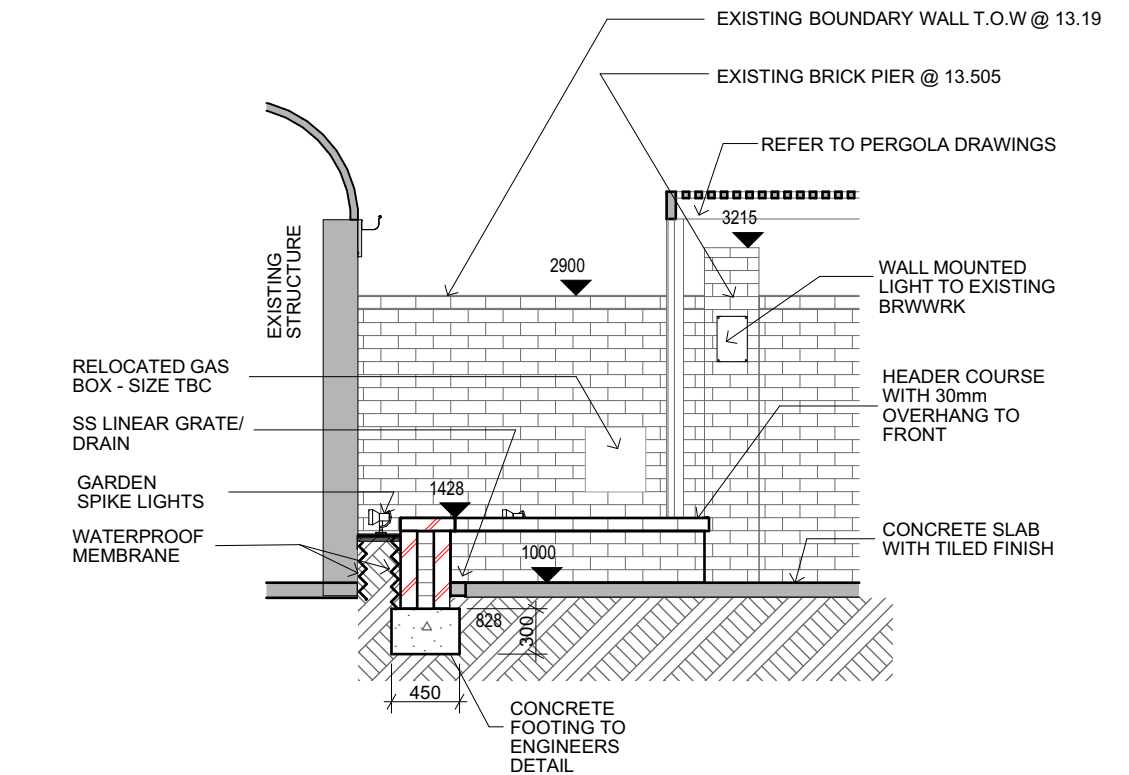

S-09
-
PLANTER/BBQ SECTION
1:50

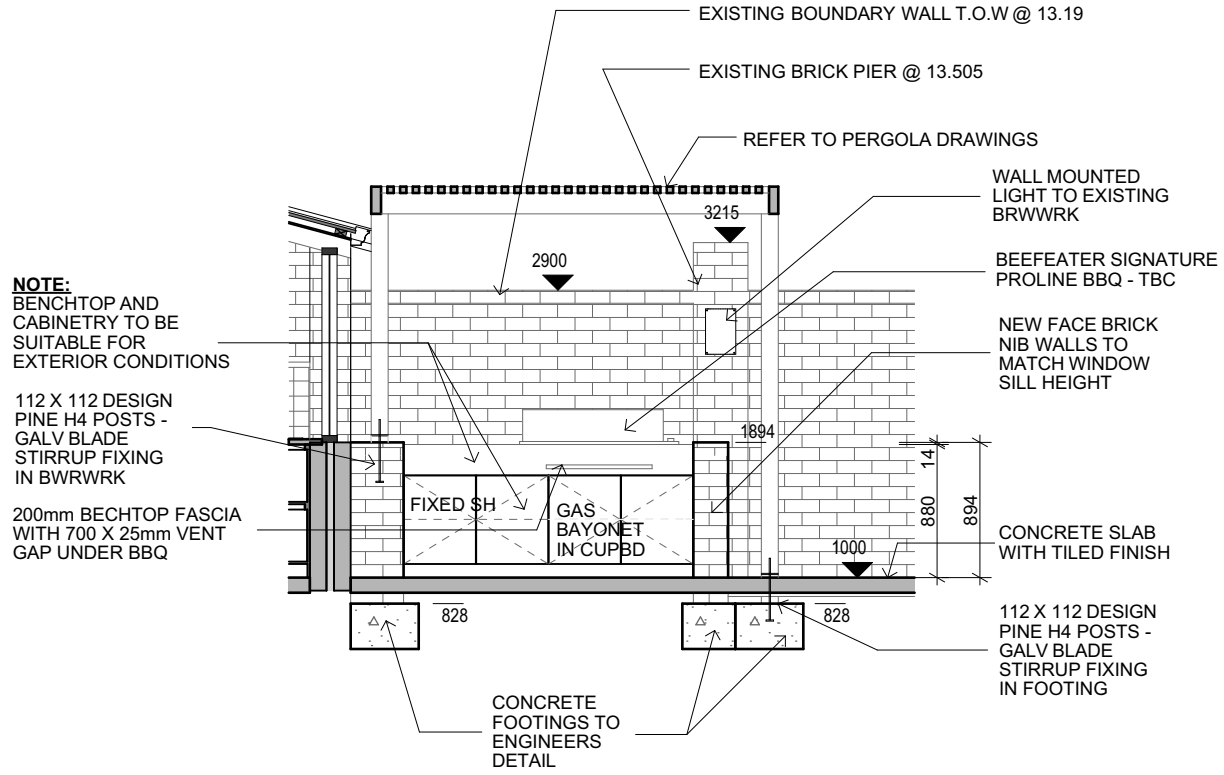

S-10
-
PLANTER/BBQ SECTION
1:50

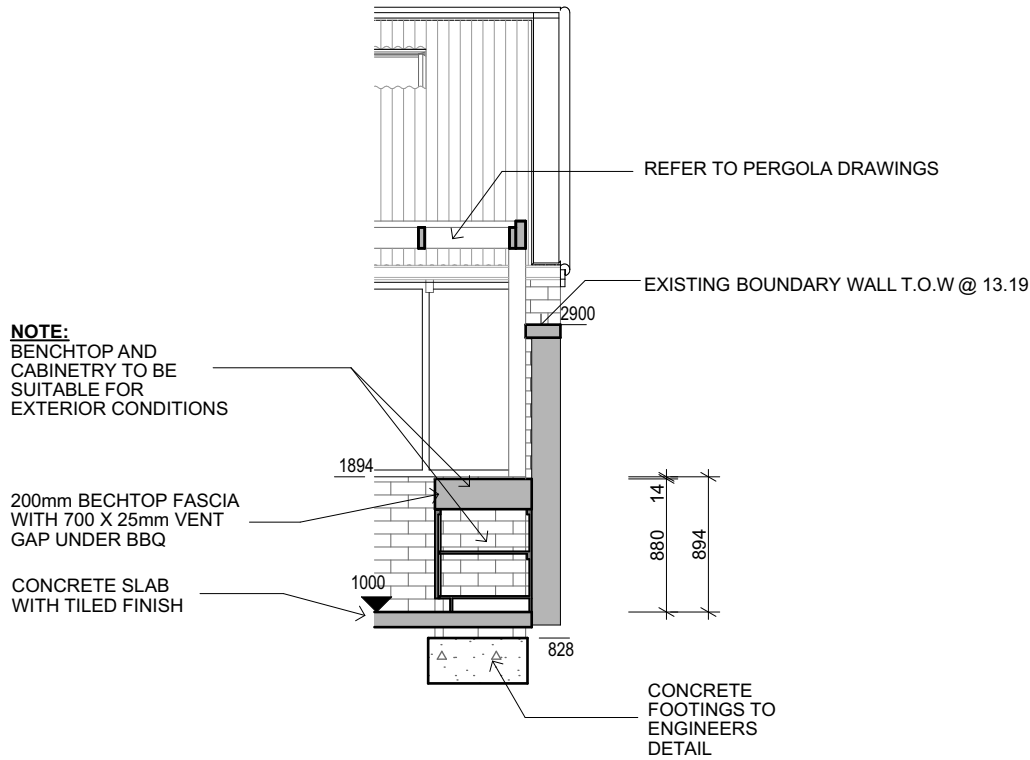

S-11
-
PLANTER/BBQ SECTION
1:50

NOTE
The Builder shall check all dimensions and levels on site prior to construction. Notify any errors, discrepancies or omissions to the designer. Refer to written dimensions only. Do not scale drawings. Drawings shall not be used for construction purposes until issued for construction. This drawing reflects a design by Riccadonna Design and is to be used only for work when authorised in writing by the builder.
It is the contractors responsibility to confirm all measurements on site and locations of any services prior to work on site.
All documents here within are subject to Australian Copyright Laws.

Project Partners
Refer to consultant documentation when directed
- Builder - TBC
- Certifier - N/A
- Engineer - ###
- Landscape Designer - N/A
- Surveyor - N/A
- Interior Designer - TBC

© COPYRIGHT

PROPOSED RENOVATIONS

CLIENT:

R. McDONALD

SITE ADDRESS:

**No 89 DUKE STREET EAST
FREMANTLE**

DRAWING TITLE:

S-09 TO S-11 SECTIONS

DRAWN:
RICCADONNA DESIGN

A3

SCALE:
AS SHOWN

STATUS:
AMENDMENTS

PUBLISH DATE:
Tuesday, 13 May 2025

REVISION:
D

Rev ID	Change	Date
A	Initial Concept	24.02.25
B	Client amendments	18.03.25
C	Client amendments	25.04.25
D	Client amendments	13.05.25



P.O. BOX 361 HILLARYS WA 6923
M : 0433 051 982

BUILDERS REG. #13054

DRAWING NO.
A403