

11 MAY 2020

DRAWINGS FOR
PLANNING APPROVAL
(Retrospective)
Amended Ver. A

A.M & C. WILSON

16 Marmion Street, East Fremantle


NOTE:

All discrepancies in Drawings and / or figured dimensions to be notified immediately to the Architect, Owner of the Contract Administrator.



Job No. 20 715

GERARD McCANN ARCHITECT

301/21 FREEMAN LOOP NORTH FREMANTLE WA 6159 M : 0419 947 890 E : gmccann@iinet.net.au

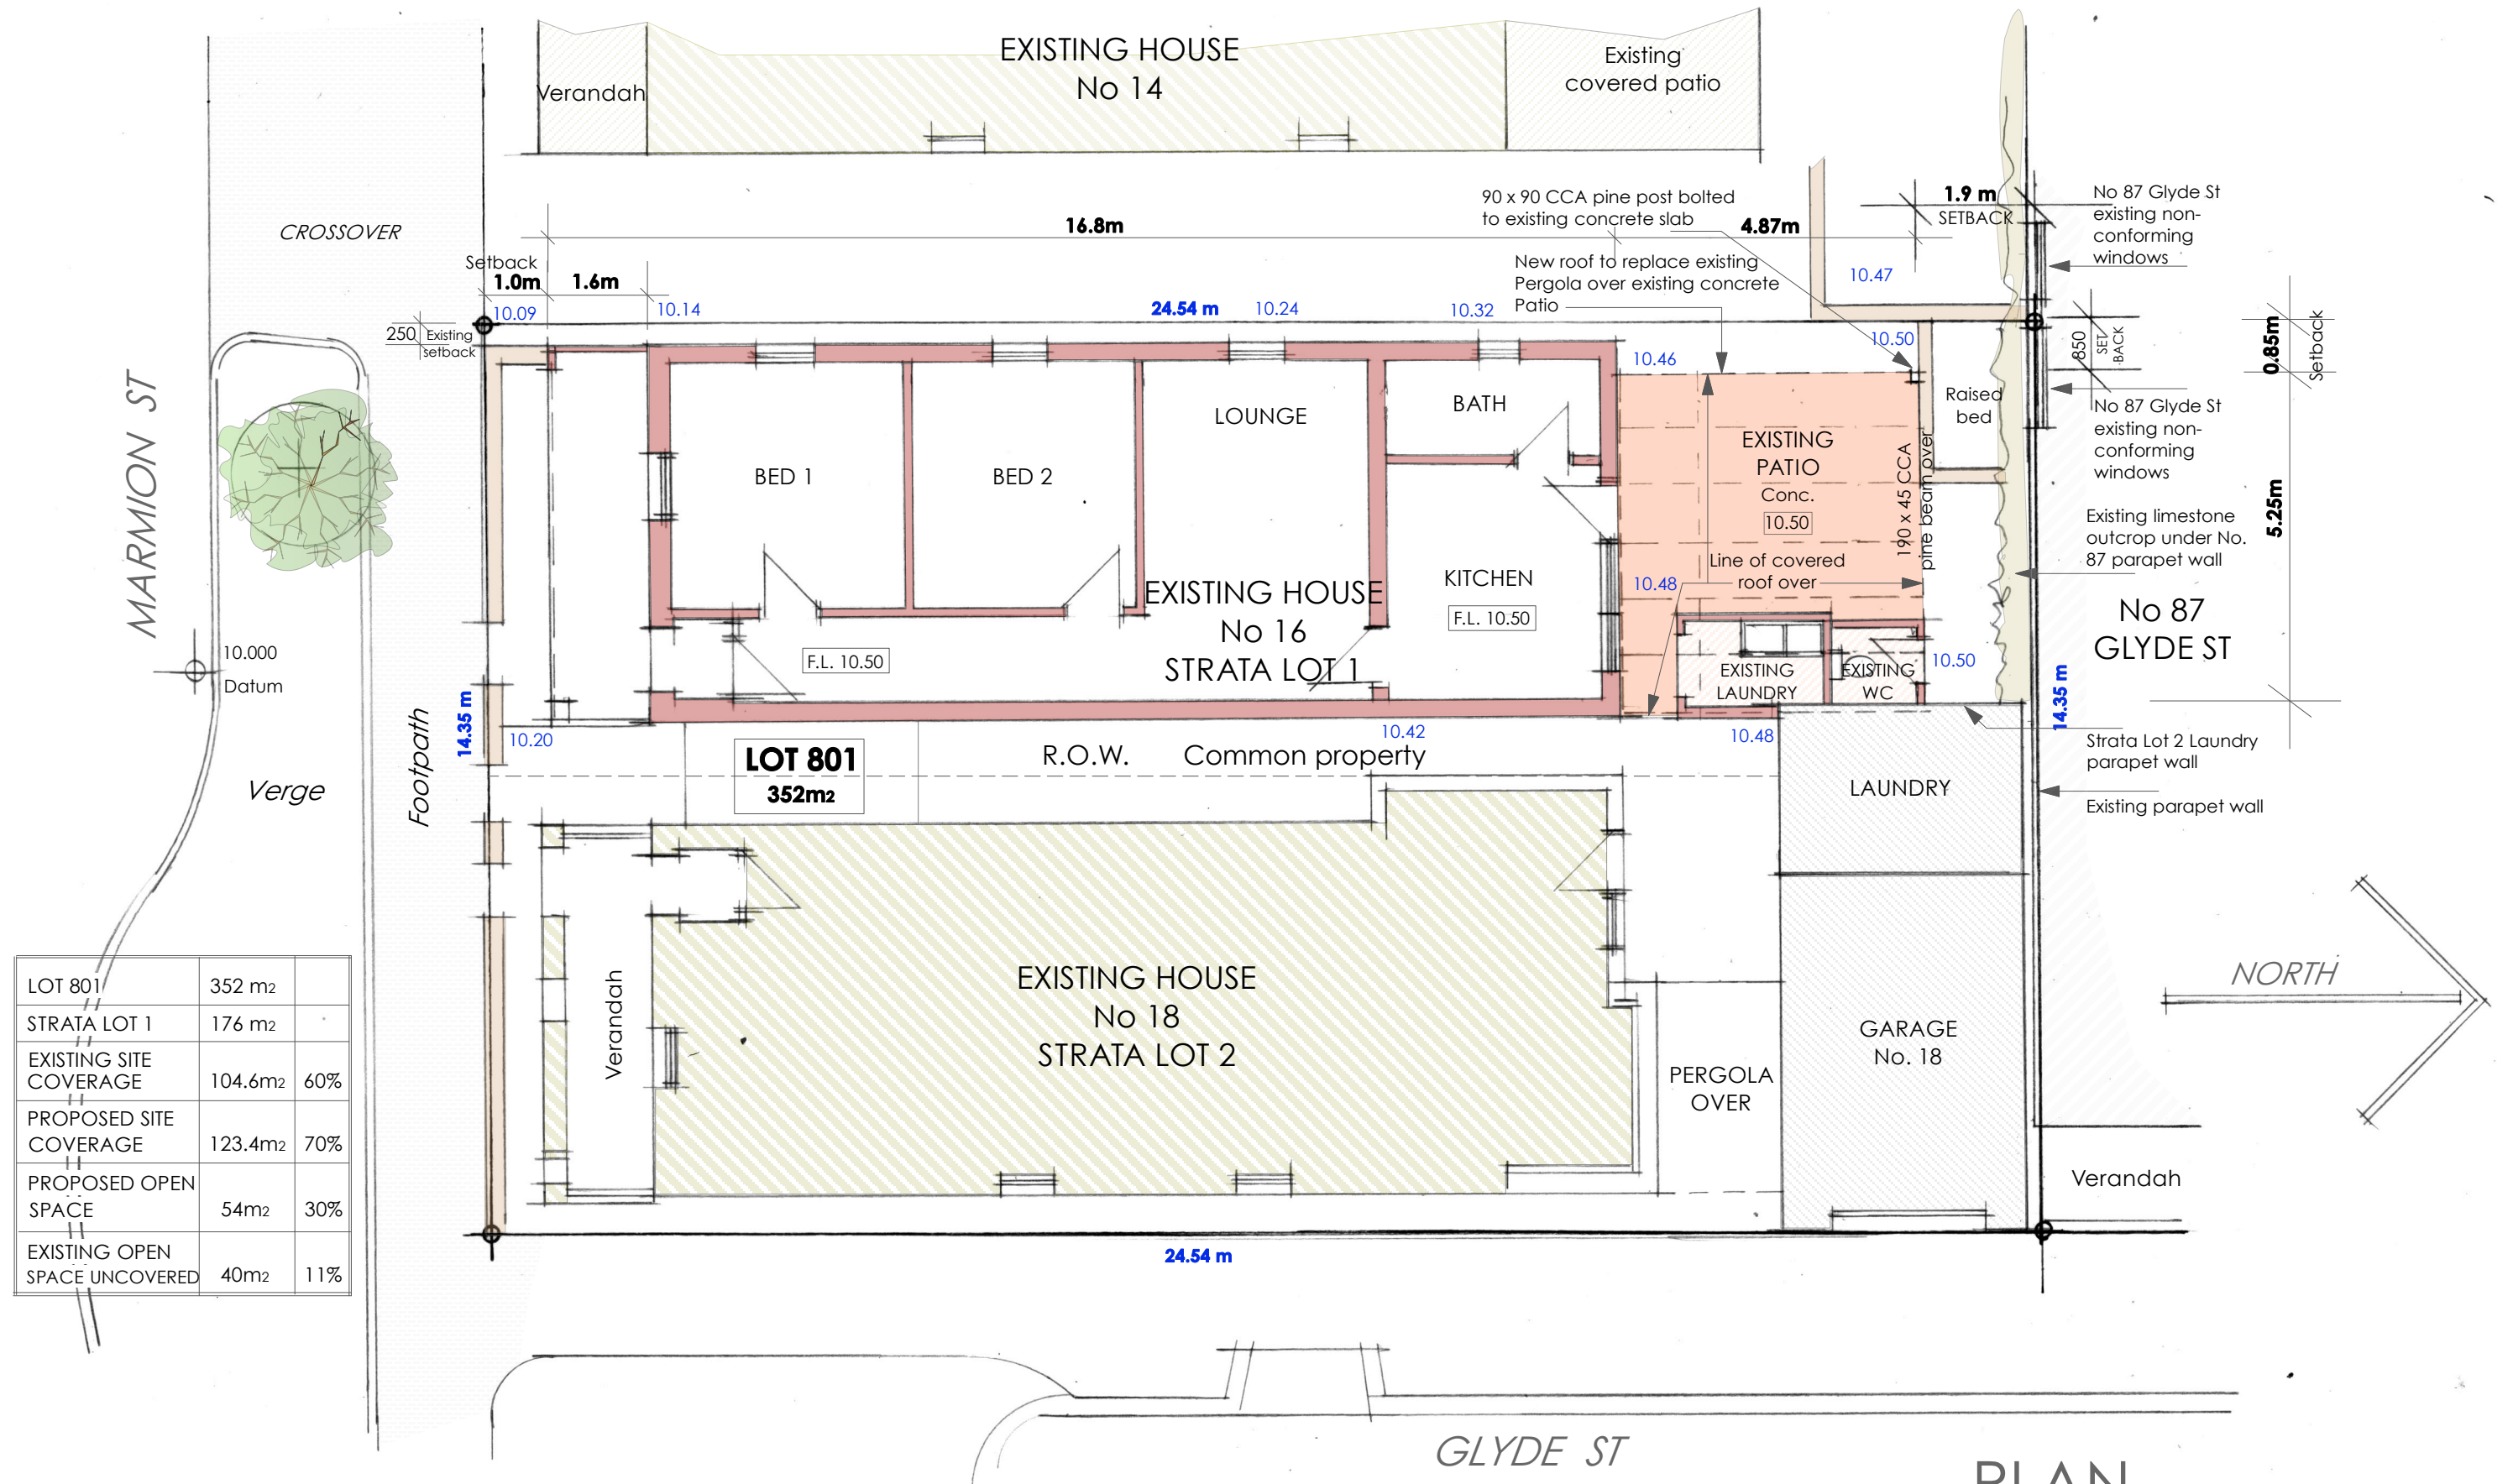

PLAN
SITE PLAN 1:100

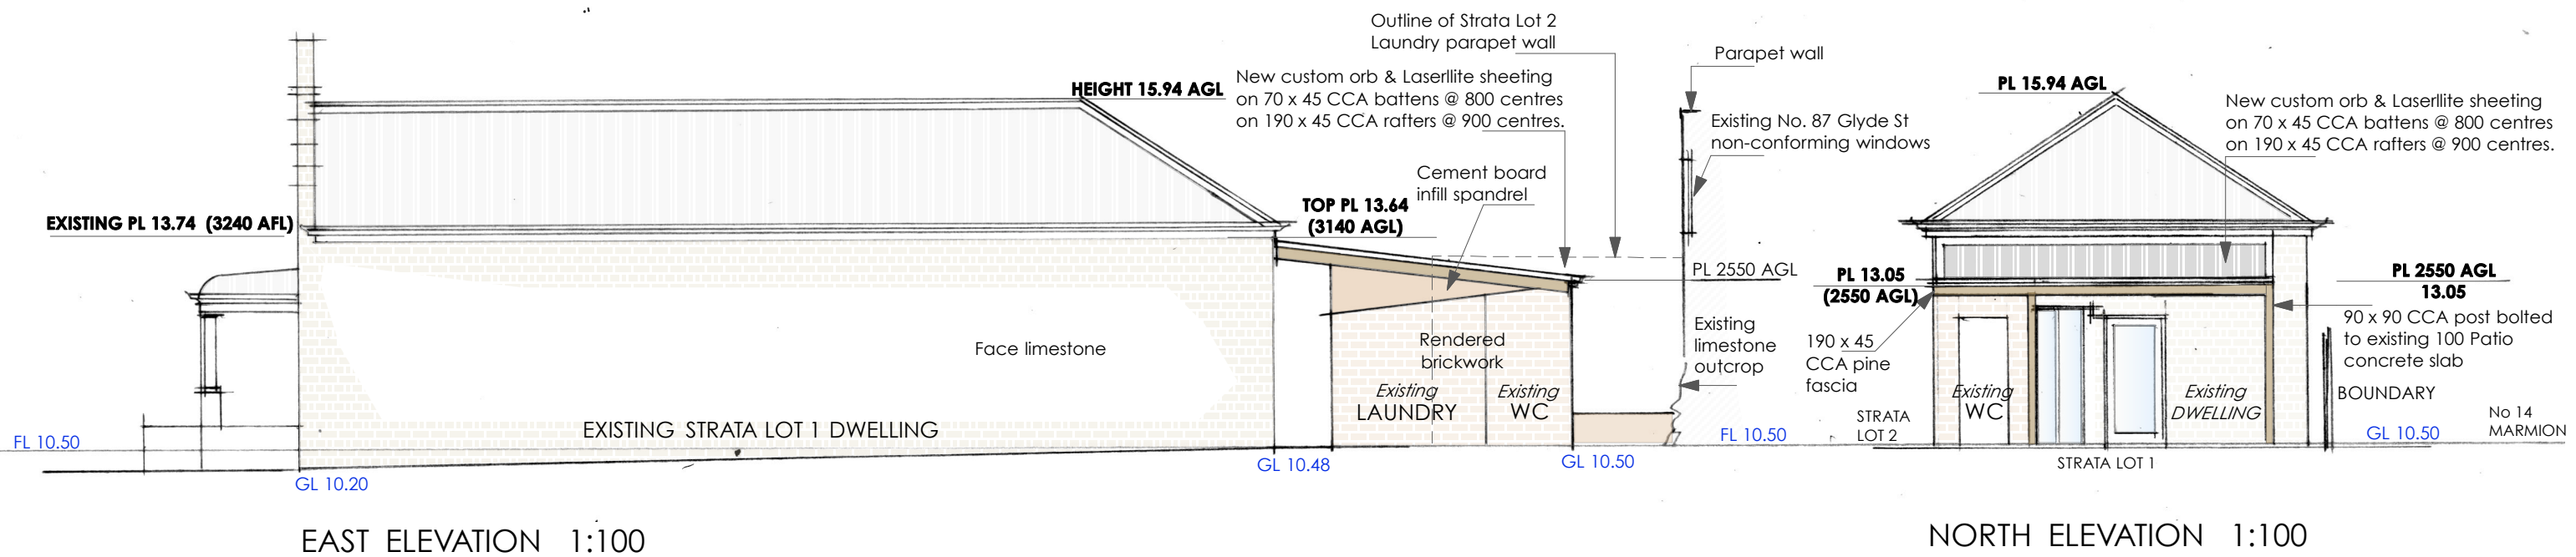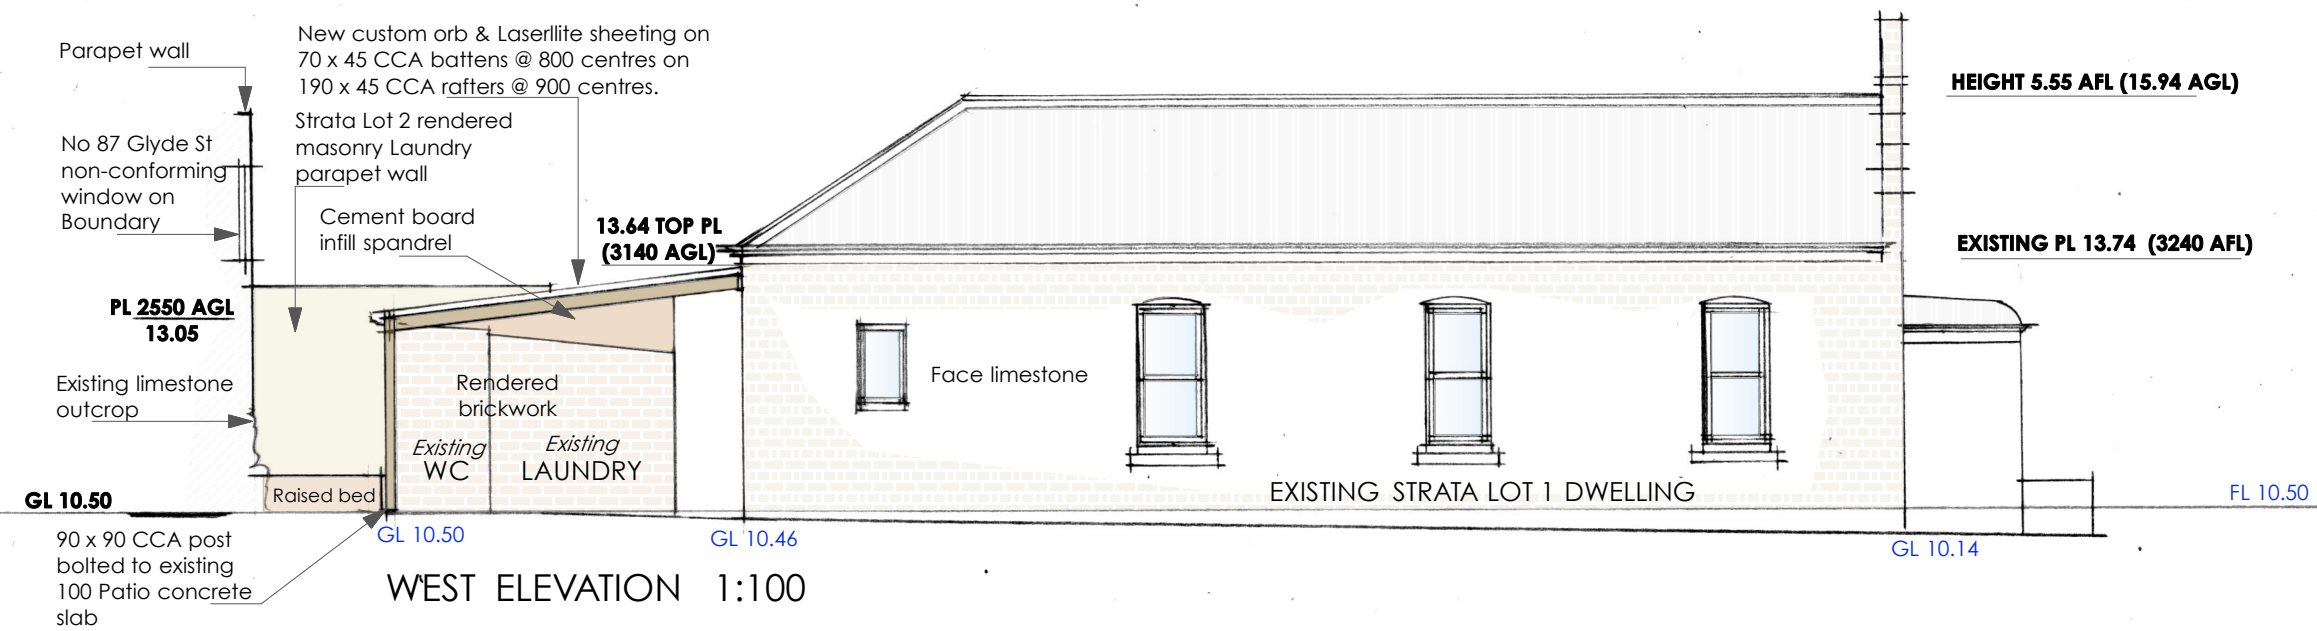

ELEVATIONS 1:100

GERARD McCANN ARCHITECT

301/21 FREEMAN LOOP NORTH FREMANTLE WA 6159 M: 0427 716 927 E: gmccann@inet.net.au

WILSON

CLIENT

ADDITIONS TO
EXISTING RESIDENCE

PROJECT

Strata LOT 1 on Strata
Plan 11905
16 MARMION ST
EAST FREMANTLE
LOCATION

NEW PATIO ROOF
ELEVATIONS

DRAWING

SCALE

DATE

DRAWN

1:100@A3

11 MAY 2020

GMCC

20-715 PA-02A