


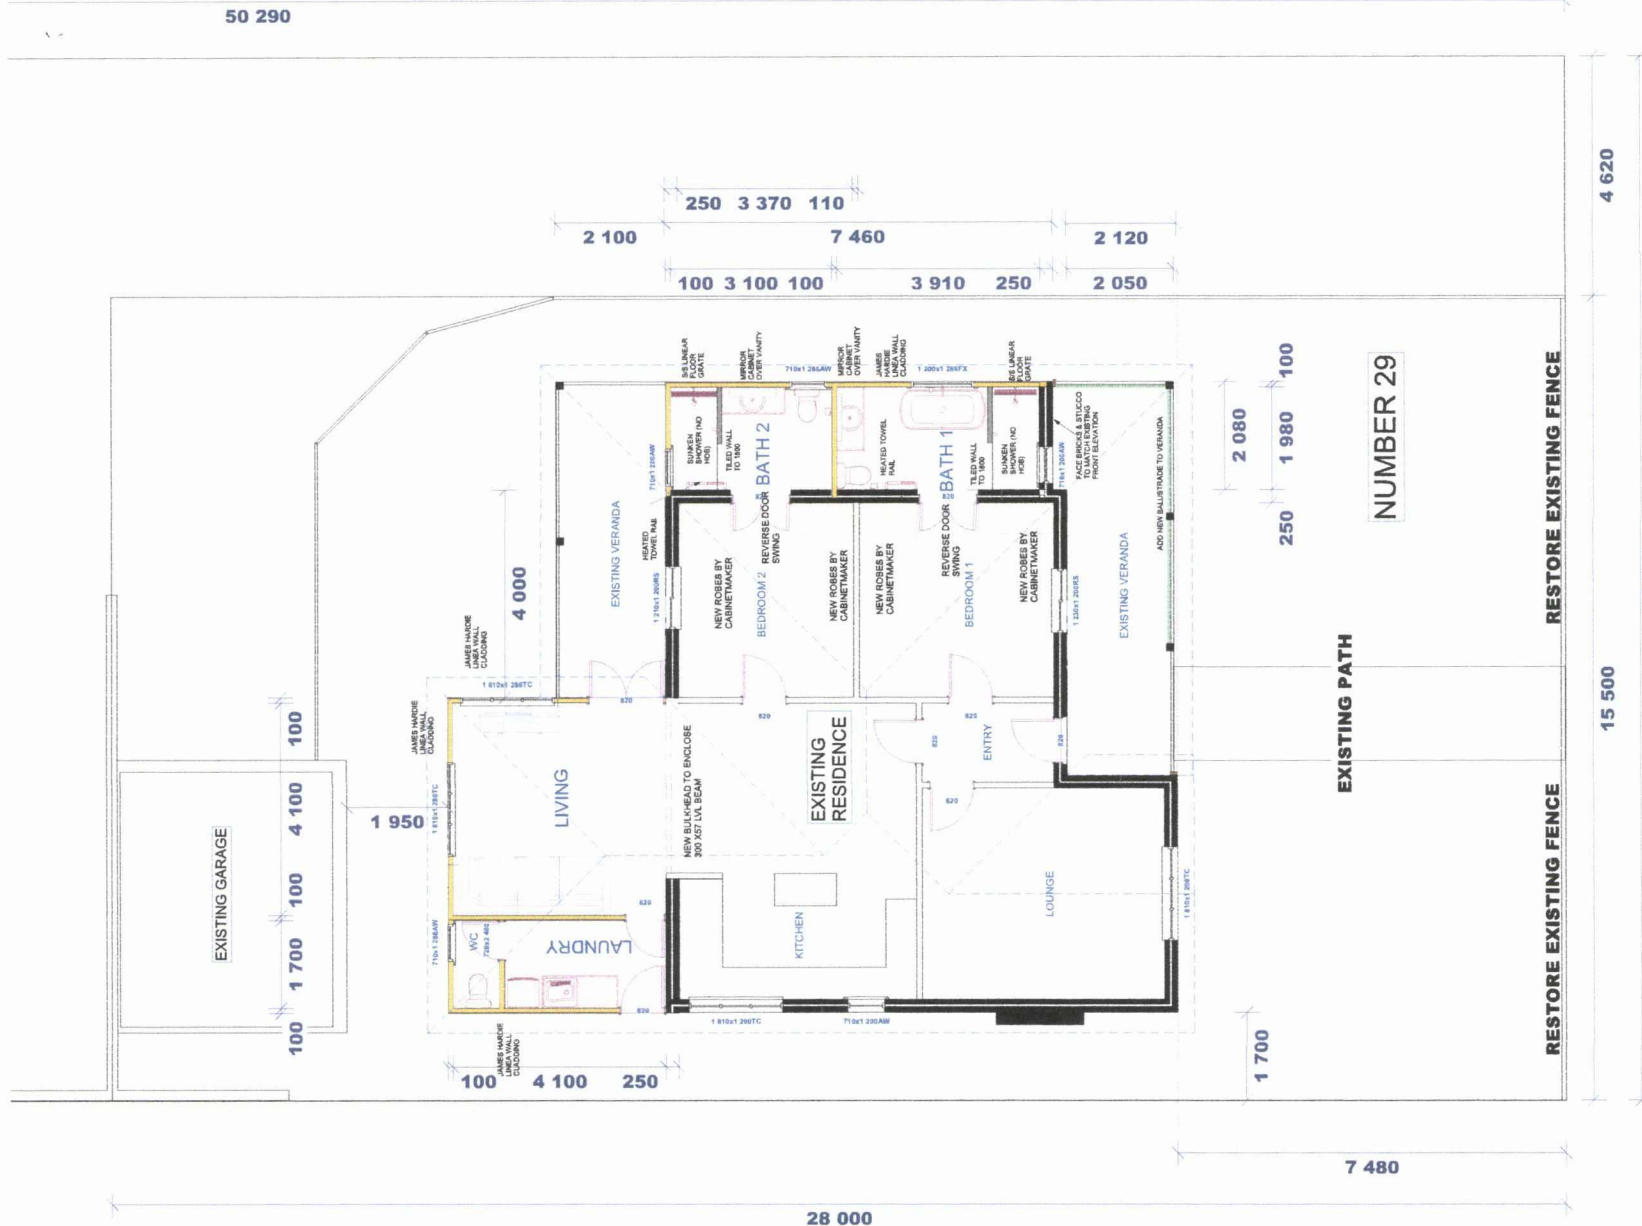

TOWN OF EAST FREMANTLE
PLANNING APPLICATION
DATE
7 SEP 2020 P 09 4 - 20
RECEIVED

OAKOVER STREET

PROJECT :	BATHROOMS & FAMILY ADDITIONS	ROKBUILD PTY LTD BUILDERS & DESIGNERS 48 LAWLEY STREET NORTH BEACH TEL : 0411591050 BUILDERS REG : 10906 ABN : 45 095 524 904	* COPYRIGHT FOR THIS DRAWING & THE MANUFACTURE OF ITS CONTENTS ARE THE PROPERTY OF ROKBUILD PTY LTD & MAY NOT BE REPRODUCED WITHOUT AUTHORIZATION		
CLIENT :	COLIN LOCKHART		JOB No	20-07	DATE CURRENT
LOCATION :	No 29 OAKOVER STREET EAST FREMANTLE		1/09/20	PAGE	02

TOWN OF EAST FREMANTLE PLANNING APPLICATION


DATE

No.

7 SEP 2020


P 0 9 4 - 2 0

RECEIVED

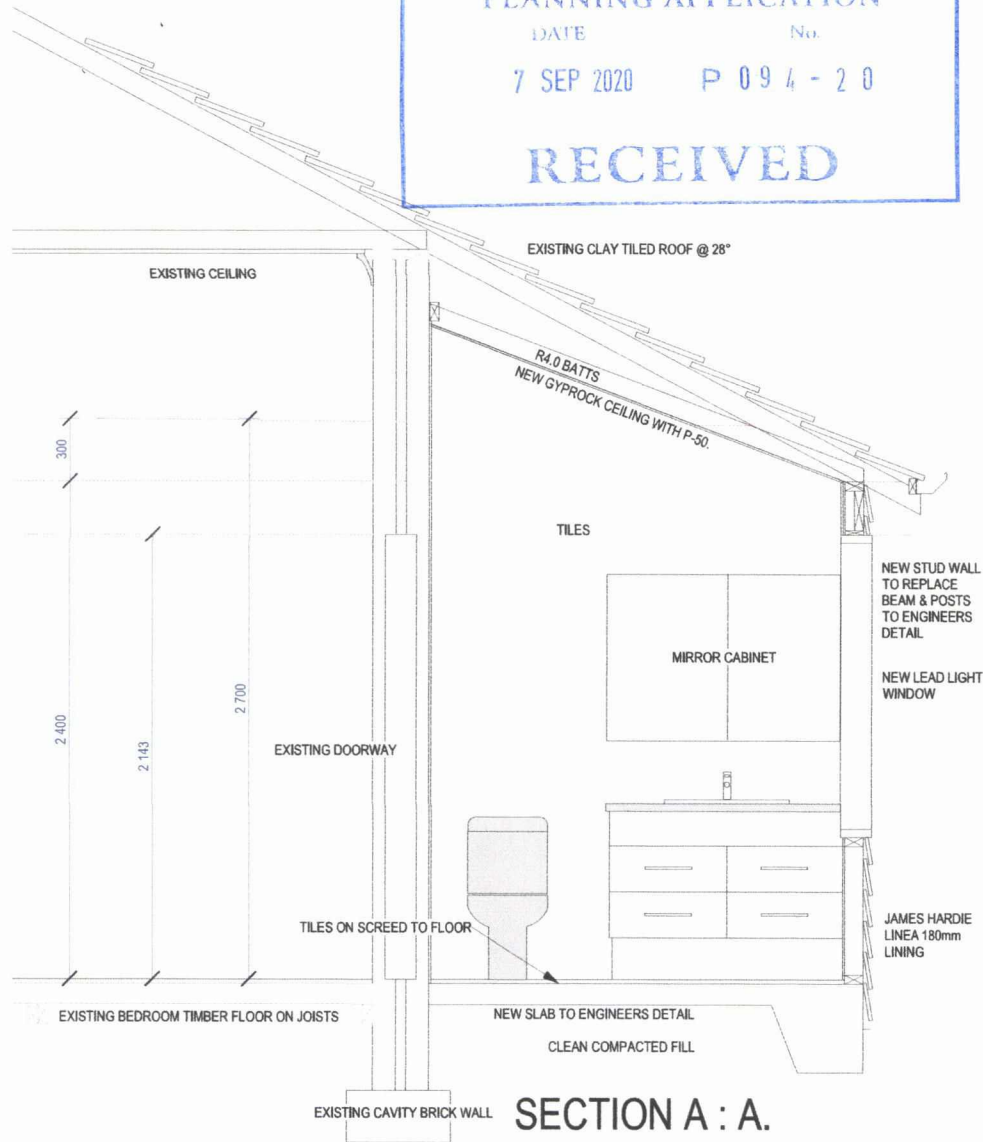

SECTION A : A.

SCALE 1 : 25.

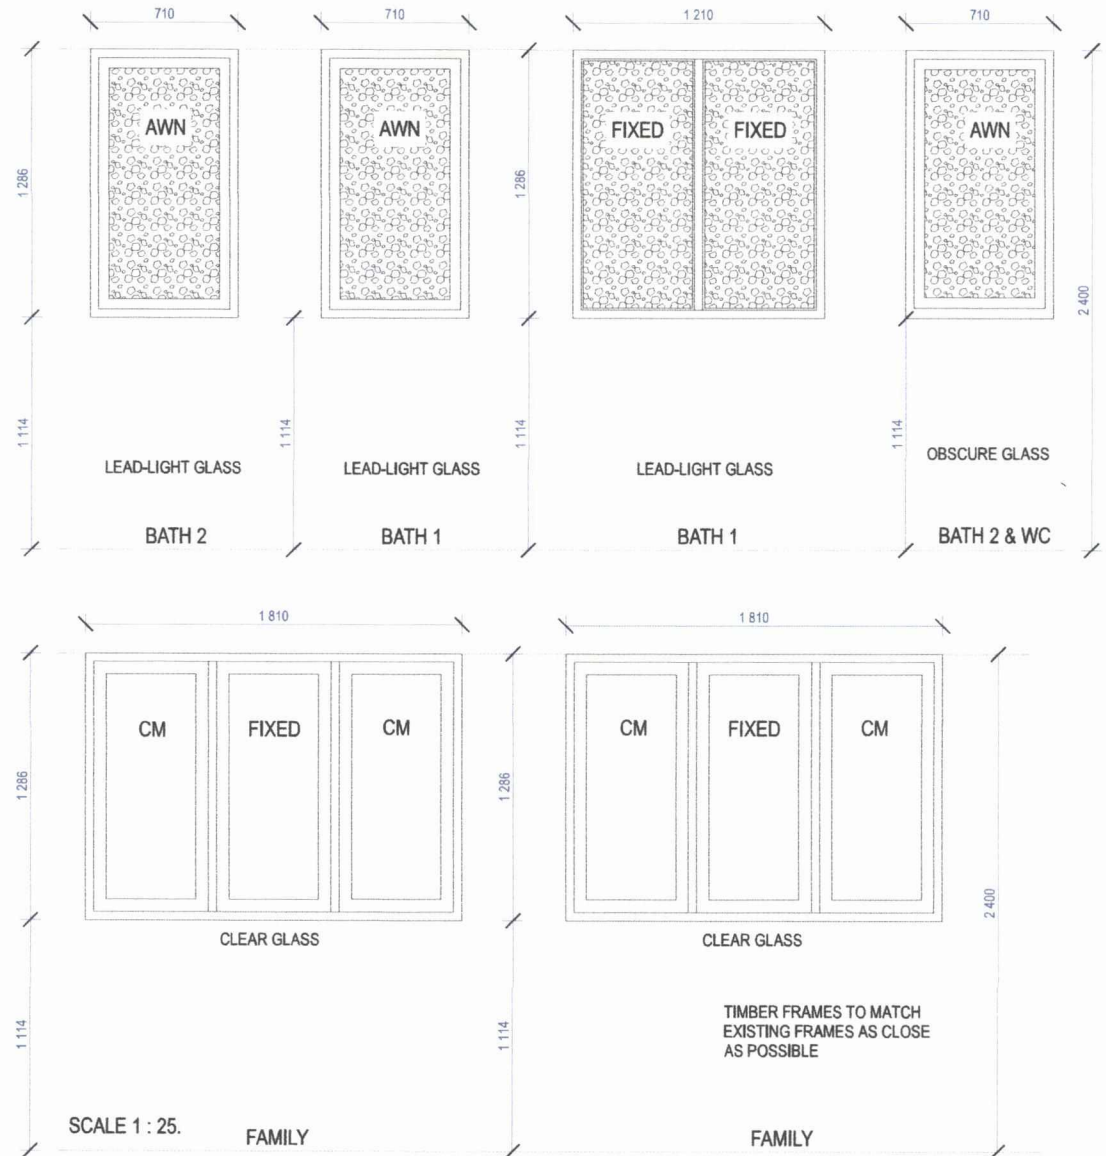


WINDOW SCHEDULE

PROJECT :	BATHROOMS & FAMILY ADDITIONS	ROKBUILD PTY LTD BUILDERS & DESIGNERS 48 LAWLEY STREET NORTH BEACH TEL : 0411591050 BUILDERS REG : 10906 ABN : 45 095 524 904	* COPYRIGHT FOR THIS DRAWING & THE MANUFACTURE OF ITS CONTENTS ARE THE PROPERTY OF ROKBUILD PTY LTD & MAY NOT BE REPRODUCED WITHOUT AUTHORIZATION		
CLIENT :	COLIN LOCKHART		JOB No	20-07	DATE CURRENT
LOCATION :	No 29 OAKOVER STREET EAST FREMANTLE		1/09/20	PAGE	03

TOWN OF EAST FREMANTLE
PLANNING APPLICATION

DATE 7 SEP 2020 No. P 0-9 4 - 2 0

RECEIVED

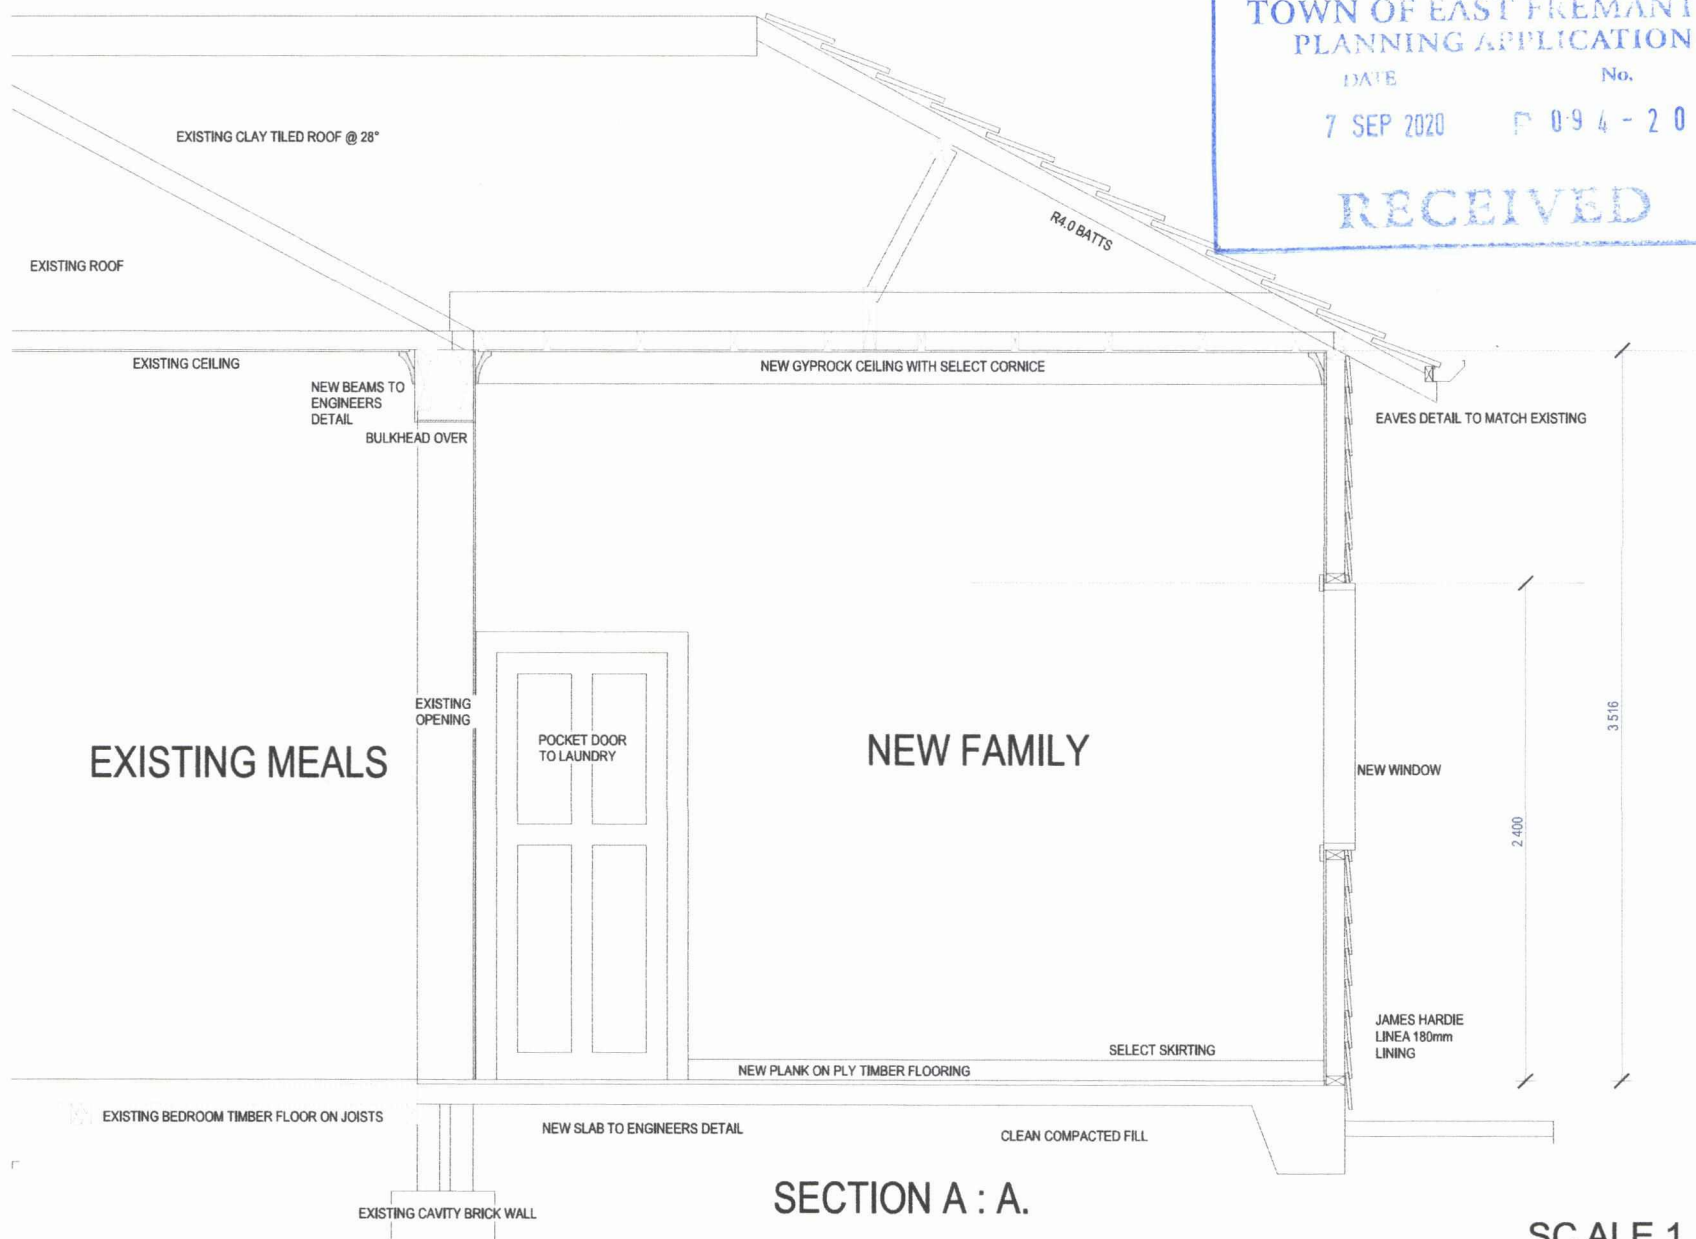

SECTION A : A.

SCALE 1 : 25.

PROJECT :	BATHROOMS & FAMILY ADDITIONS	ROKBUILD PTY LTD BUILDERS & DESIGNERS 48 LAWLEY STREET NORTH BEACH TEL : 0411591050 BUILDERS REG : 10906 ABN : 45 095 524 904	* COPYRIGHT FOR THIS DRAWING & THE MANUFACTURE OF ITS CONTENTS ARE THE PROPERTY OF ROKBUILD PTY LTD & MAY NOT BE REPRODUCED WITHOUT AUTHORIZATION		
CLIENT :	COLIN LOCKHART		JOB No	20-07	DATE CURRENT
LOCATION :	No 29 OAKOVER STREET EAST FREMANTLE		1/09/20	PAGE	04



FRONT ELEVATION



NORTH ELEVATION



REAR ELEVATION



SOUTH ELEVATION



PROJECT :	BATHROOMS & FAMILY ADDITIONS	ROKBUILD PTY LTD BUILDERS & DESIGNERS 48 LAWLEY STREET NORTH BEACH TEL : 0411591050 BUILDERS REG : 10906 ABN : 45 095 524 904	* COPYRIGHT FOR THIS DRAWING & THE MANUFACTURE OF ITS CONTENTS ARE THE PROPERTY OF ROKBUILD PTY LTD & MAY NOT BE REPRODUCED WITHOUT AUTHORIZATION	
CLIENT :	COLIN LOCKHART		JOB No	20-07
LOCATION :	No 29 OAKOVER STREET EAST FREMANTLE		DATE CURRENT	1/09/20
			PAGE	05