
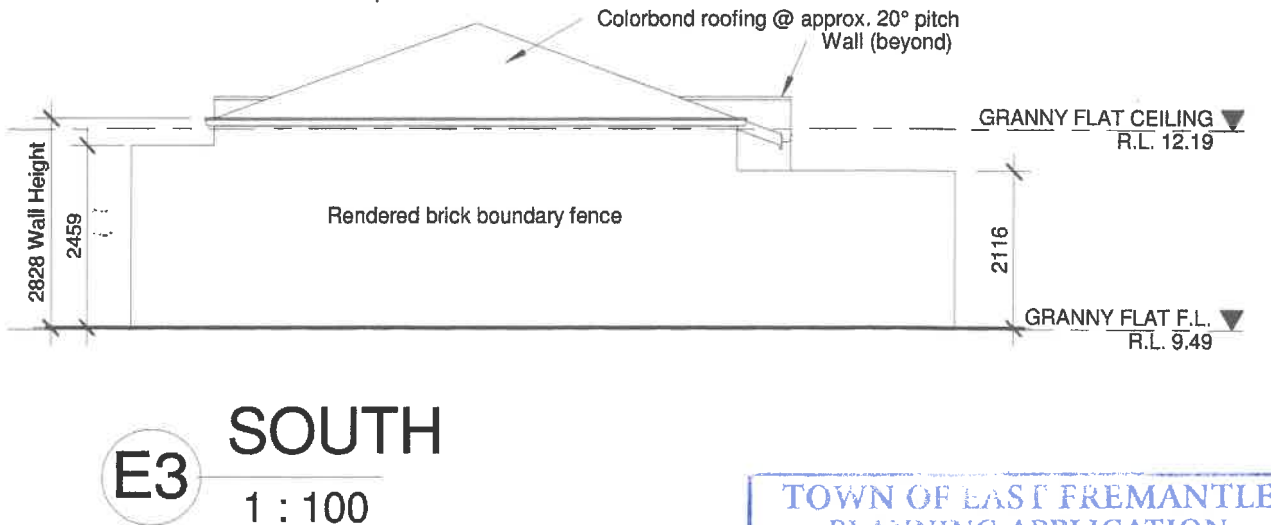
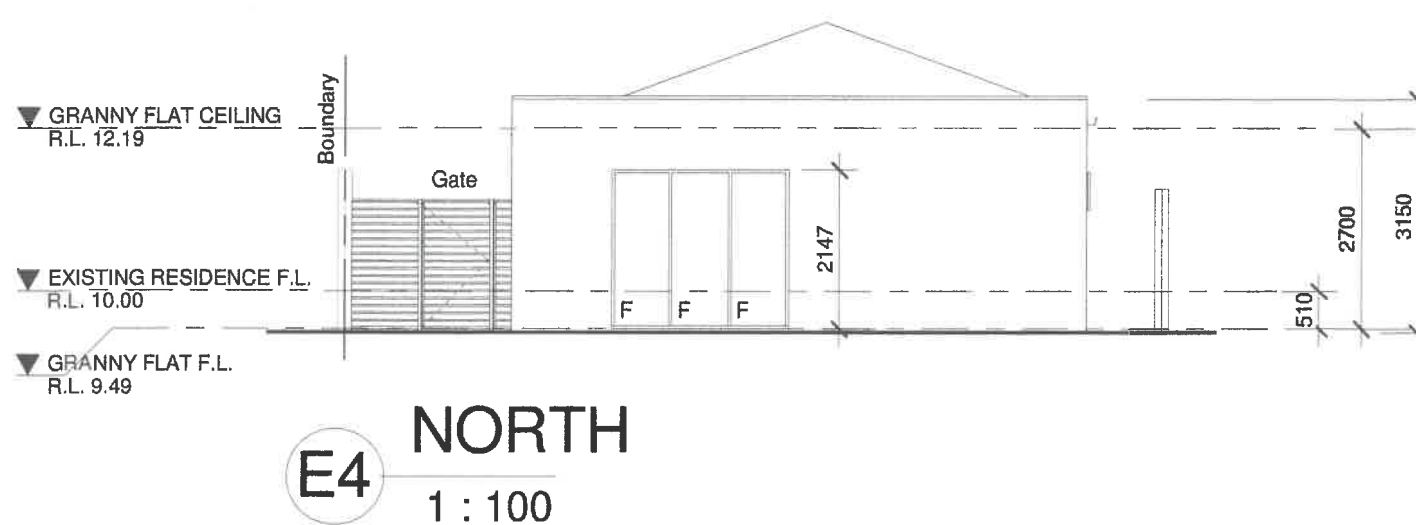
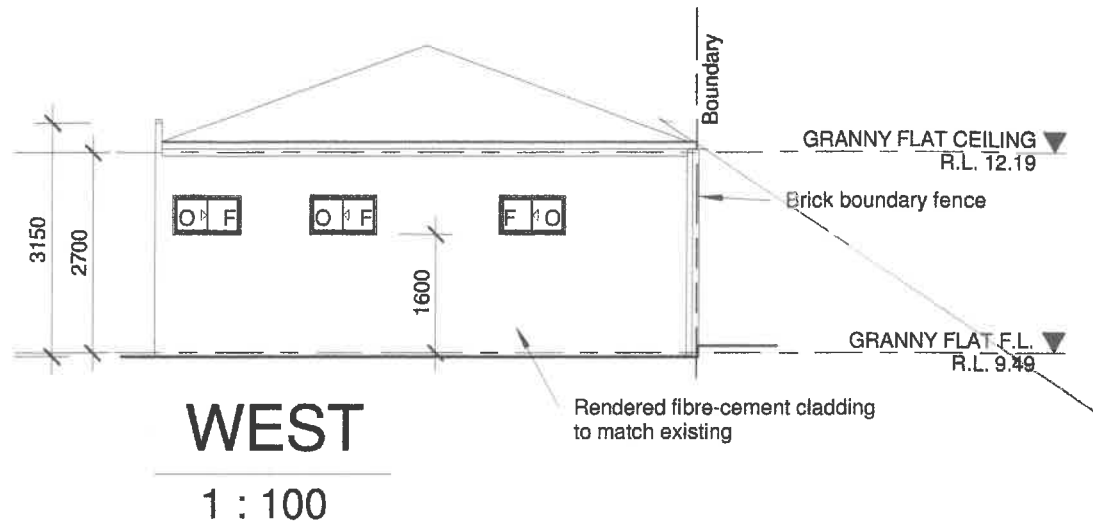


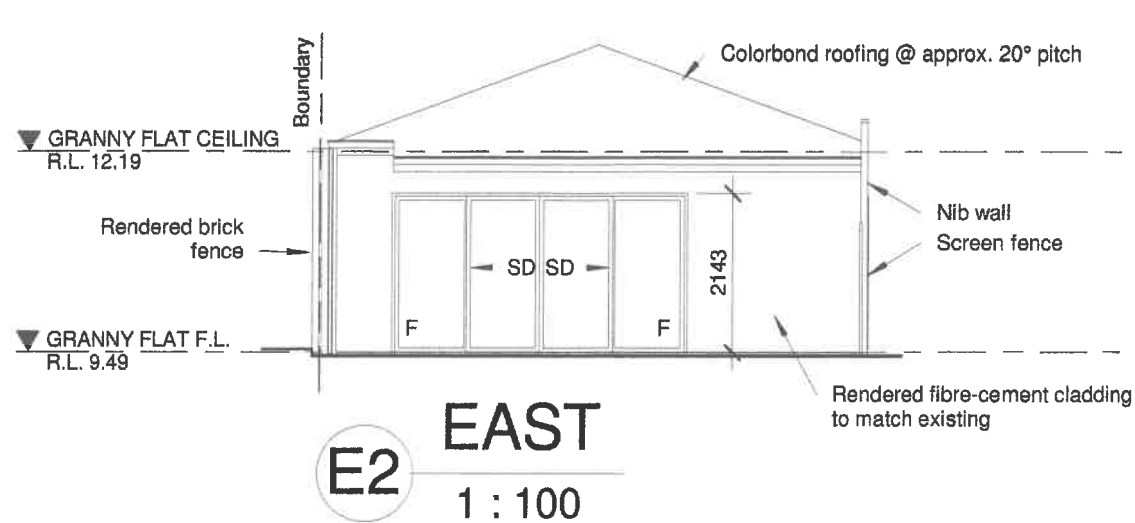

TOWN OF EAST FREMANTLE
PLANNING APPLICATION
DATE 14 FEB 2020 No P 013 - 20
RECEIVED

GENERAL NOTE

1. Do not scale from the drawings.
2. Read drawings in conjunction with consultant documentation.
3. Timber framing in accordance with AS. 1684.2
4. Brick coursing heights are metric standard brick sizes
5. Internal room dimensions are brick sizes, not finished sizes.
6. Down pipe locations may be subject to builder discretion
7. Termite barriers in accordance with NCC 3.13 & AS 3660.1

Andrew Blair
3B Pier St East Fremantle



53 Wood Street
FREMANTLE 6160 WA
Mob: 0447 177 115
rjmuncnckton@gmail.com

Proposed Ancillary
Accommodation

ELEVATIONS

DEVELOPMENT APPLICATION

PROJECT N° 967

SCALE 1:100

DOC N° TD00000

SHEET
N°/REV

A02-B

SHEET SIZE: A3

5/08/2019 1:52:37 PM