

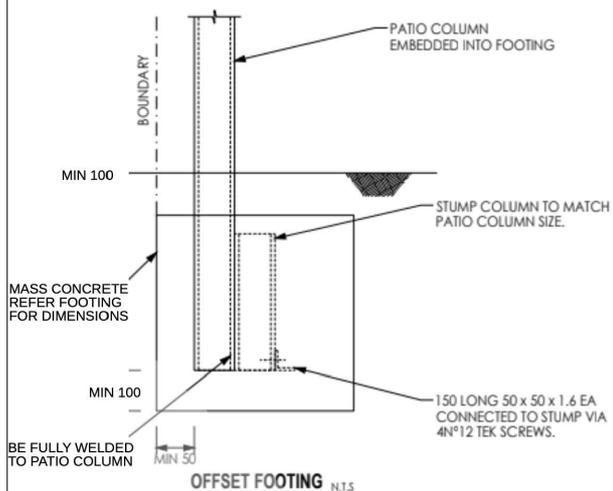
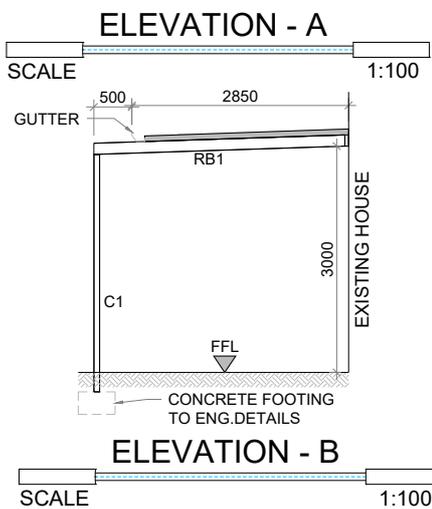


LOCKE CRESCENT

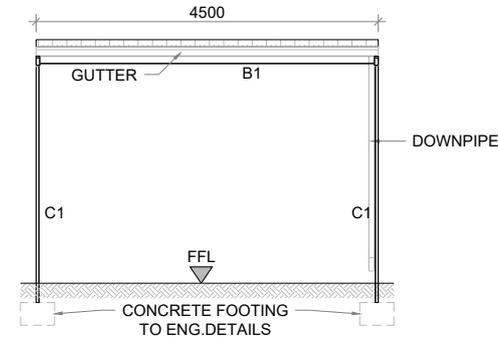

	PROJECT NAME:	PATIO ADDITION
	ADDRESS:	20 Locke Crescent
JOB NO:	-	SCALE: AS SHOWN
DRAWN BY:	PG	SHEET: 1 OF 2

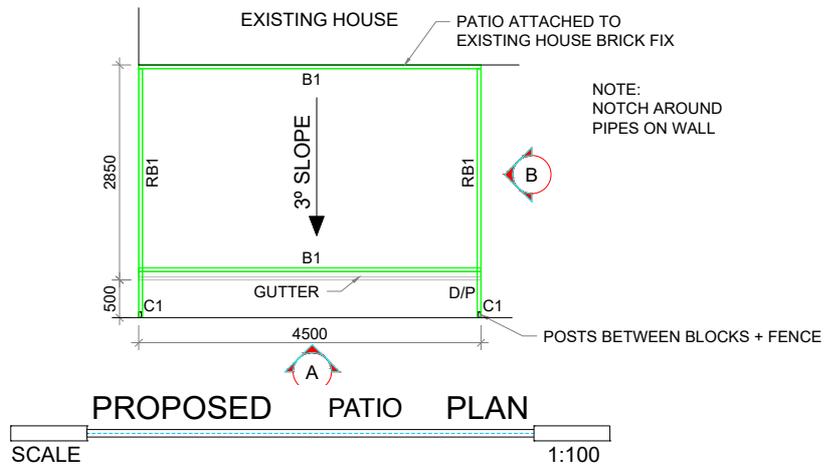

FFL - FINISH FLOOR LEVEL (GROUND)

*NOTE: NO CHANGE TO EXISTING FLOOR LEVELS

SCHEDULE OF STRUCTURAL FRAMING	
BEAM/COLUMN TAG NO	SIZE
C1	SHS 76x38mm
B1	TO ENG. DETAIL
RB1	TO ENG. DETAIL

	PROJECT NAME:	PATIO ADDITION
	ADDRESS:	20 Locke Crescent
JOB NO:	-	SCALE: AS SHOWN
DRAWN BY:	PG	SHEET: 2 OF 2