

© Copyright laws apply to these drawings.  
All Plans are indicative only. 3D images  
for presentation purposes only. Design  
Plans Subject to Council Approval

Rev.1	-	-
Rev.2	-	-
Rev.3	-	-

Client / Site Address

-  
#66 Duke Street, East  
Fremantle, WA

Project No.

-

DWG Title

**PROPOSED  
RENOVATION**

Date

11-08-20

Scale

1:100 UON

Drawn


AM

Checked

XX

DWG No.

**A01**

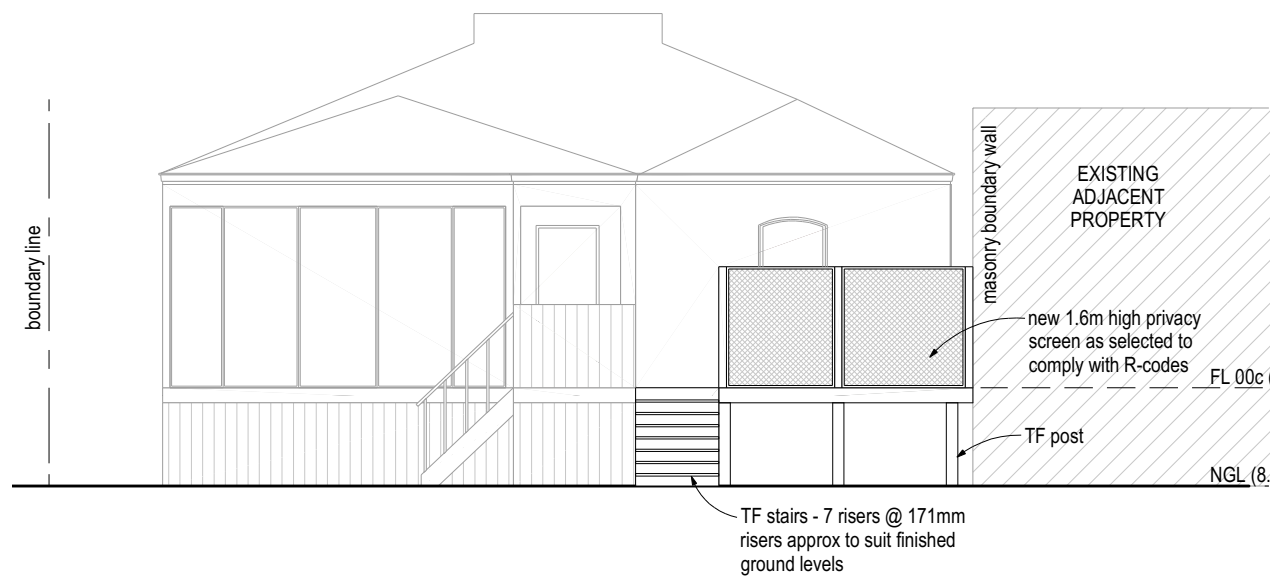


© Copyright laws apply to these drawings.  
All Plans are indicative only. 3D images  
for presentation purposes only. Design  
Plans Subject to Council Approval

Rev.1	-	-
Rev.2	-	-
Rev.3	-	-

Client / Site Address		Project No.	
-		-	
#66 Duke Street, East Fremantle, WA			
Date	Scale	Drawn	Checked
11-08-20	1:100 UON	AM	XX

DWG Title
ELEVATION
DWG No.
A02

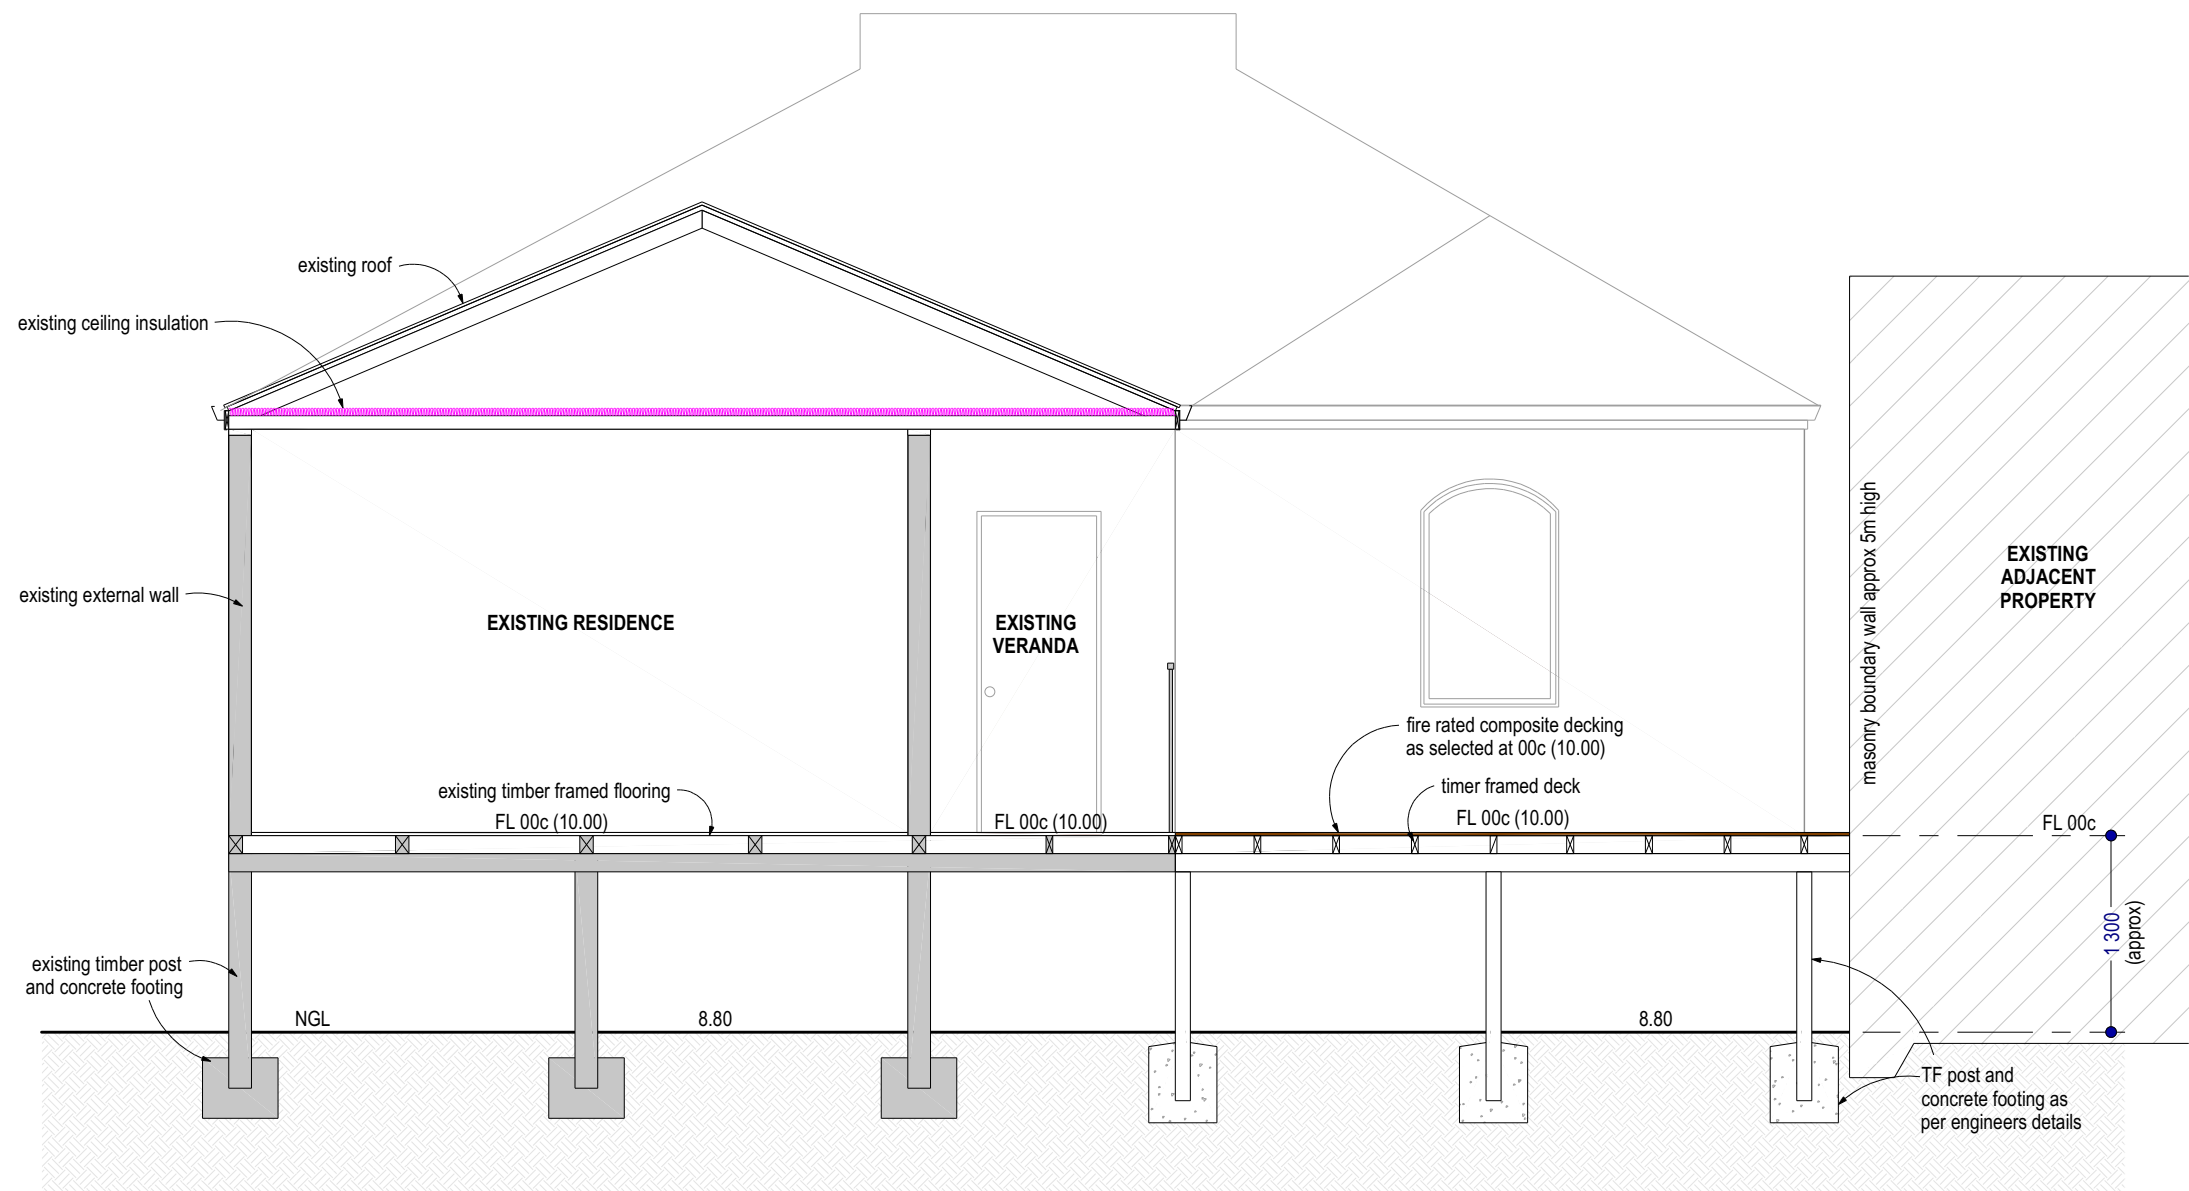

SECTION A / 1:50



© Copyright laws apply to these drawings.  
All Plans are indicative only. 3D images  
for presentation purposes only. Design  
Plans Subject to Council Approval

Rev.1	-	-
Rev.2	-	-
Rev.3	-	-

Client / Site Address		Project No.		DWG Title	
-		-		SECTION	
#66 Duke Street, East Fremantle, WA					
Date	Scale	Drawn	Checked	DWG No.	
11-08-20	1:100 UON	AM	XX	A03	