




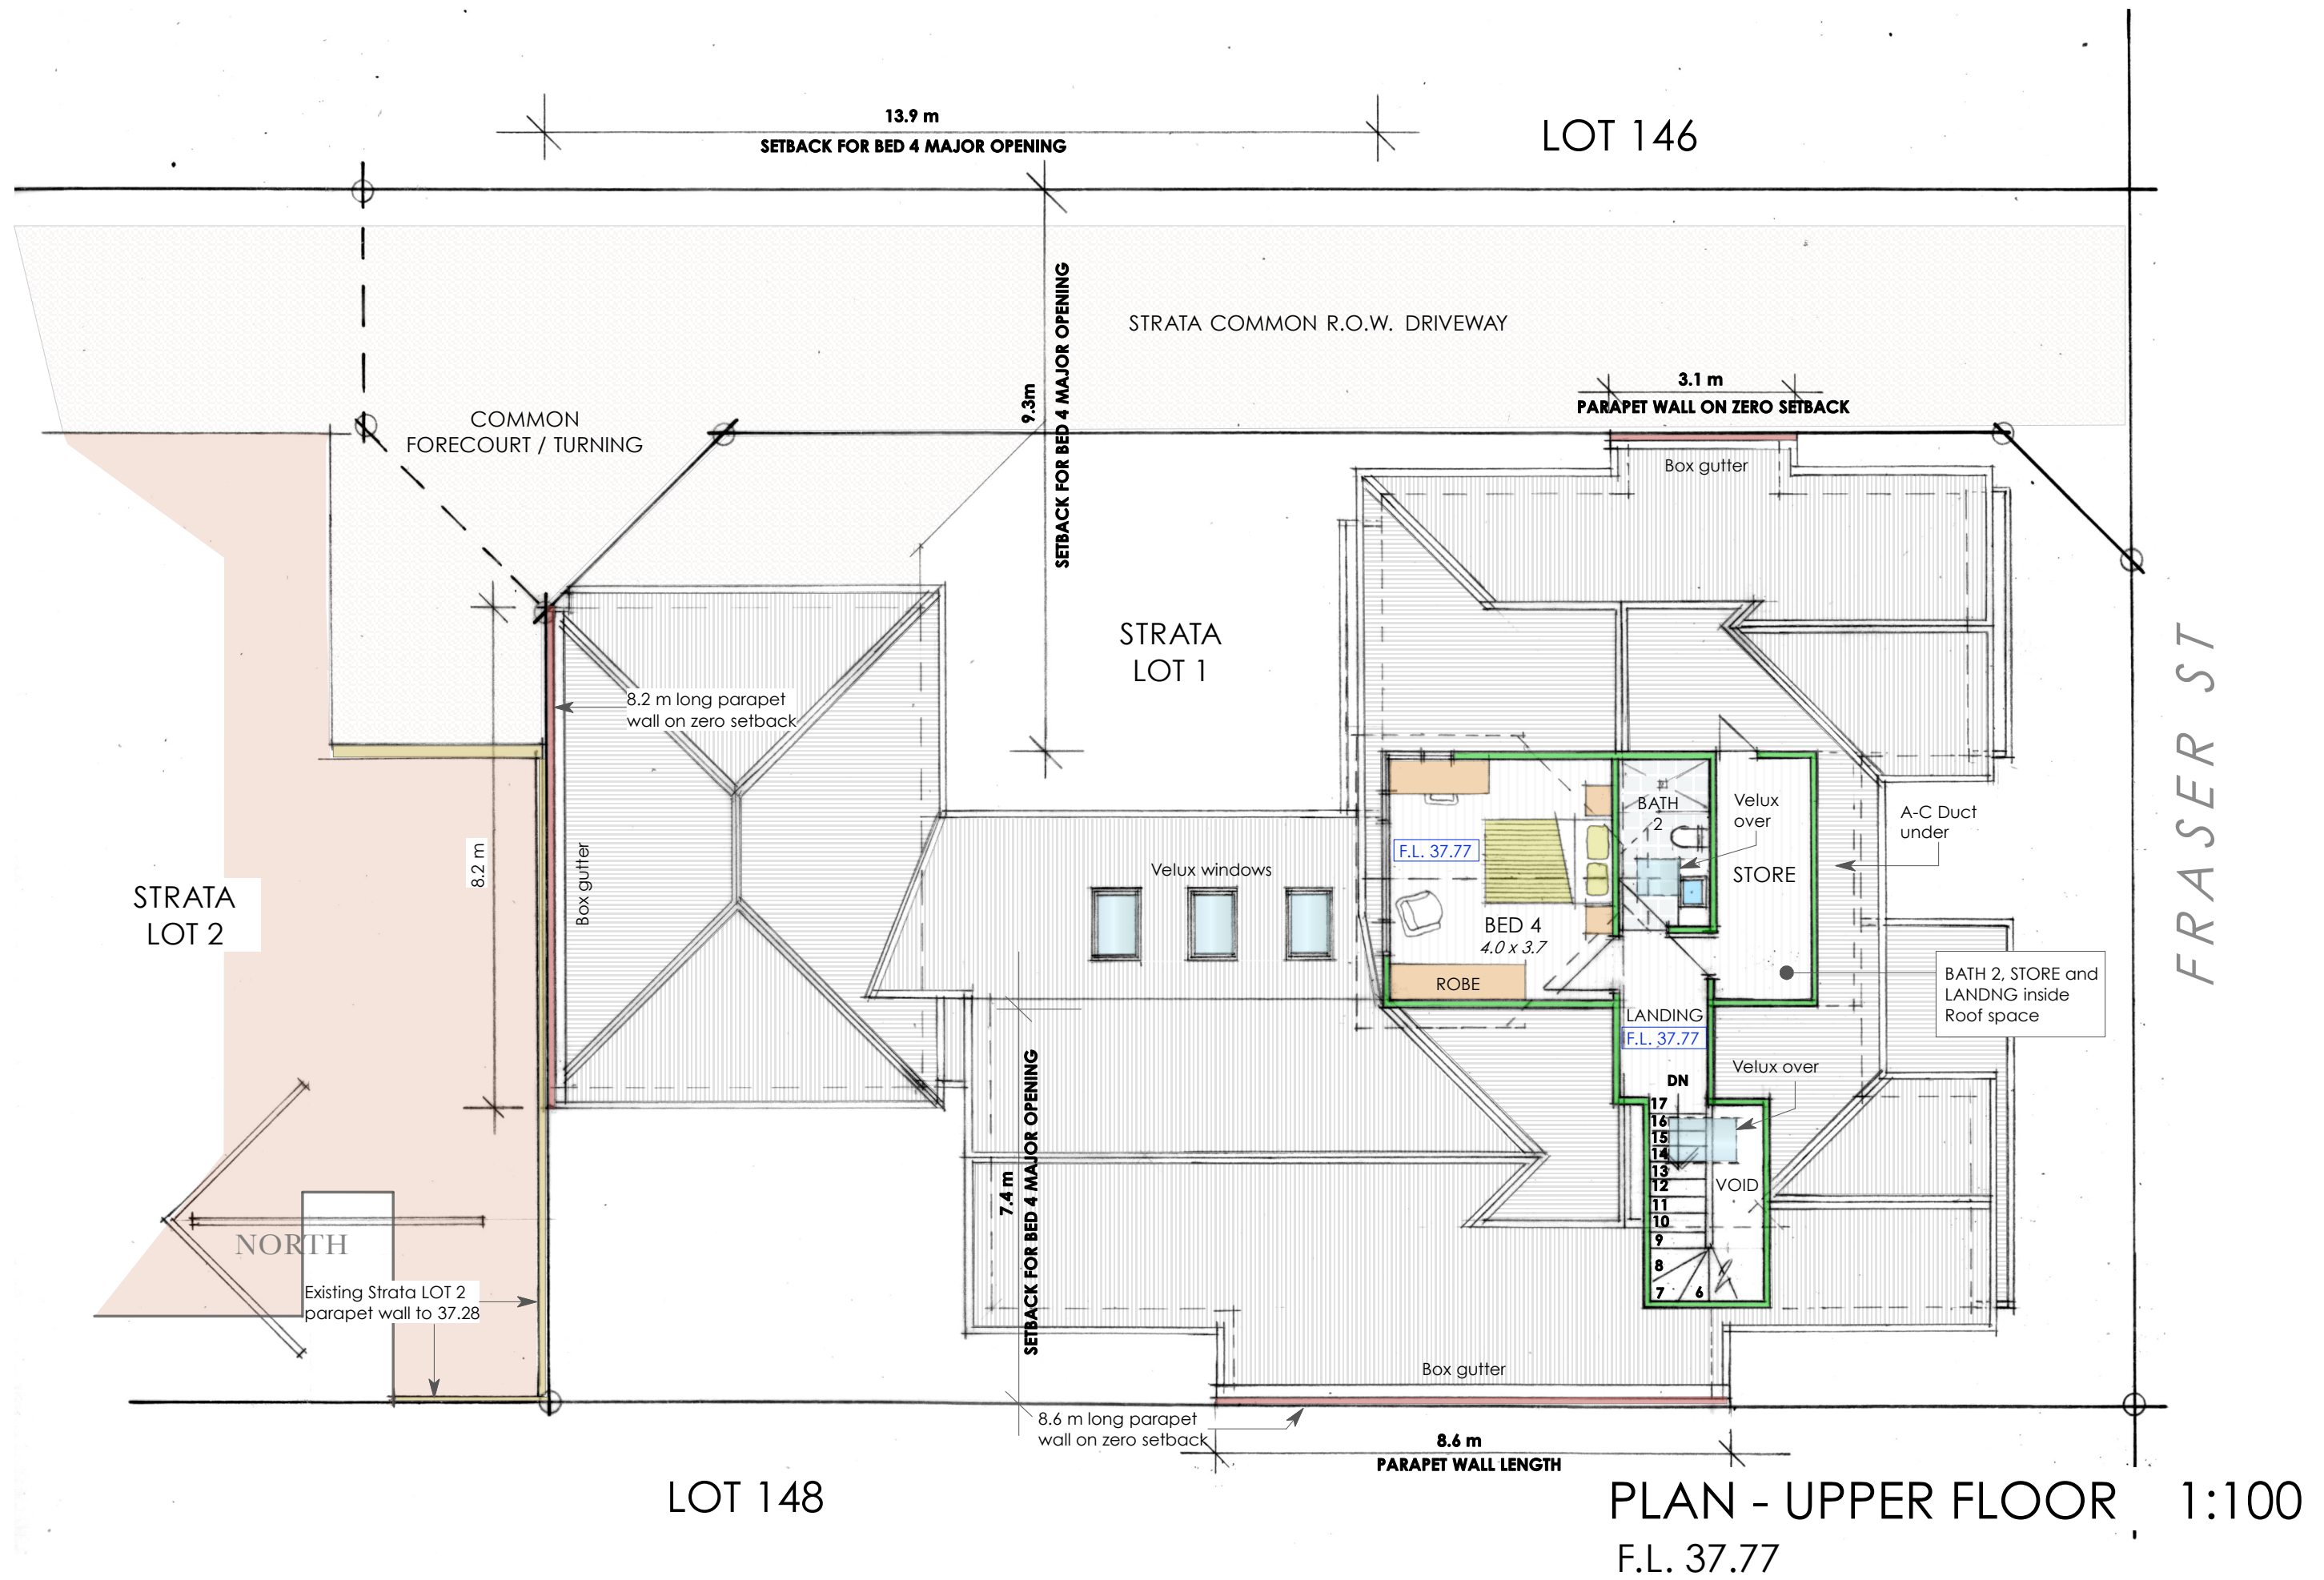

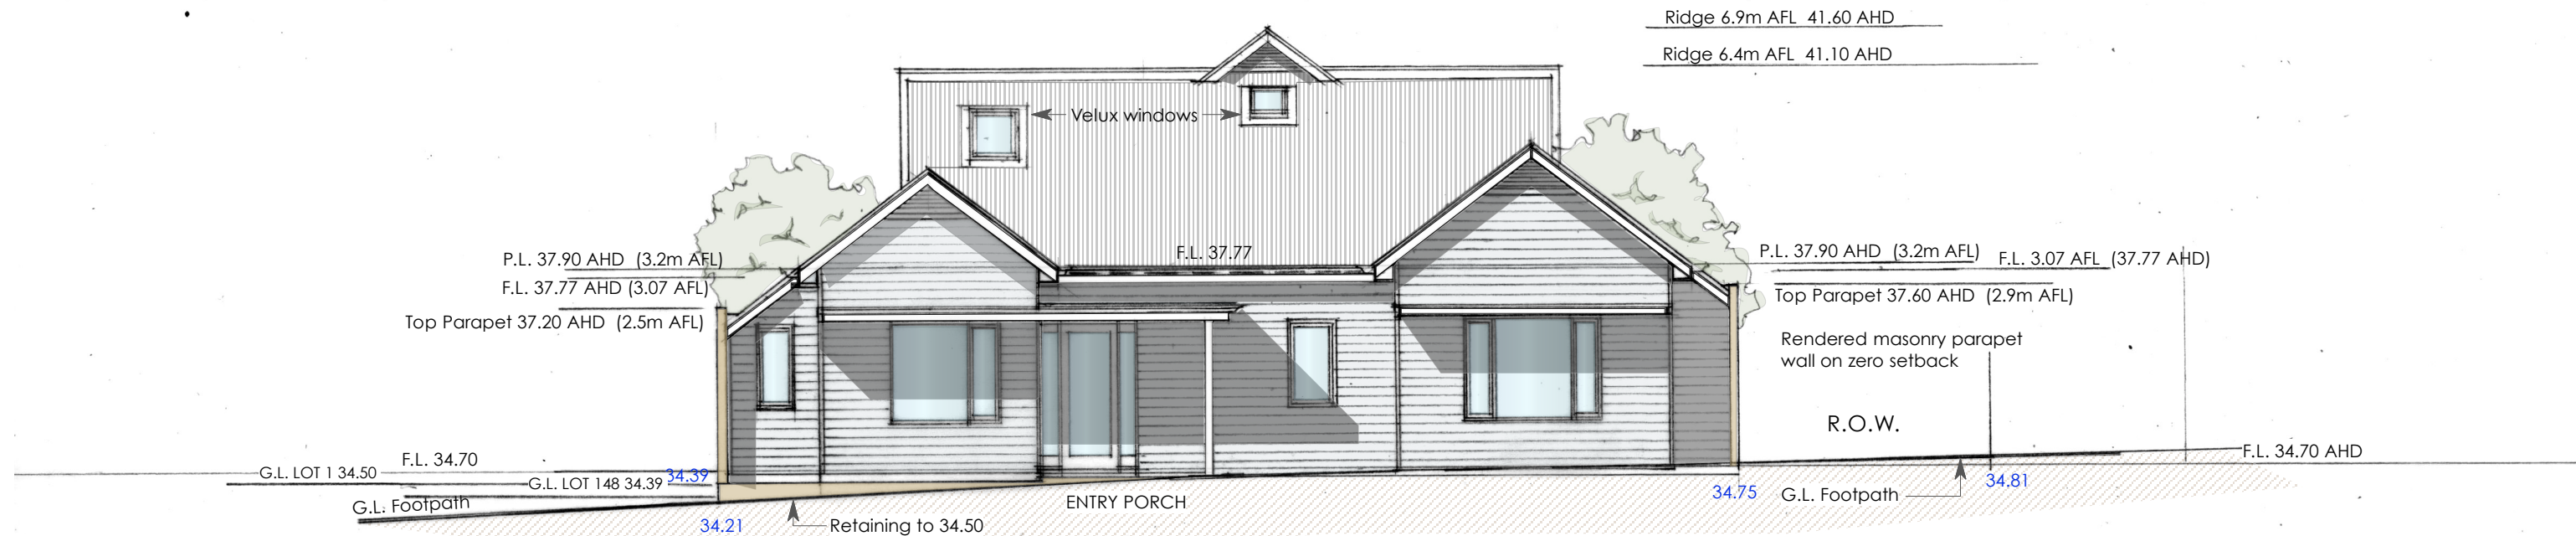

SOUTH ELEVATION 1:100
Fraser St Elevation

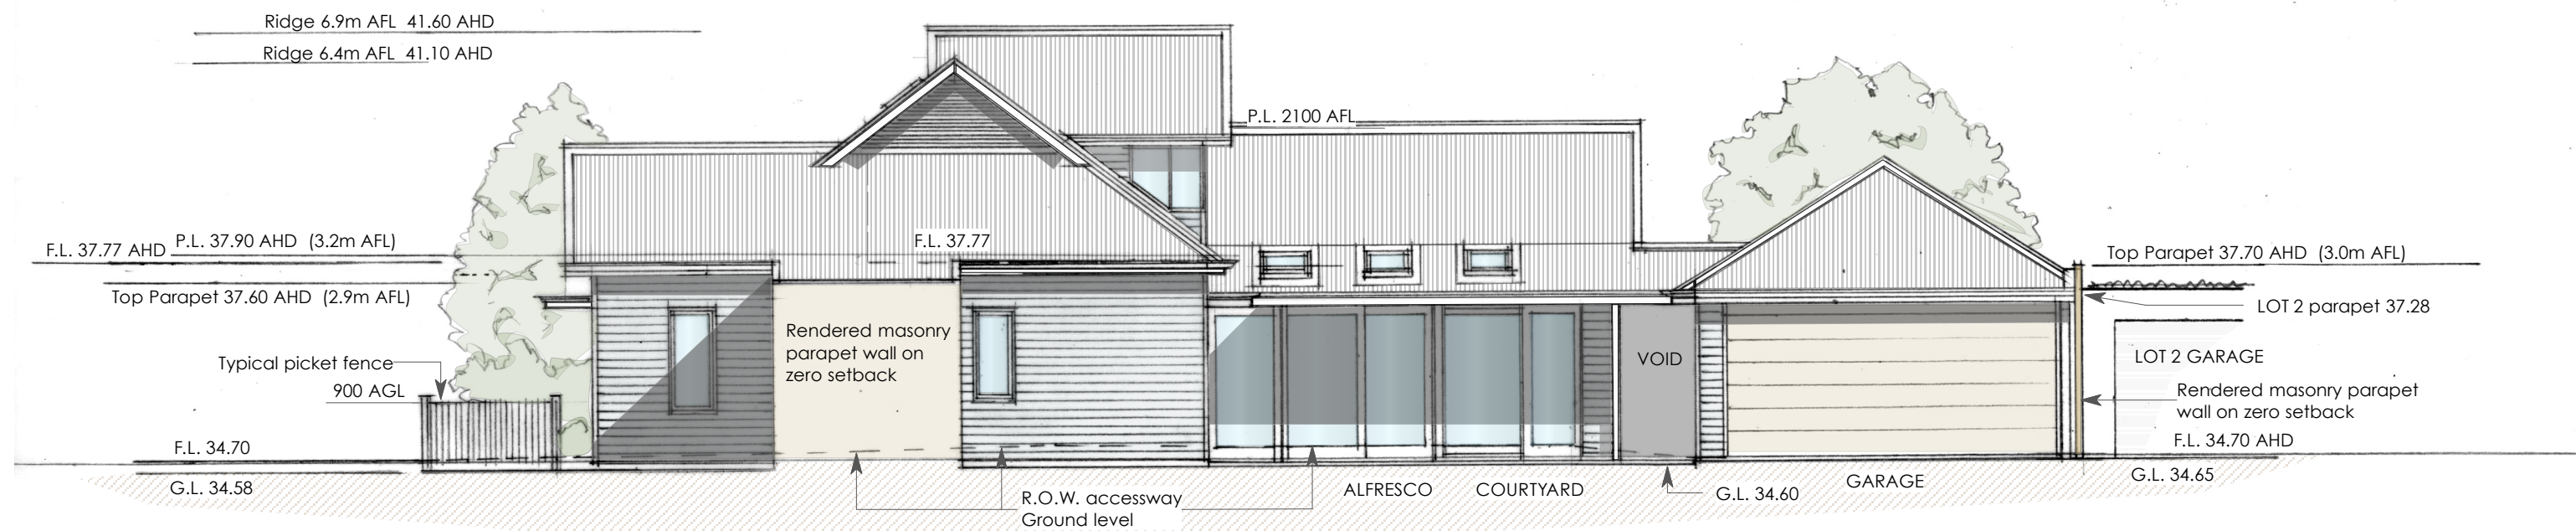

EAST ELEVATION 1:100
R.O.W. Elevation

ELEVATIONS 1:100 South & East

GERARD McCANN ARCHITECT

301/21 FREEMAN LOOP NORTH FREMANTLE WA 6159 M: 0427 716 927 E: gmccann@iinet.net.au

BERDEN

CLIENT

NEW RESIDENCE

PROJECT



Lot 1,
27 FRASER ST
EAST FREMANTLE
LOCATION

ELEVATIONS
SOUTH & EAST
DRAWING

SCALE
DATE
DRAWN

1:100@A3
1 APRIL 2020
GMCC

19-700 PA-03

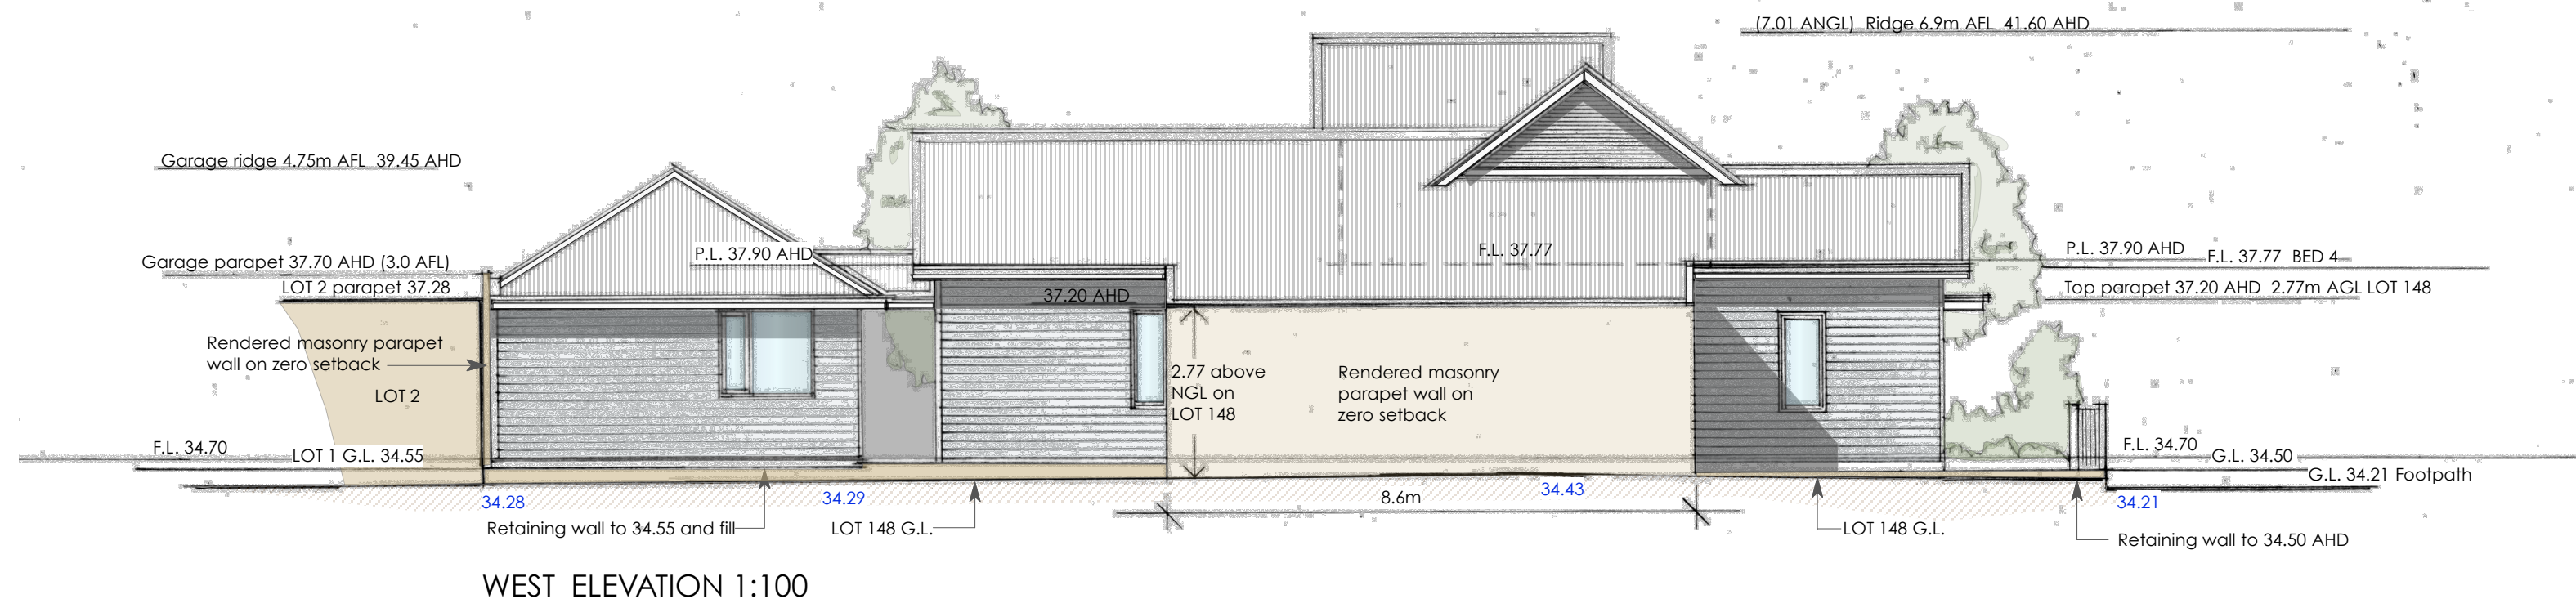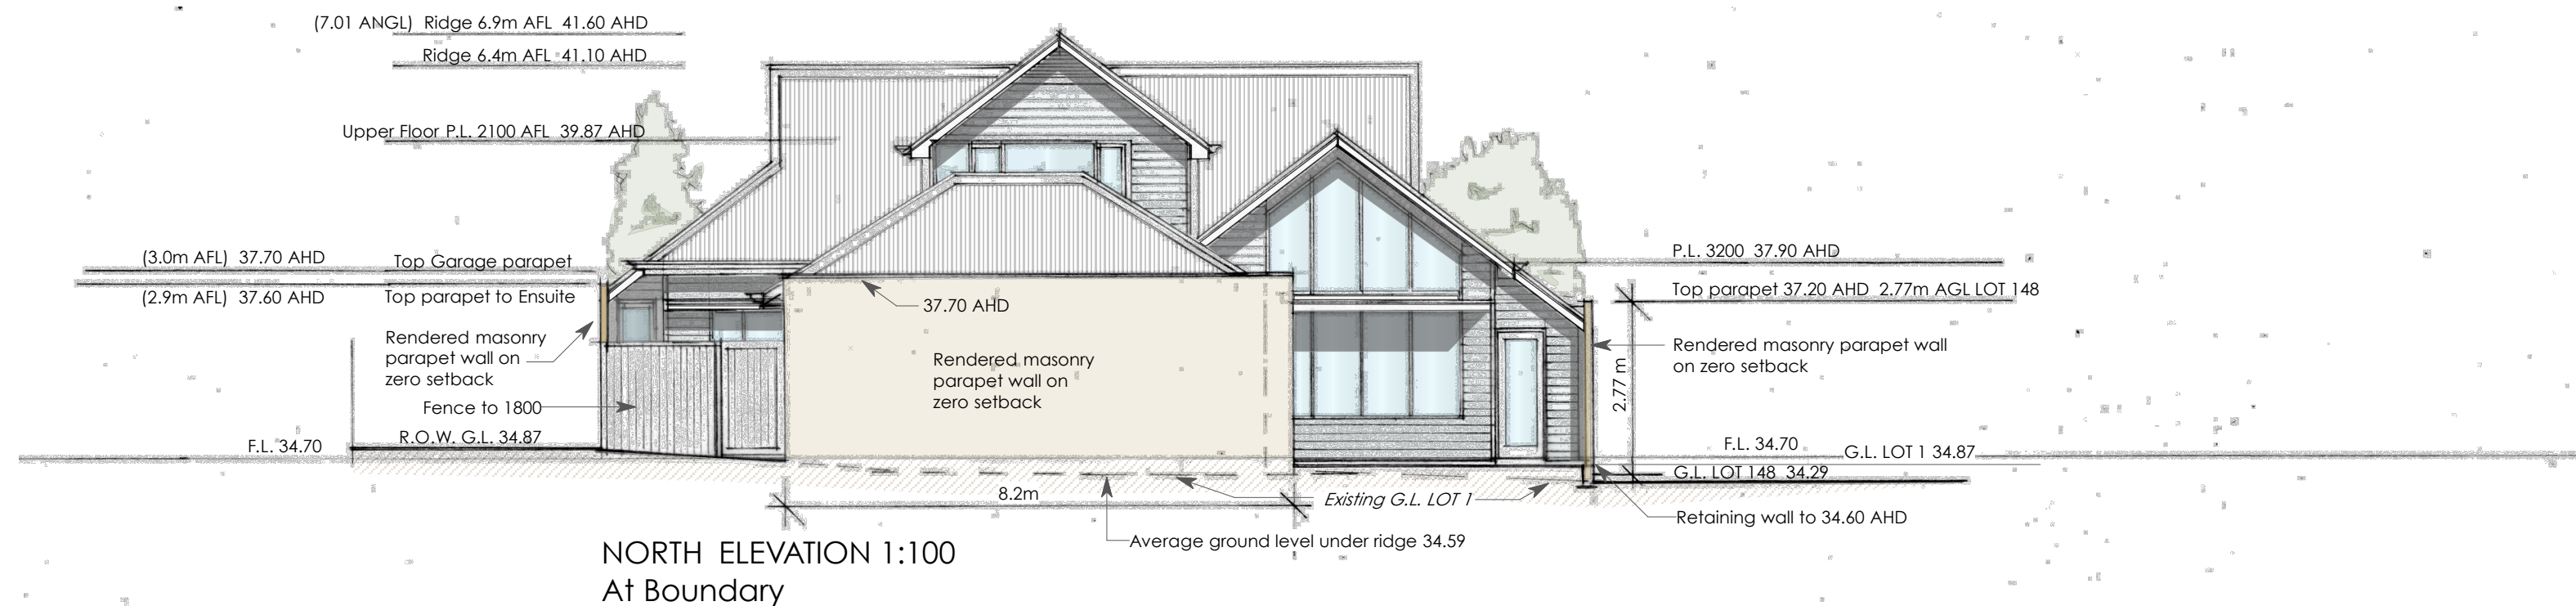

ELEVATIONS 1:100 North & West

GERARD McCANN ARCHITECT

301/21 FREEMAN LOOP NORTH FREMANTLE WA 6159 M: 0427 716 927 E: gmccann@iinet.net.au

BERDEN

CLIENT

NEW RESIDENCE

PROJECT


Lot 1,
27 FRASER ST
EAST FREMANTLE
LOCATION

ELEVATIONS -
North & West
DRAWING

SCALE
DATE
DRAWN

1:100@A3
7 APRIL 2020
GMCC

19-700 PA-04A

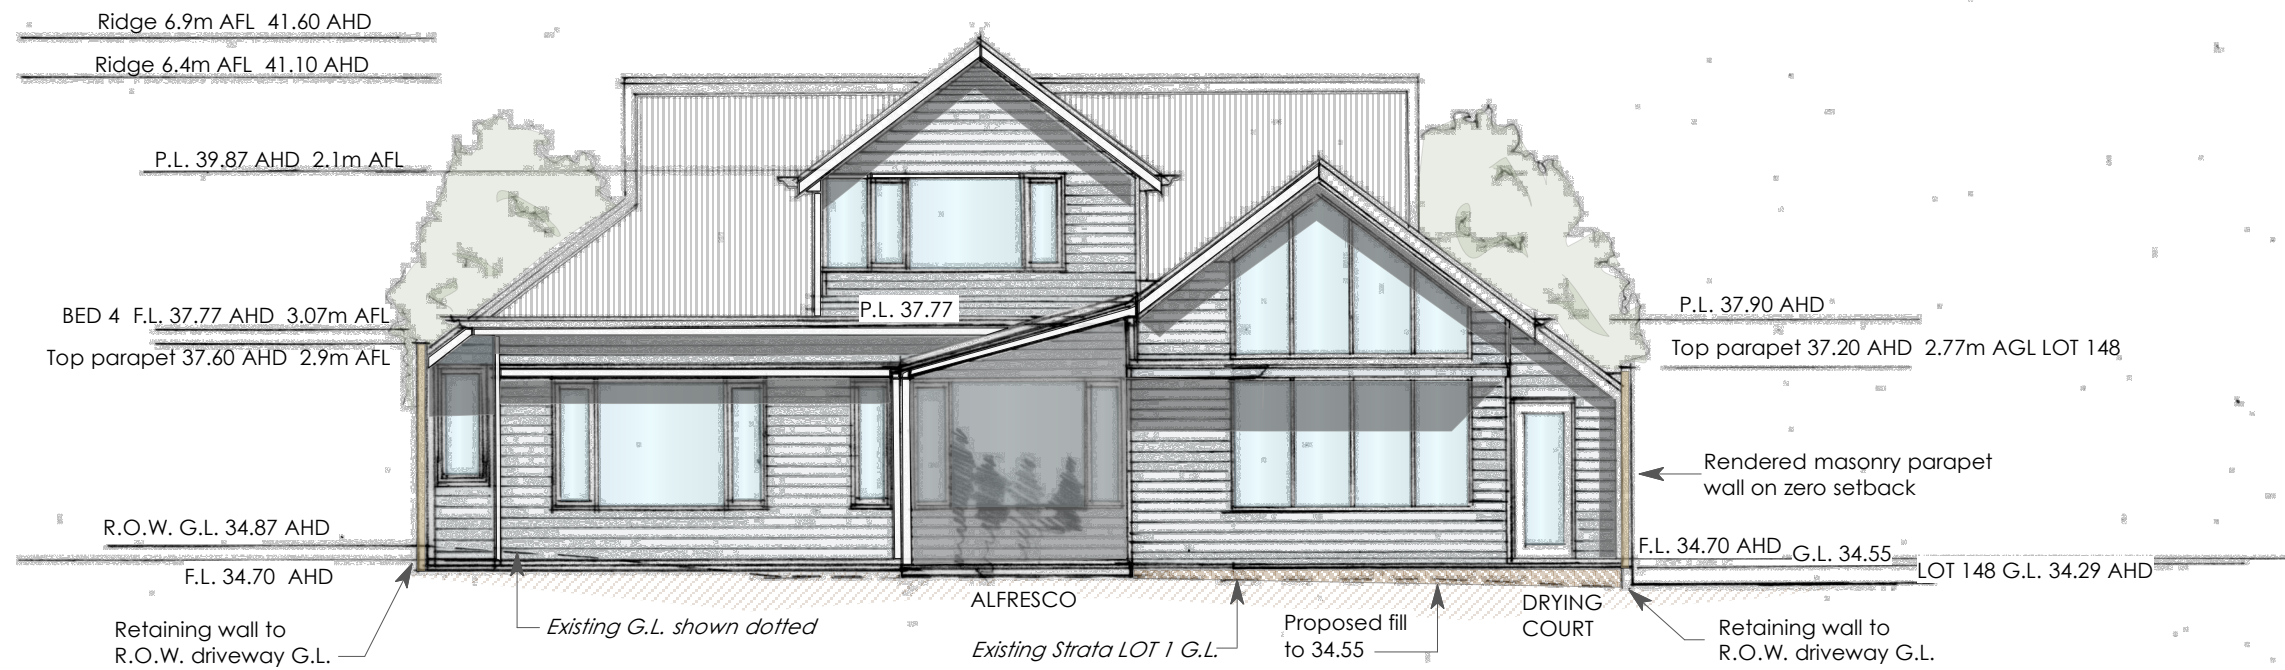

NORTH ELEVATION 1:100
House



FRASER ST STREETSCAPE ELEVATION 1:100

GERARD McCANN ARCHITECT

301/21 FREEMAN LOOP NORTH FREMANTLE WA 6159 M: 0427 716 927 E: gmccann@iinet.net.au

BERDEN

CLIENT

NEW RESIDENCE

PROJECT

Lot 1,
27 FRASER ST
EAST FREMANTLE
LOCATION

ELEVATION
STREETSCAPE
DRAWING

SCALE
DATE
DRAWN

1:100@A3
1 APRIL 2020
GMCC

19-700 PA-05