


REV	DESCRIPTION	DATE
A	preliminary	09/05/23
B	for approval	15/05/23

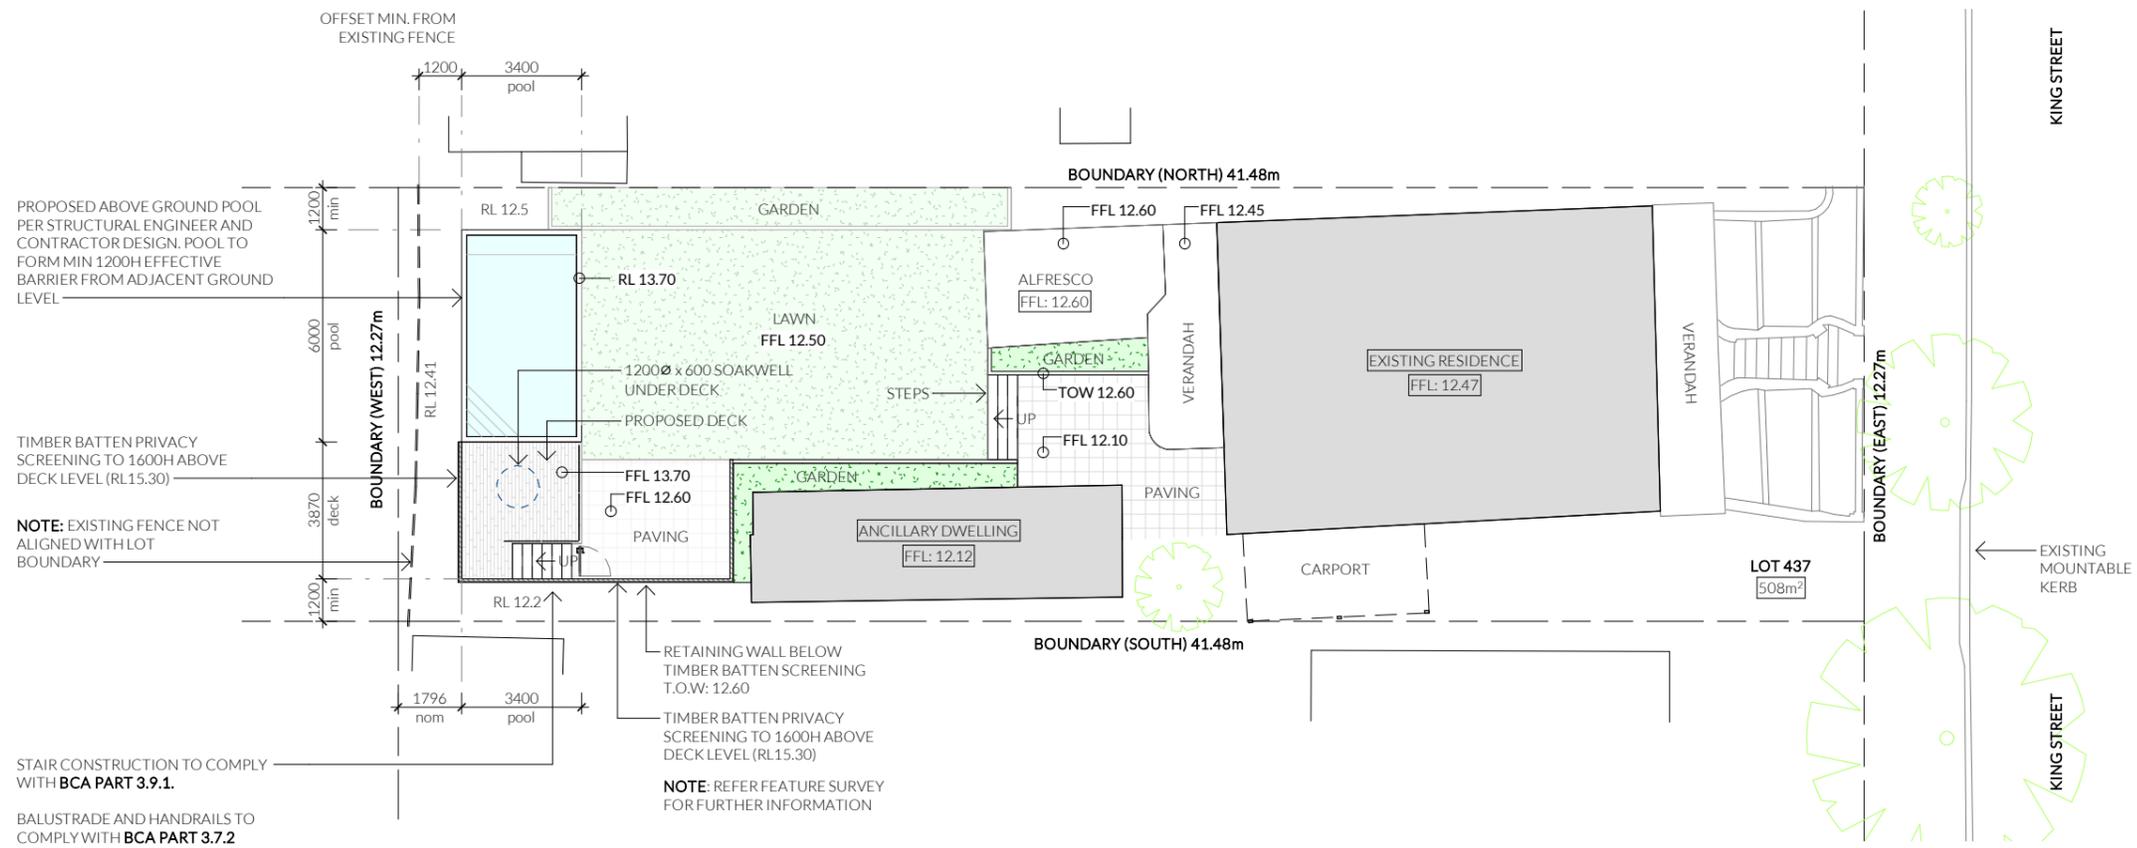



NOTES:

SWIMMING POOL BARRIERS TO COMPLY WITH BUILDING REGULATION 2012 PART 50 AND **AS1926.1 - 2012**

POOL BLANKET / COVER SUPPLIED TO BE ACCREDITED UNDER THE SMART APPROVED WATERMARK SCHEME

JDA
 joshua duncan architect
 mail@joshuaduncanarchitect.com
 0417008766

CLIENT MATTHEW GAVSHON

SITE 33 KING STREET,
 EAST FREMANTLE, 6158

check all dimensions on site prior to commencement of work. report any discrepancies to the architect and / or principal for clarification. **do not scale dimensions off drawings.** architectural drawings are to be read in conjunction with all consultant drawings and the specification. © joshua duncan architect

REV	DESCRIPTION	DATE
A	preliminary	09/05/23
B	for approval	15/05/23


site plan - proposed
 33 KING STREET BACKYARD ADDITIONS

SCALE AT A3: 1:200



A101

rev	date
B	15/05/23

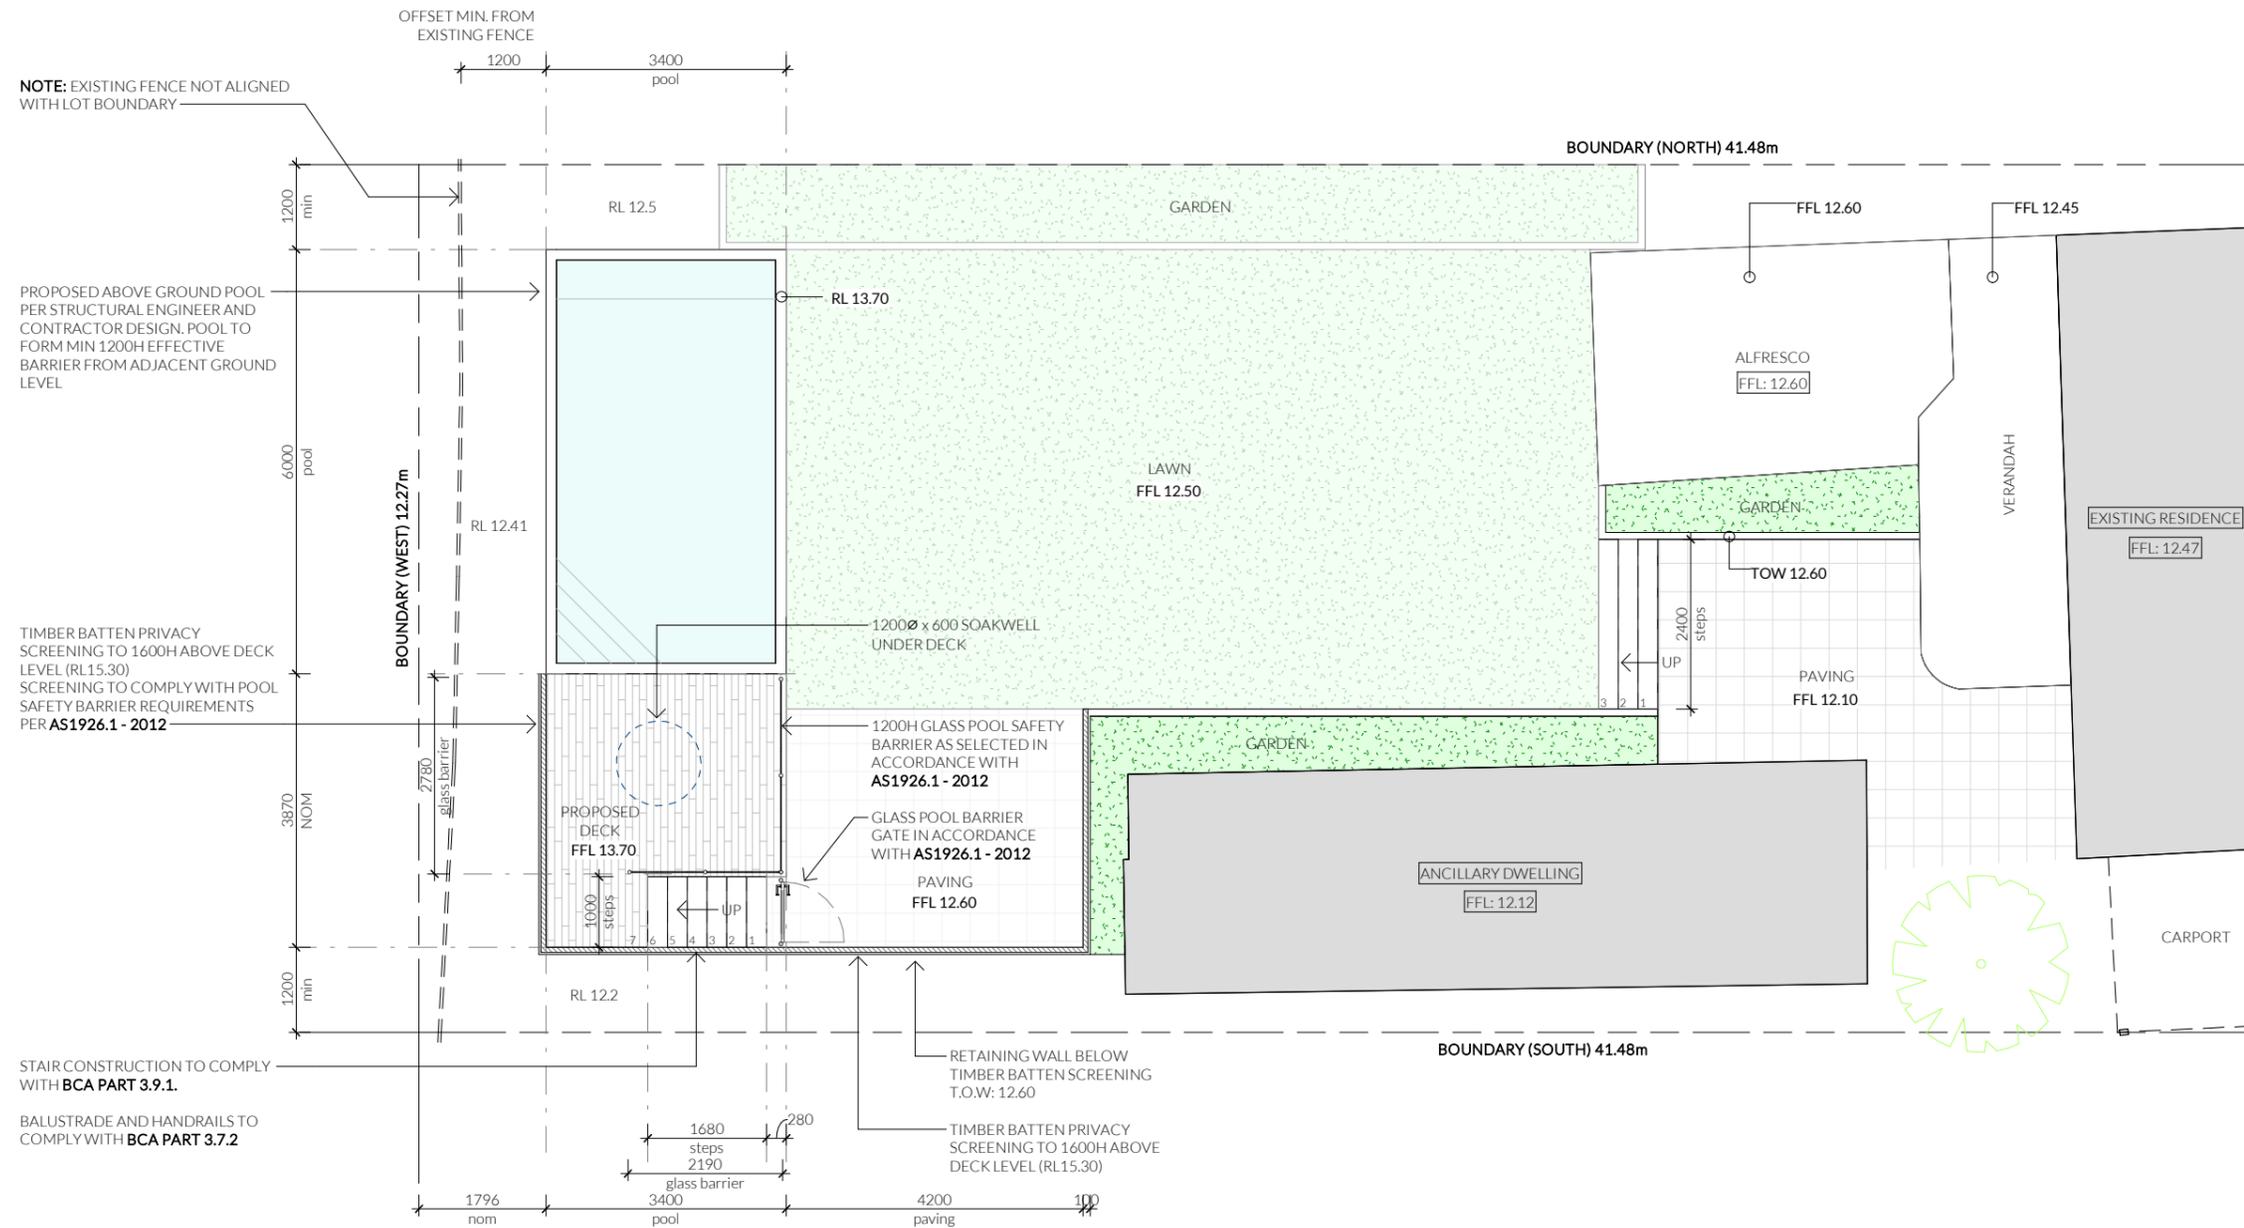

NOTES:

SWIMMING POOL BARRIERS TO COMPLY WITH BUILDING REGULATION 2012 PART 50 AND **AS1926.1 - 2012**

POOL BLANKET / COVER SUPPLIED TO BE ACCREDITED UNDER THE SMART APPROVED WATERMARK SCHEME

JDA
joshua duncan architect
mail@joshuaduncanarchitect.com
0417008766

CLIENT MATTHEW GAVSHON

SITE 33 KING STREET,
EAST FREMANTLE, 6158

check all dimensions on site prior to commencement of work. report any discrepancies to the architect and / or principal for clarification. **do not scale dimensions off drawings.** architectural drawings are to be read in conjunction with all consultant drawings and the specification. © joshua duncan architect

REV	DESCRIPTION	DATE
A	preliminary	09/05/23
B	for approval	15/05/23

floor plan - proposed
33 KING STREET BACKYARD ADDITIONS

SCALE AT A3: 1:100

A102

rev	date
B	15/05/23