


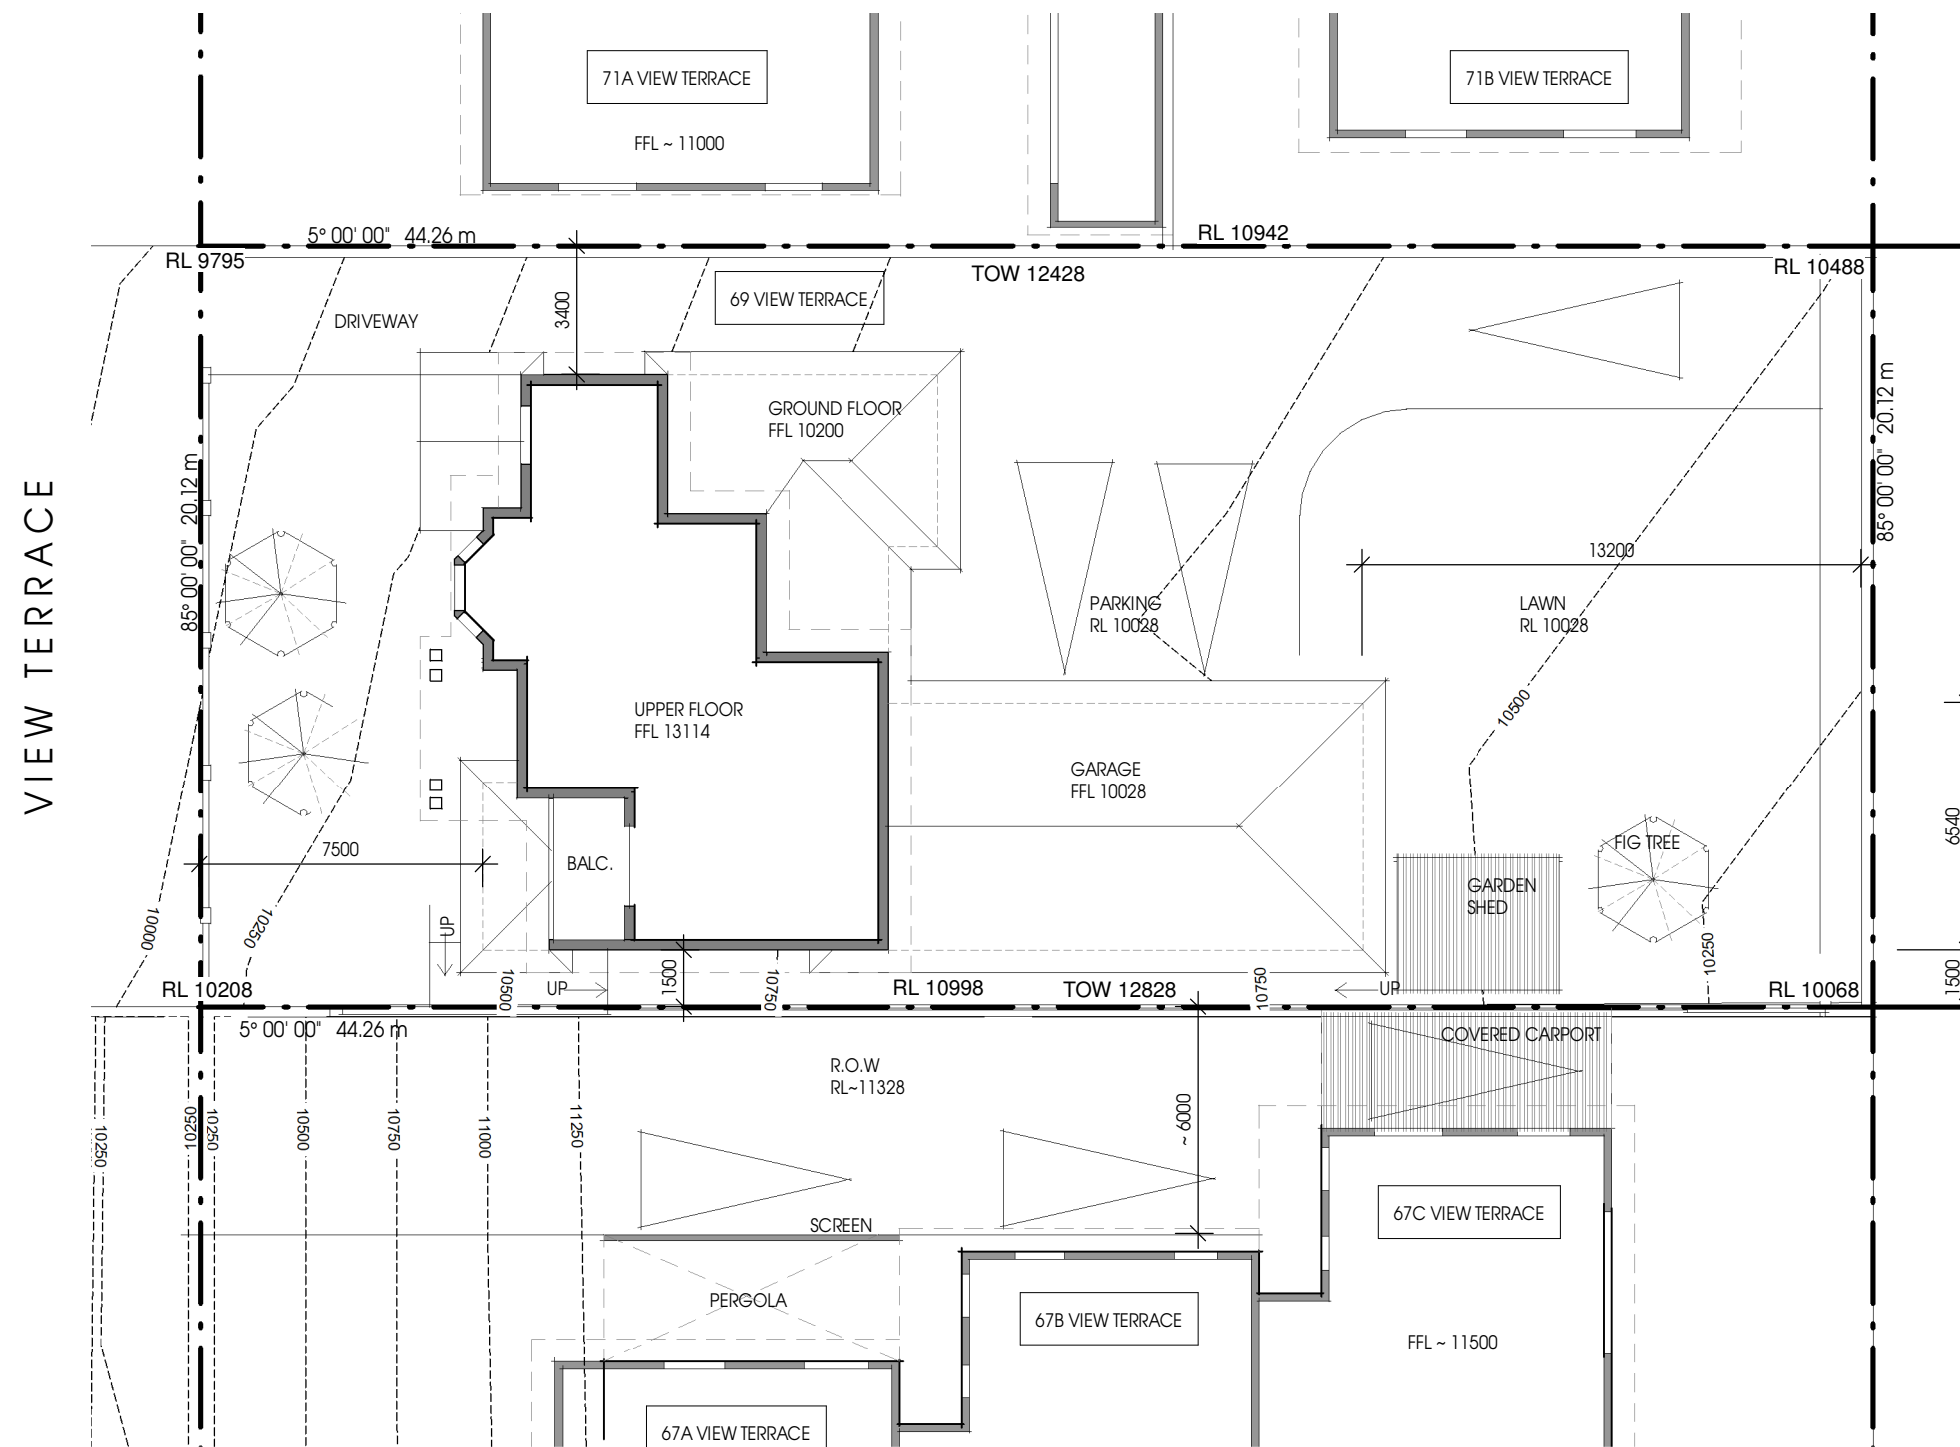

LOT 98
69 View Terrace
EAST FREMANTLE WA 6158

Revisions

Revision Number	Revision Date
A	21.04.20


CONTACT
Sarah Stewart 0420 759 649

EXISTING SITE PLAN


SCALE @A3 1 : 200

DA-SK1


A

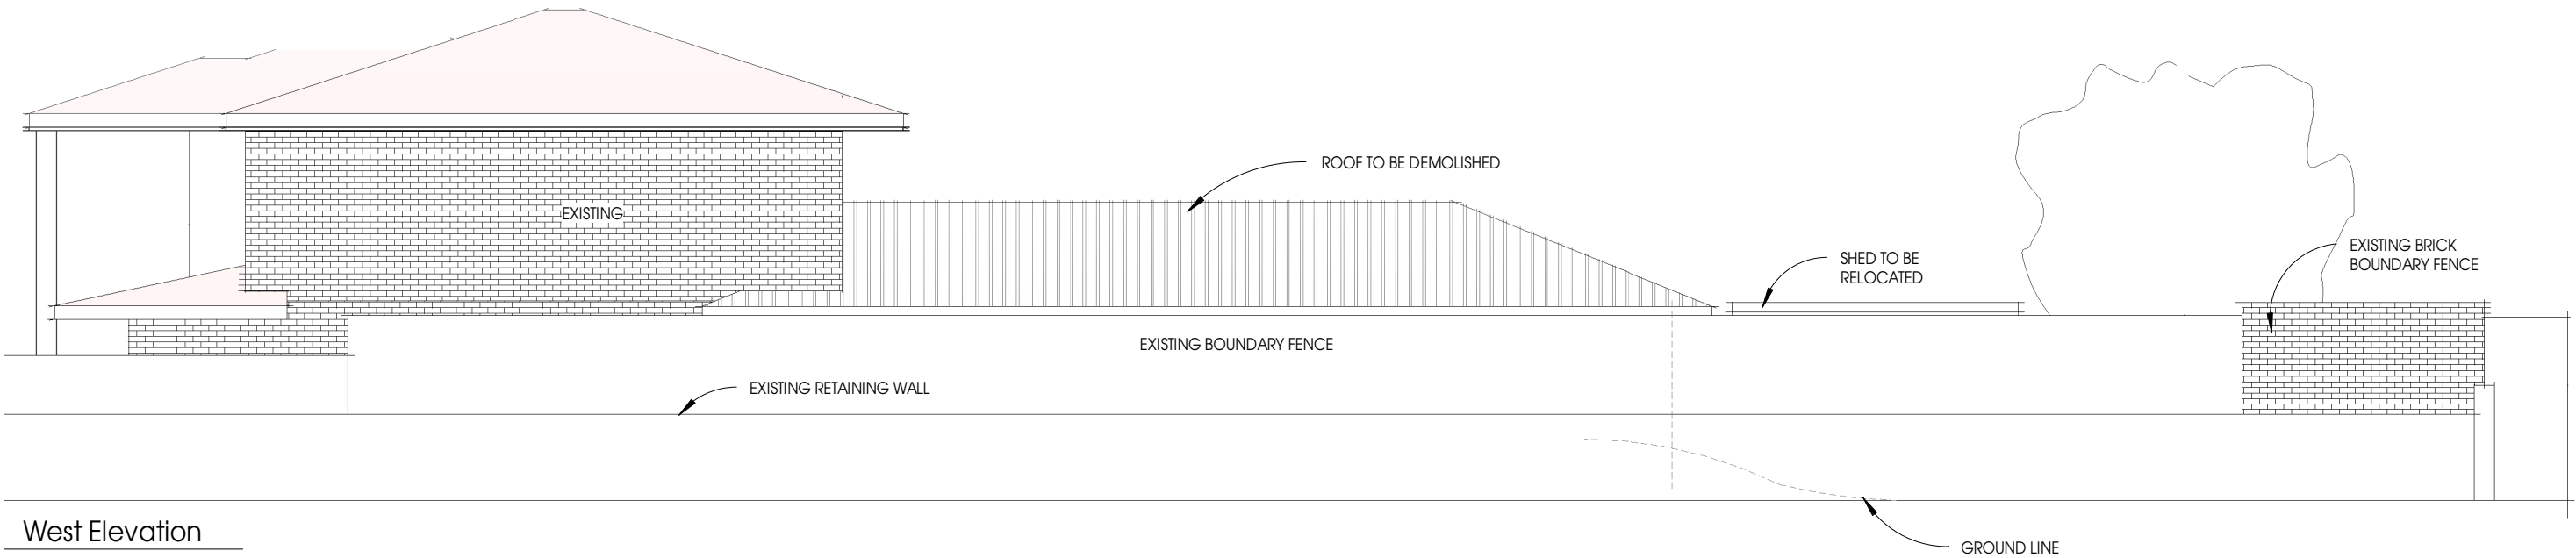

West Elevation

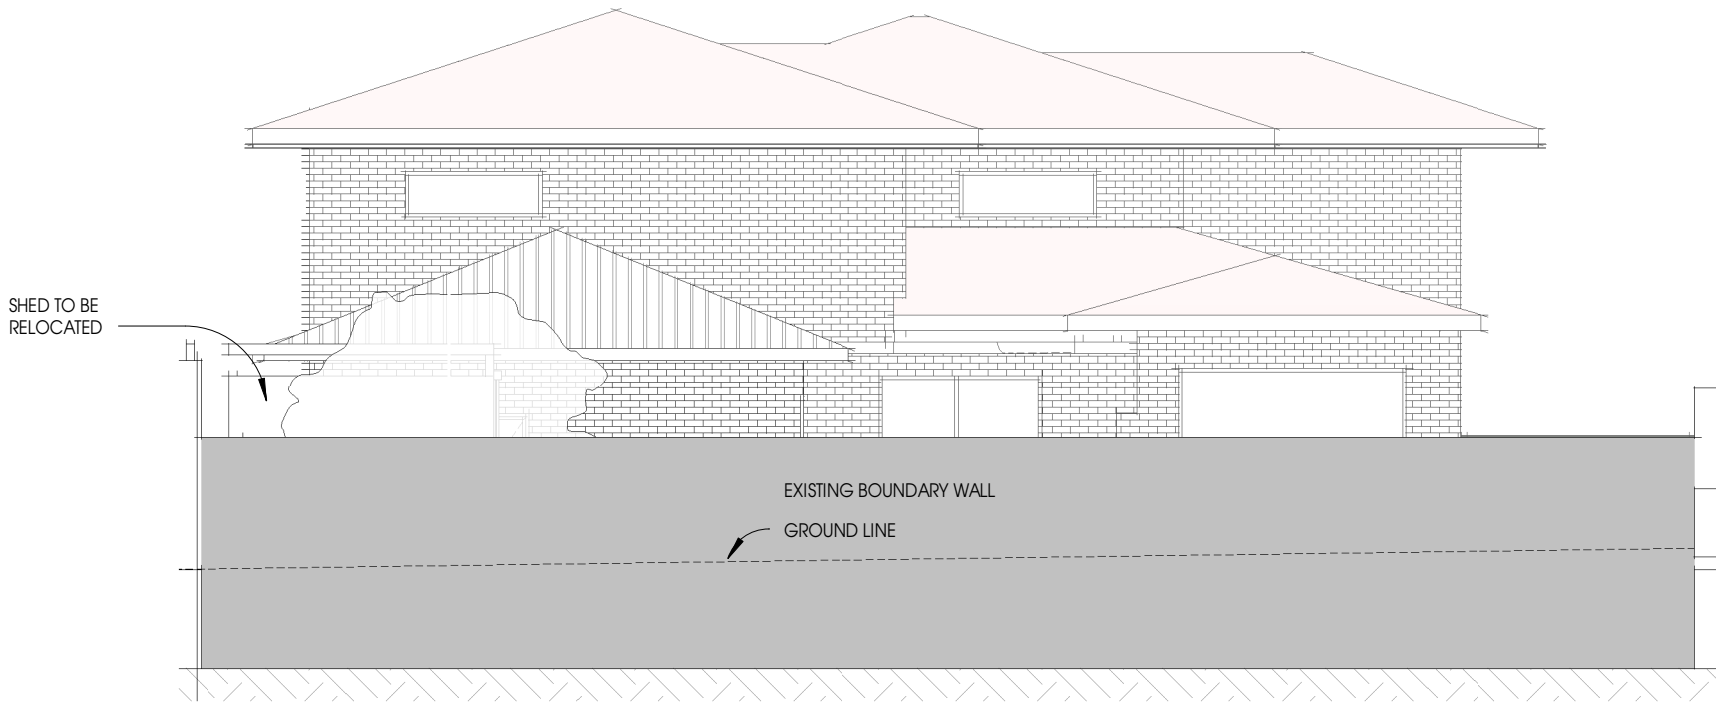

South Elevation

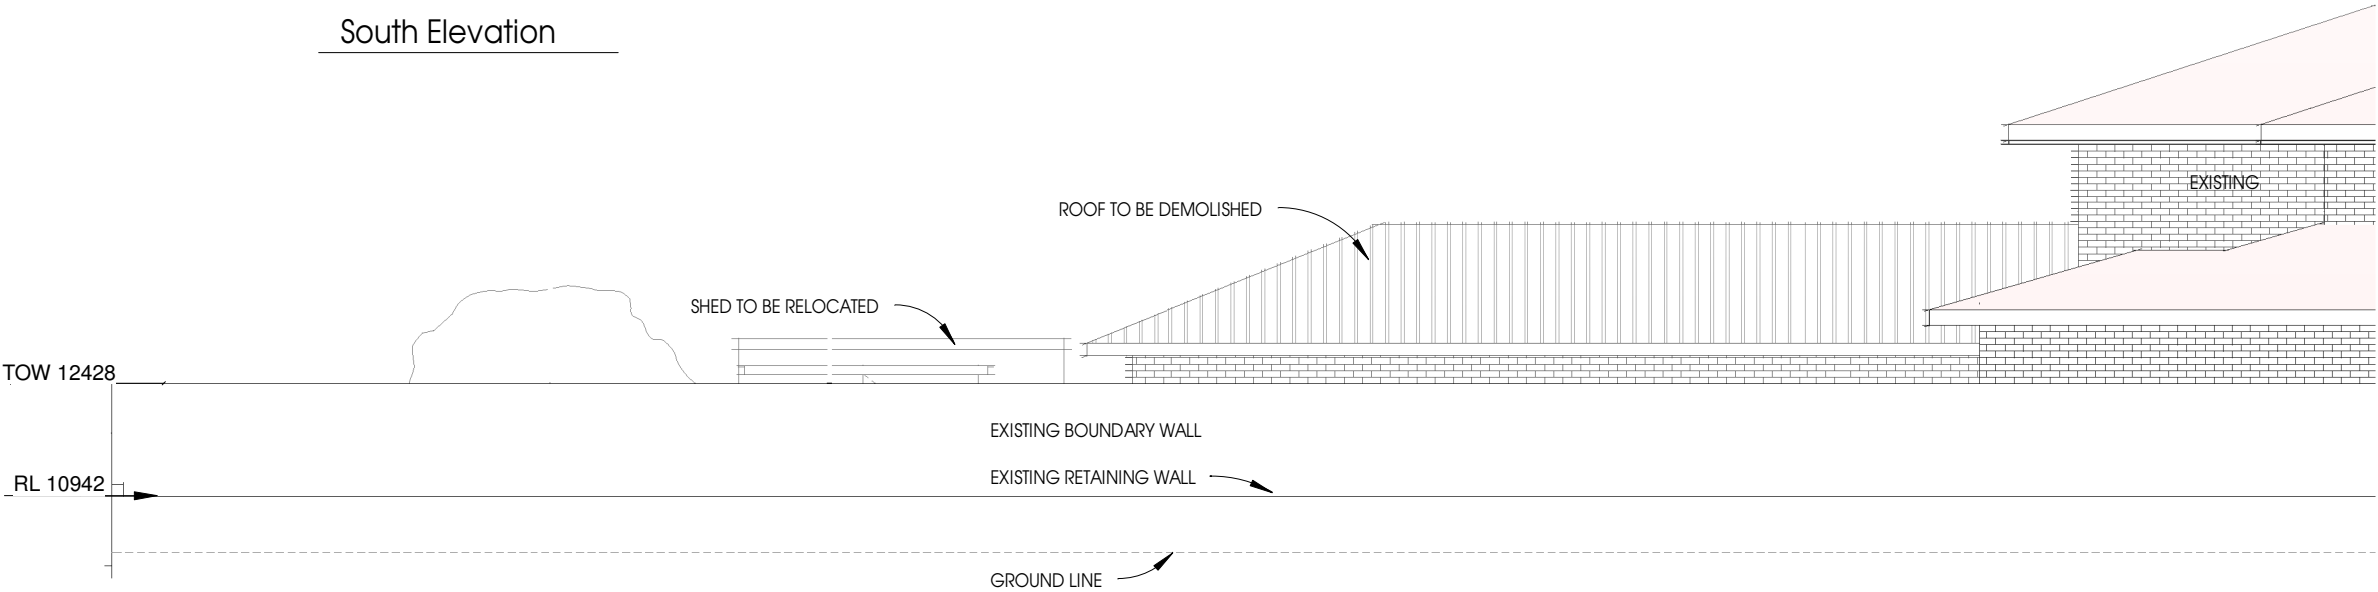

East Elevation

NOTE: NO CHANGE TO NORTH ELEVATION

69 View Terrace

LOT 98
69 View Terrace
EAST FREMANTLE WA 6158

Revisions

Revision Number	Revision Date
A	21.04.20



CONTACT
Sarah Stewart 0420 759 649

EXISTING ELEVATIONS

SCALE @A3 1 : 100

DA-SK2

A

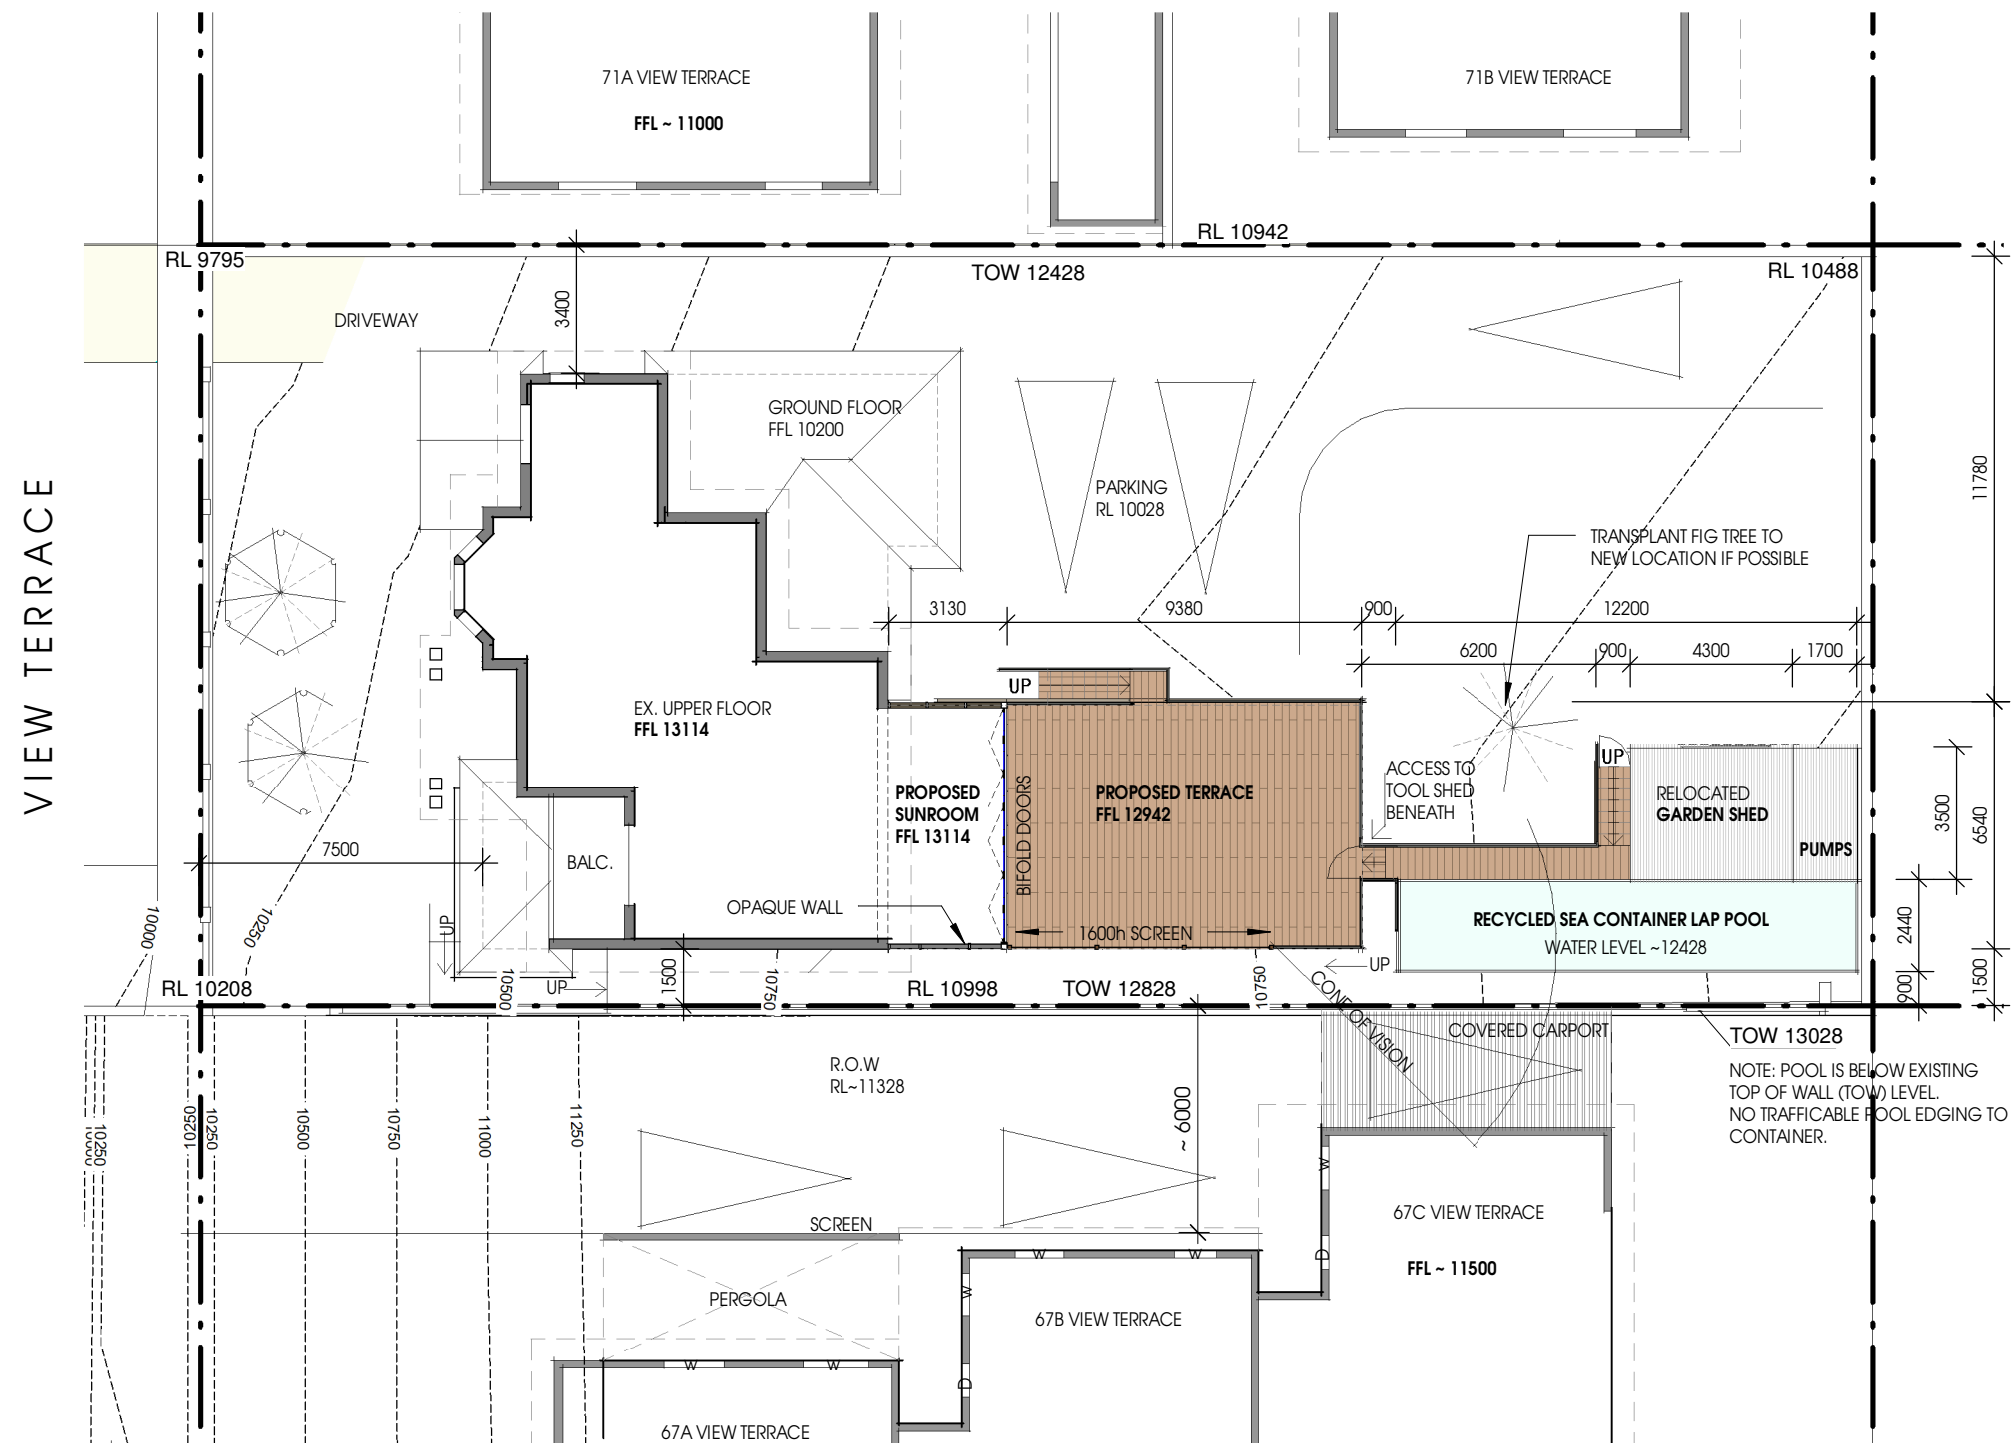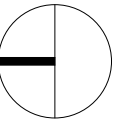

69 View Terrace
LOT 98
69 View Terrace
EAST FREMANTLE WA 6158


Revisions

Revision Number	Revision Date
A	21.04.20


CONTACT
Sarah Stewart 0420 759 649

PROPOSED SITE
PLAN


SCALE @A3 1 : 200
DA-SK3 A

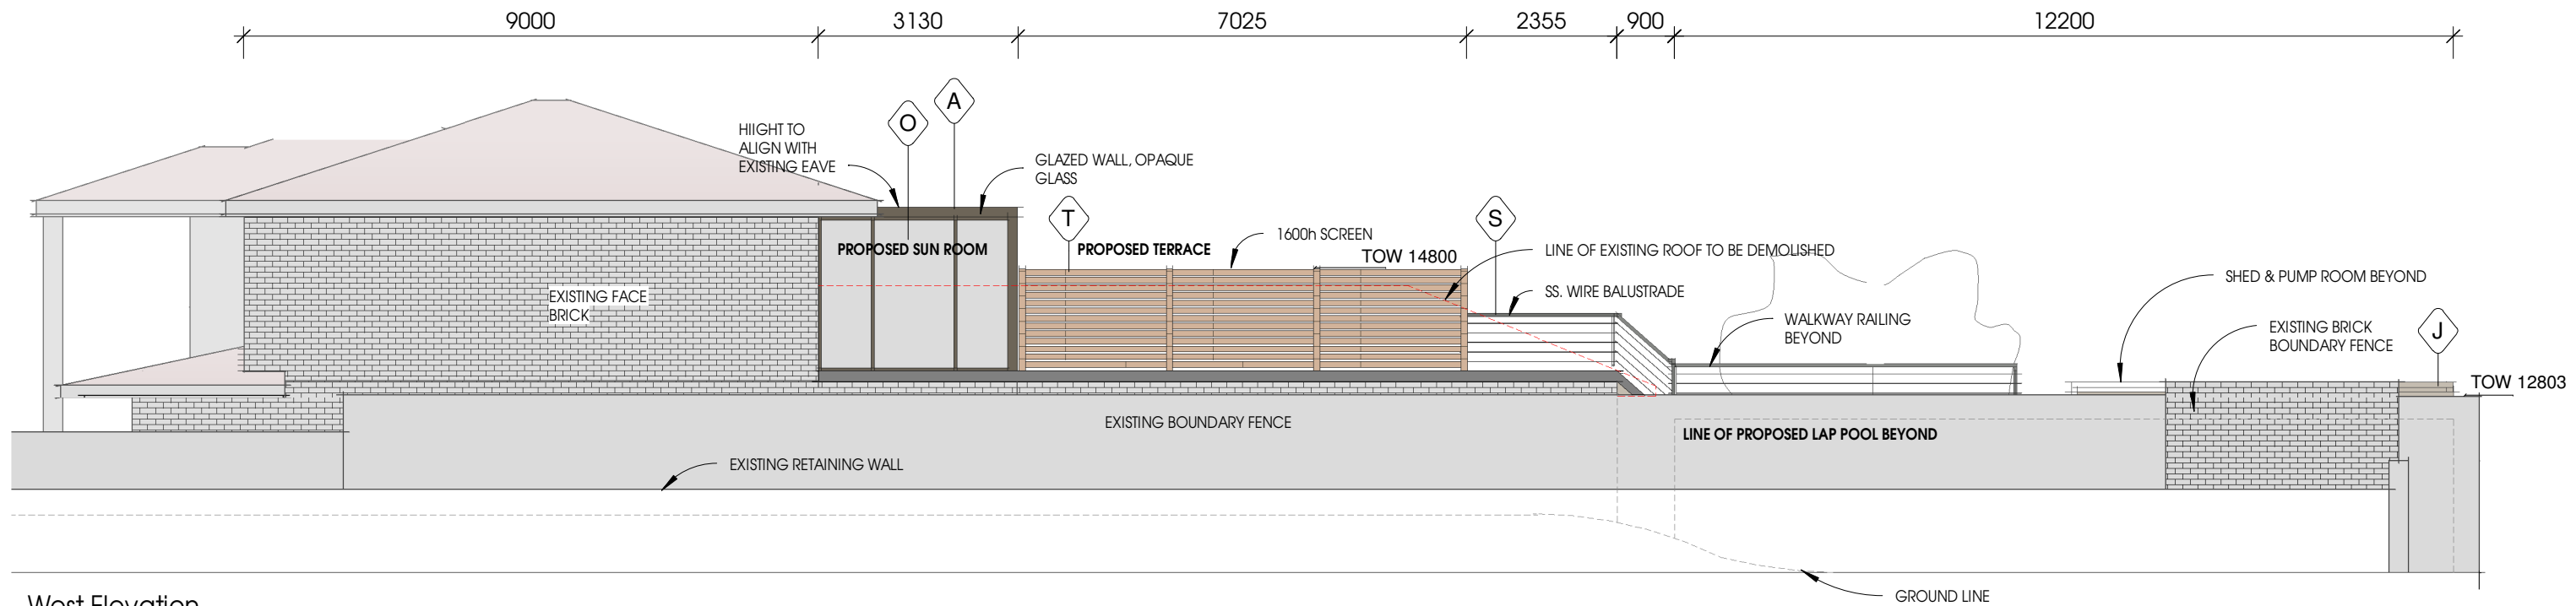

West Elevation

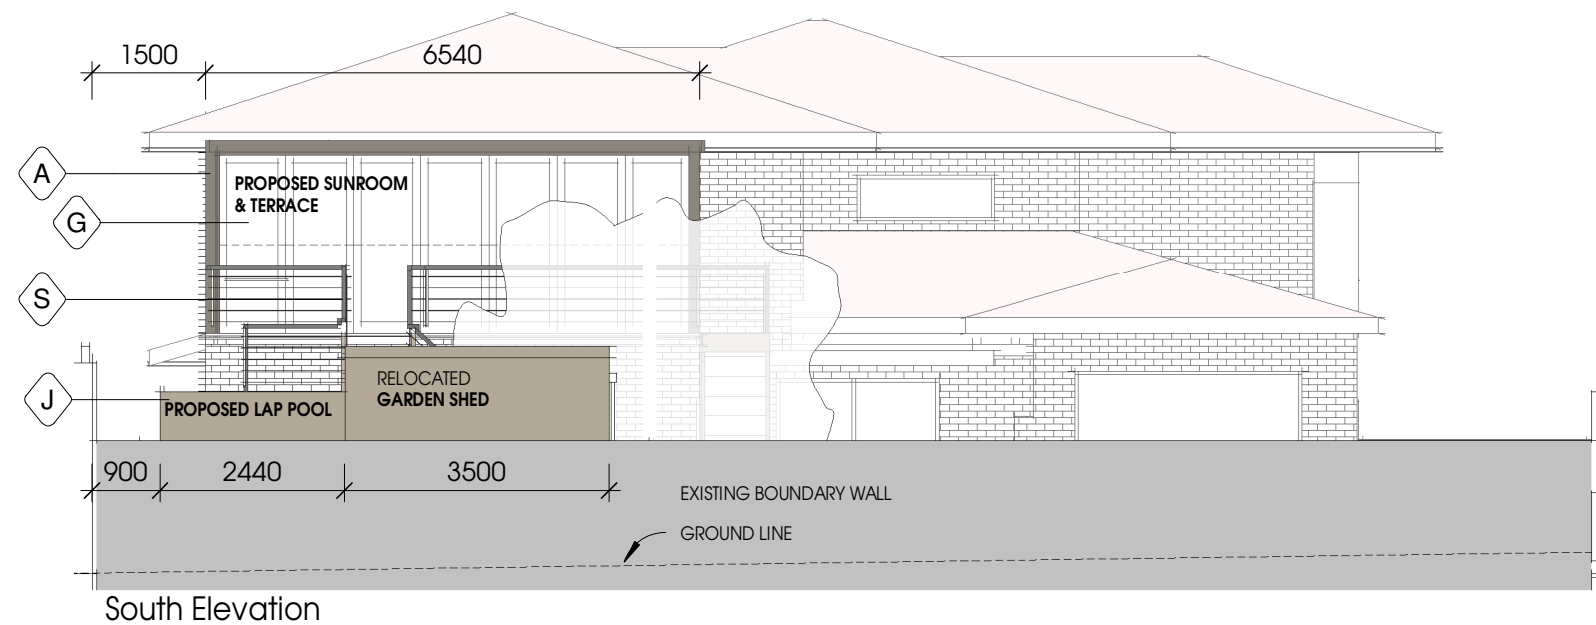

South Elevation

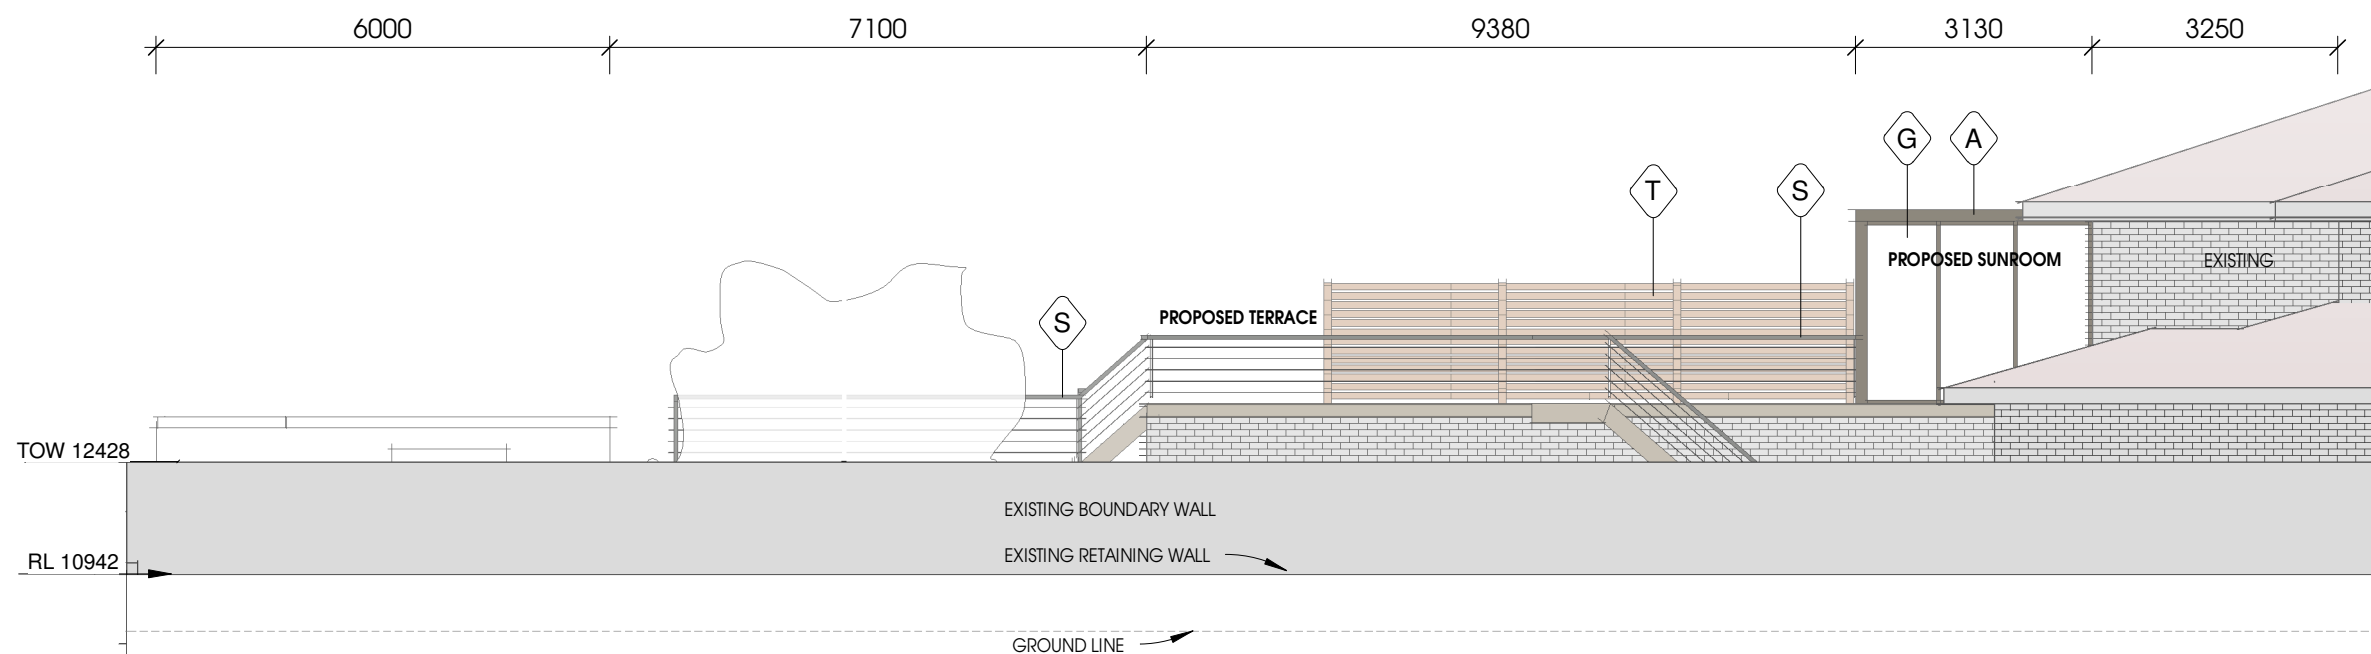

East Elevation

NOTE: NO CHANGE TO NORTH ELEVATION

FINISHES KEY

A	ANODISED BRONZE ALUMINIUM
G	VISION GLASS
J	POWDERCOATED COLORBOND 'JASPER'
O	OPAQUE GLASS
S	STAINLESS STEEL
T	TIMBER

69 View Terrace

LOT 98
69 View Terrace
EAST FREMANTLE WA 6158

Revisions

Revision Number	Revision Date
A	21.04.20

CONTACT
Sarah Stewart 0420 759 649

PROPOSED
ELEVATIONS

SCALE @A3 1 : 100

DA-SK4

A