

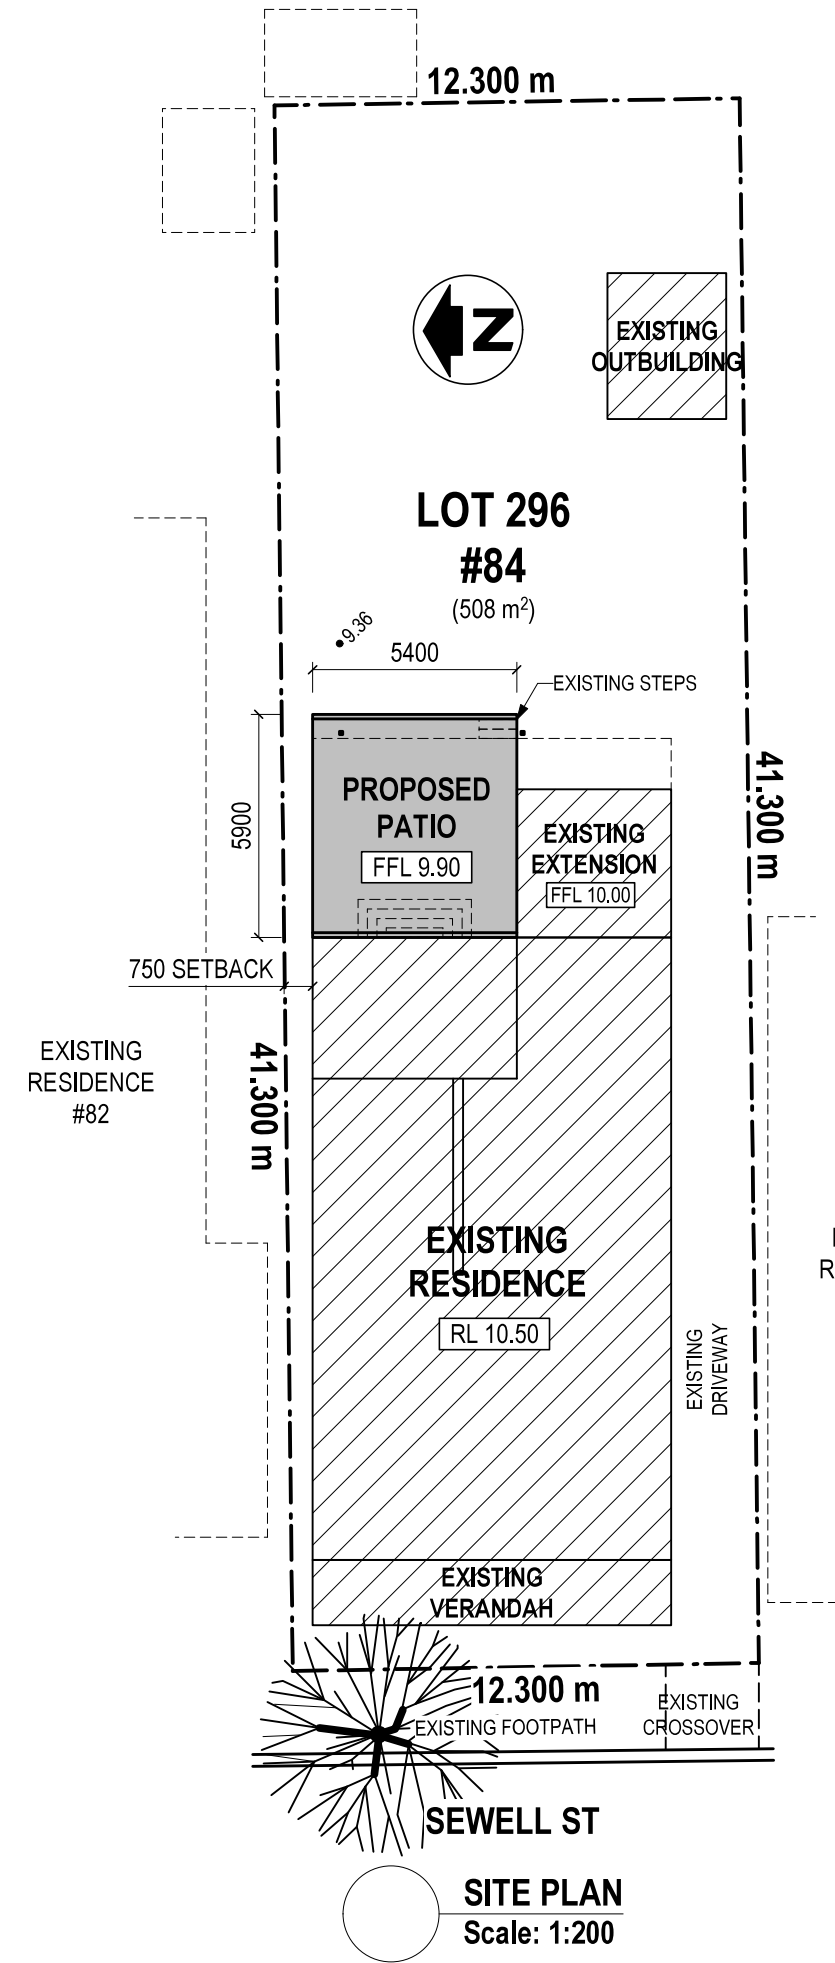
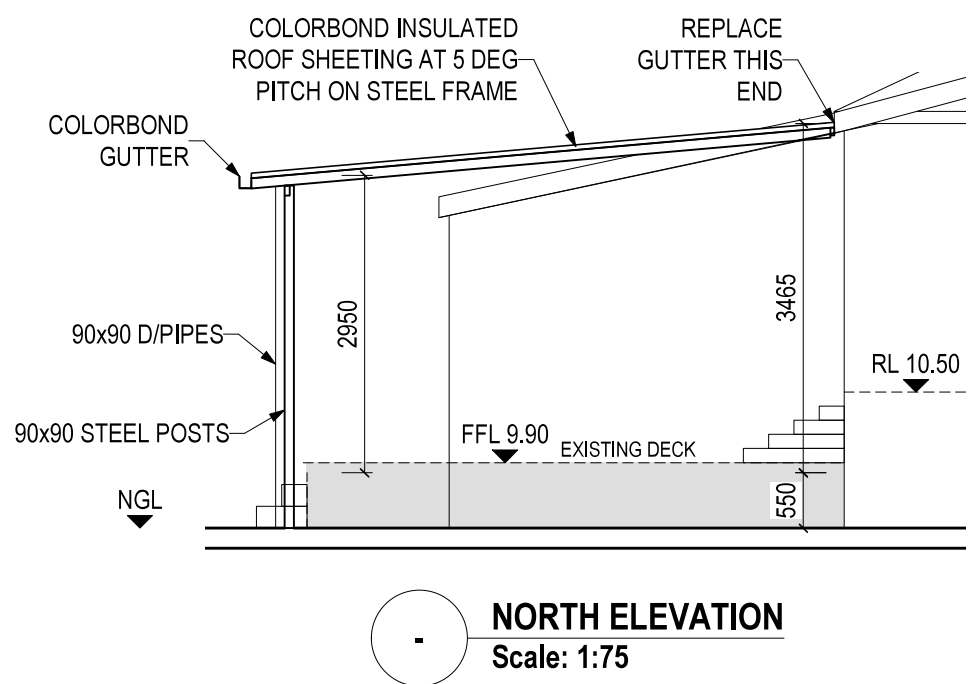


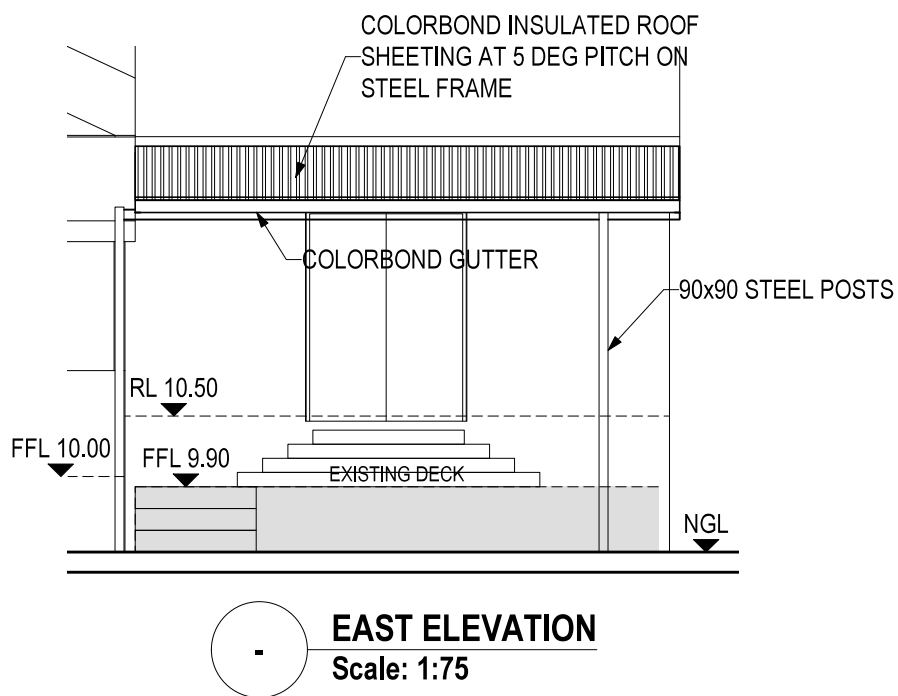

COLOURS - PATIO	
LOCATION	COLOUR
ROOF SHEETING	SURFMIST R/R
SKYLIGHT	N/A
POSTS	SURFMIST
ROOF FRAMING	SURFMIST
BOX GUTTER	N/A
GUTTER	ZINCALUME
DOWNPIPE	SURFMIST
INFILL	N/A
BARGE	SURFMIST
RIDGE CAP	N/A

SITE COVERAGE	
SITE AREA (sqm)	508.00
PROPOSED	
PATIO	33.32

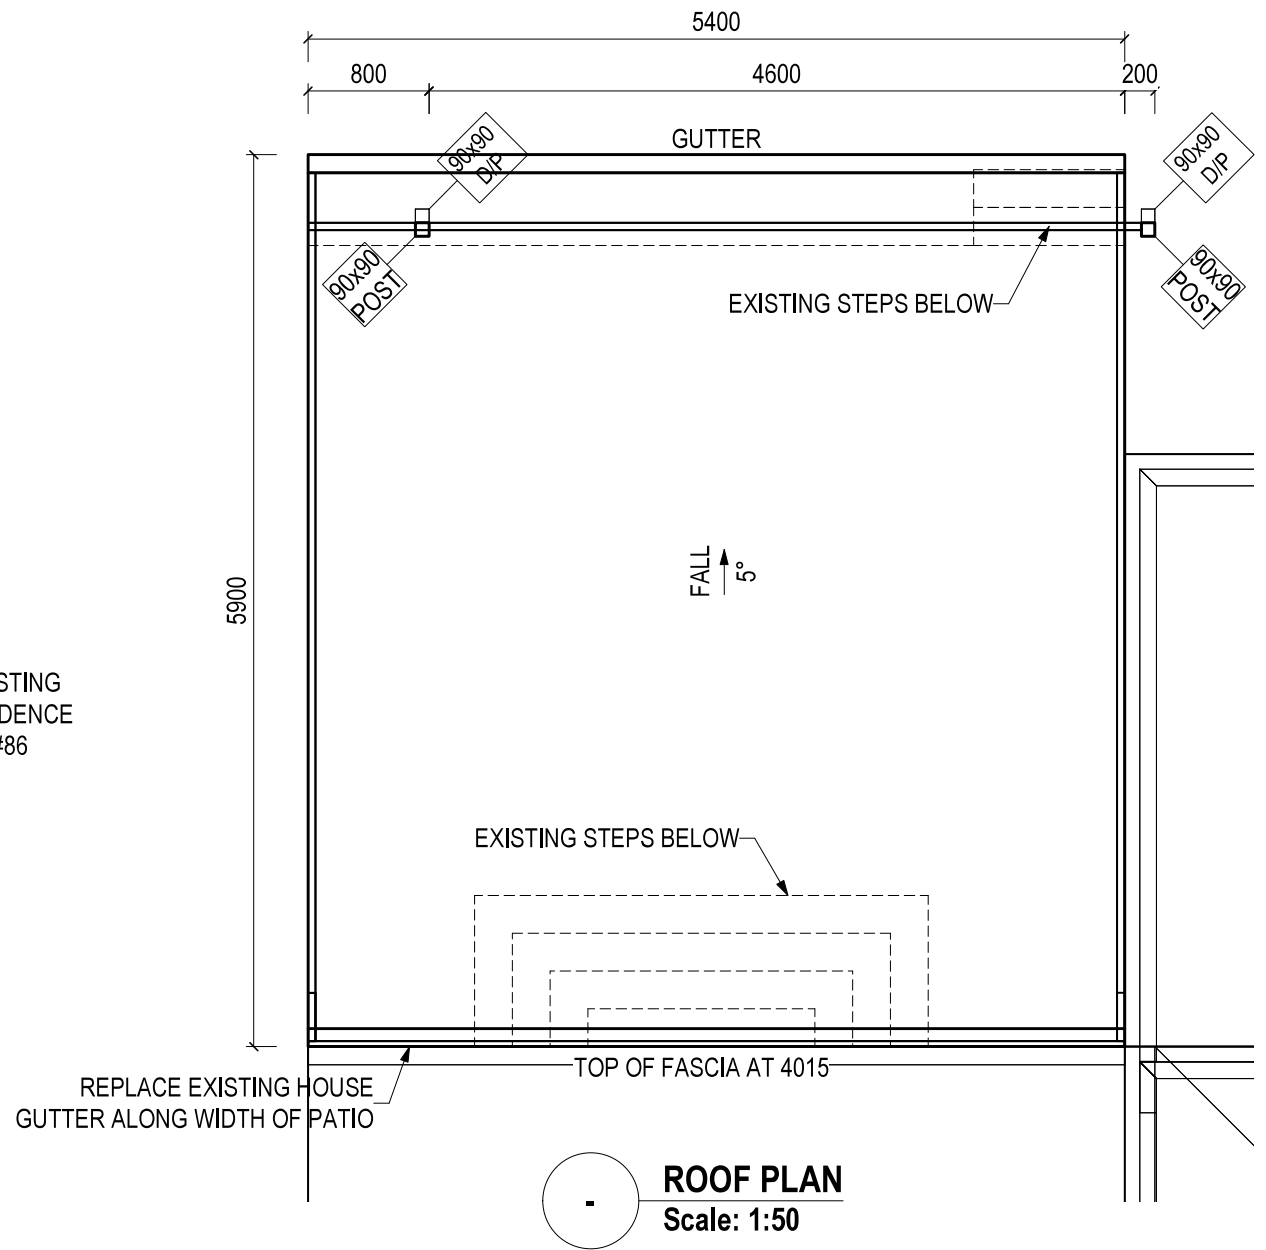

DRAWINGS ARE NOT FOR CONSTRUCTION
UNLESS STAMPED 'FOR CONSTRUCTION'



42 Paramount Drive
WANGARA 6065
P: (08) 9453 5959
W: factorydirectwa.com.au

Drawing SITE PLAN AND DETAILS		Revision A	Client ANNELYNE & CJ THEVANAU	Sheet 1 of 1
			Project PROPOSED PATIO	Job No. 26064
A	Issued for building licence.	05.05.2022	84 SEWELL STREET, EAST FREMANTLE	Scales AS NOTED
Rev.	Comment	Date		