



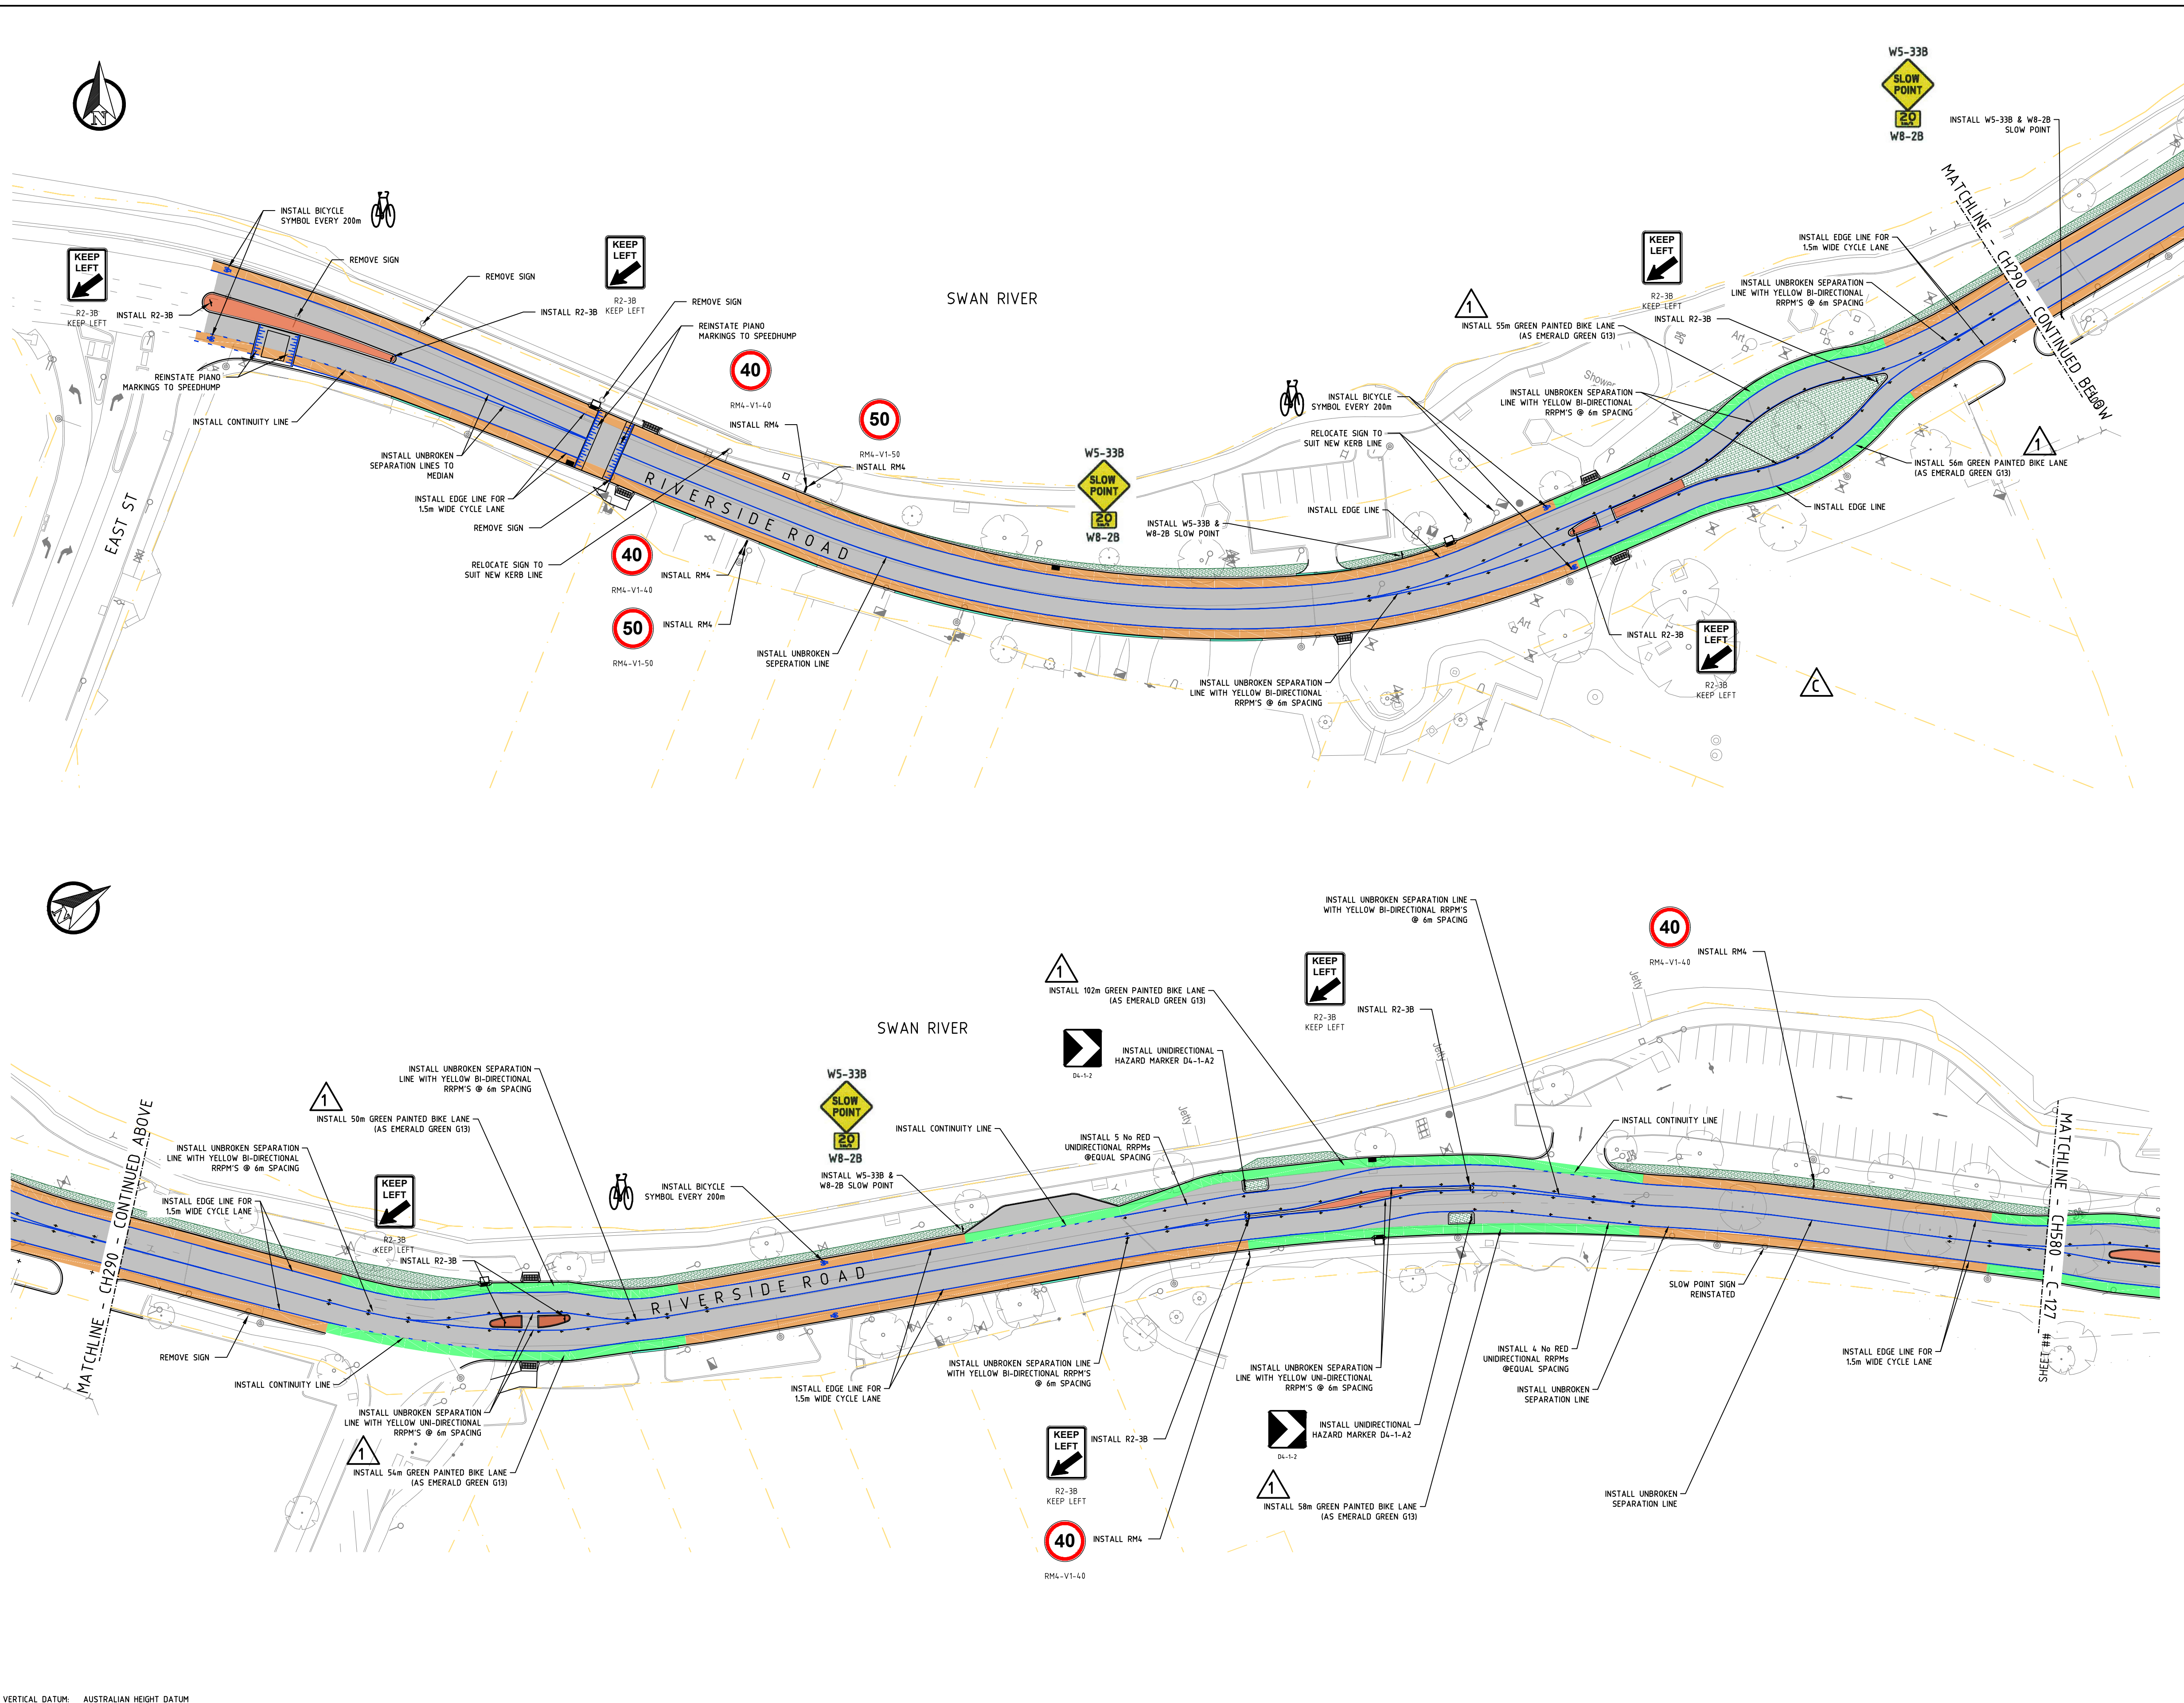


NOTES

1. ALL ROAD SIGNS TO COMPLY WITH MRWA SPECIFICATION 601.
2. DISTANCES SHALL NOT BE SCALED FROM THE DRAWINGS. ALL DIMENSIONS SHALL BE VERIFIED ON SITE PRIOR TO COMMENCEMENT OF WORKS.
3. ALL SIGNS AND PAVEMENT MARKINGS SHALL BE INSTALLED IN ACCORDANCE WITH AUSTRALIAN STANDARDS AND MRWA REQUIREMENTS.
4. ALL PAVEMENT MARKINGS SHALL COMPLY WITH MRWA SPECIFICATION 604.
5. ALL MEASUREMENTS ARE IN METRES UNLESS OTHERWISE STATED
6. THE CONTRACTOR TO ARRANGE FOR THE REMOVAL OF ALL EXISTING REDUNDANT SIGNS AND PAVEMENT MARKINGS AS DIRECTED BY THE SUPERINTENDENT
7. CONTRACTOR IS TO MAINTAIN THE SITE IN A SAFE CONDITION FOR ALL ROAD USERS BY THE USE OF TEMPORARY SIGNAGE AND PAVEMENT MARKINGS, UNTIL PERMANENT SIGNS AND PAVEMENT MARKING ARE INSTALLED
8. ALL LINEWORK TO BE WHITE UNLESS OTHERWISE NOTED
9. ALL TRANSVERSE LINES AND OTHER MARKINGS (IE: HOLDING LINES, TURN ARROWS, CHEVRON PAVEMENT MARKERS) SHALL BE LONG LIFE THERMOPLASTIC.
10. ALL LONGITUDINAL LINES SHALL BE WHITE OR YELLOW ROAD MARKING PAINT.


LINE MARKING LEGEND:

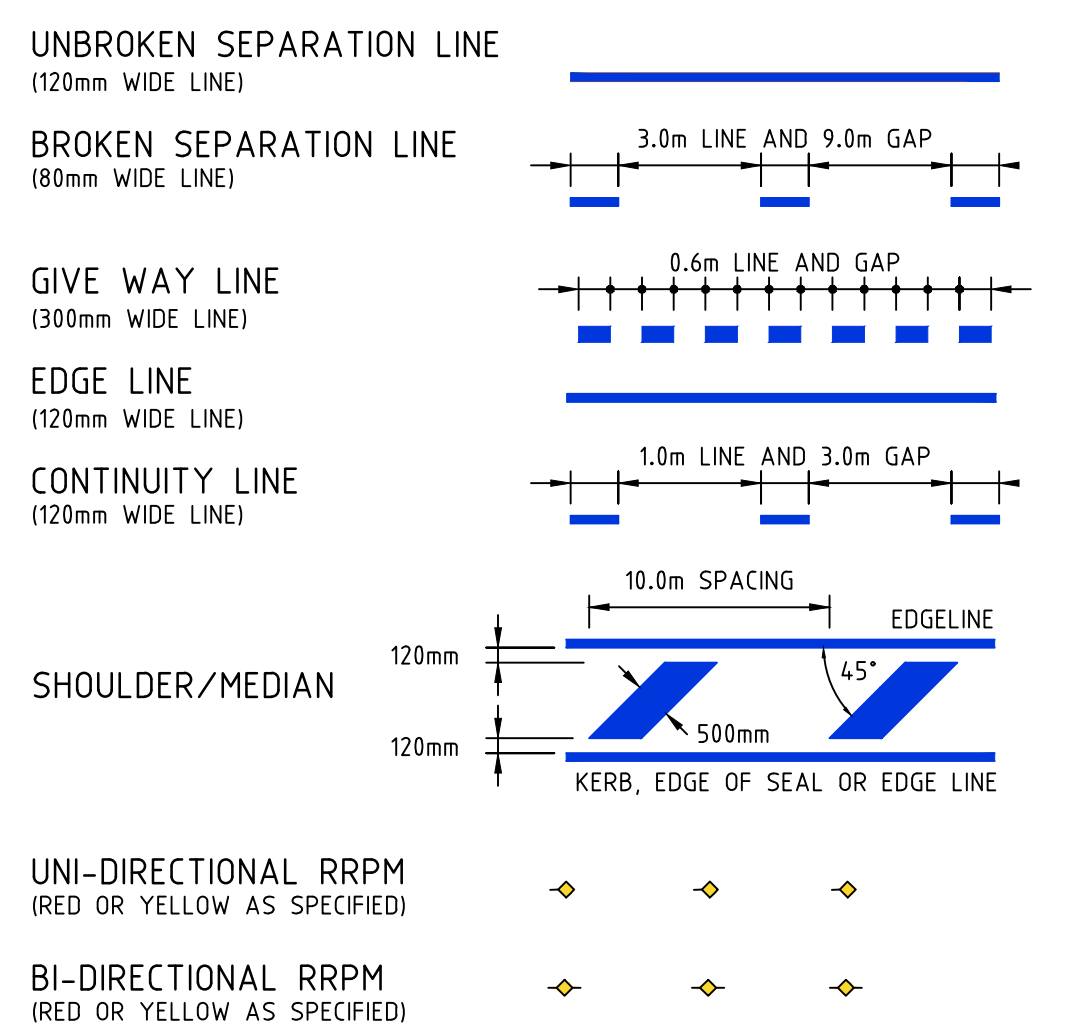

LEGEND:

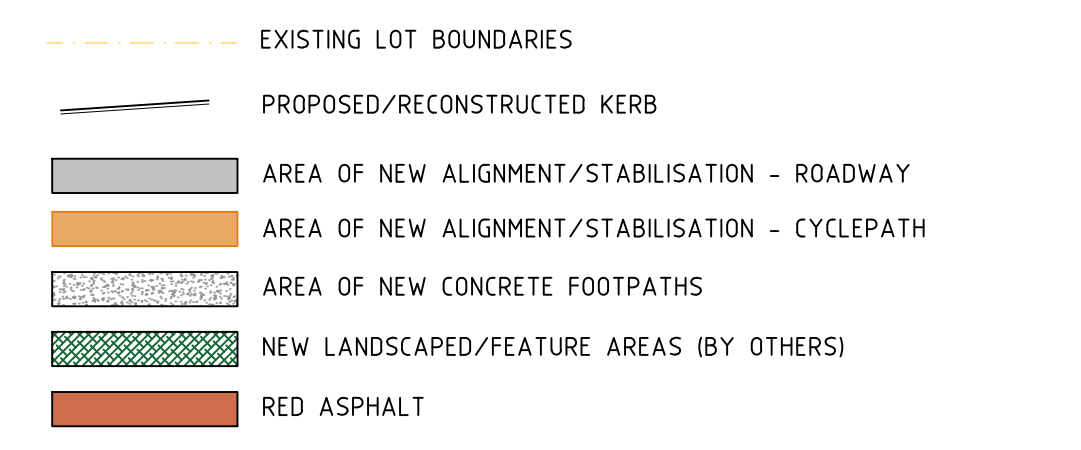

ISSUED FOR CONSTRUCTION

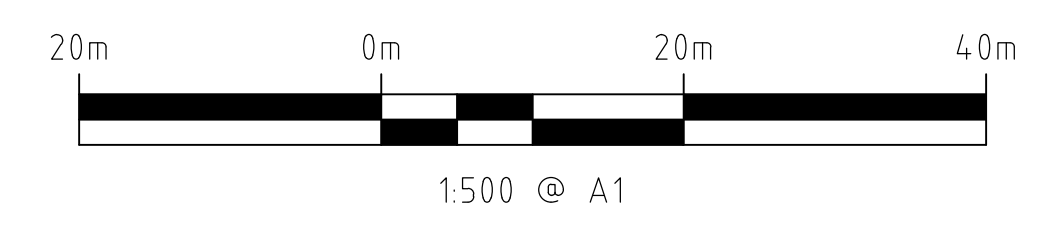

VERTICAL DATUM: AUSTRALIAN HEIGHT DATUM
HORIZONTAL DATUM: MGA 94 ZONE 50



talisd

delivering solutions

www.talisconsultants.com.au

T: 1300 251 070

ASSET
ENGINEERING
ENVIRONMENT
NOISE
SPATIAL
WASTE

604 Newcastle Street,
Leederville WA 6007
PO Box 454, Leederville WA 6903

Client:



TOWN of

EAST FREMANTLE

NOTES

1. This drawing is the property of Talis Consultants Pty Ltd. It is a confidential document and must not be copied, used, or its contents divulged without prior written consent.

2. DO NOT SCALE, use figured dimensions only, if in doubt please contact Talis Consultants.

3. Parts of this drawing is intended to be IN COLOUR. Black & White Printing may cause errors or omissions. If this text is not GREEN, please contact Talis Consultants

No.	Date	By	Check	Amendment / Issue	App.
1	20.03.2020	AB	PG	UPDATED TO SUIT REVISED LAYOUTS, GREEN BIKE LANES ADDED	PG
D	28.02.20	AB	PG	FOR CONSTRUCTION	PG
C	10.02.2020	AB	PG	SOUTH PARKING REMOVED; SIGNS ADJUSTED	
B	19.12.2019	AB	PG	ISSUED FOR TENDER	
A	25.10.2019	AB	PG	PRELIMINARY 85% ISSUE	

Project:

RIVERSIDE ROAD
REALIGNMENT AND
REHABILITATION

Title:

SIGNS & LINES SHEET 1 OF 3

Drawn by:

AB

Job No:

TC19011

Checked by:

PG

File No:

TC19011-C-126

Approved by:

Drg. No:

C-126

Scale: 1:500


@ A1

Rev:

1

Date:


25.10.2019

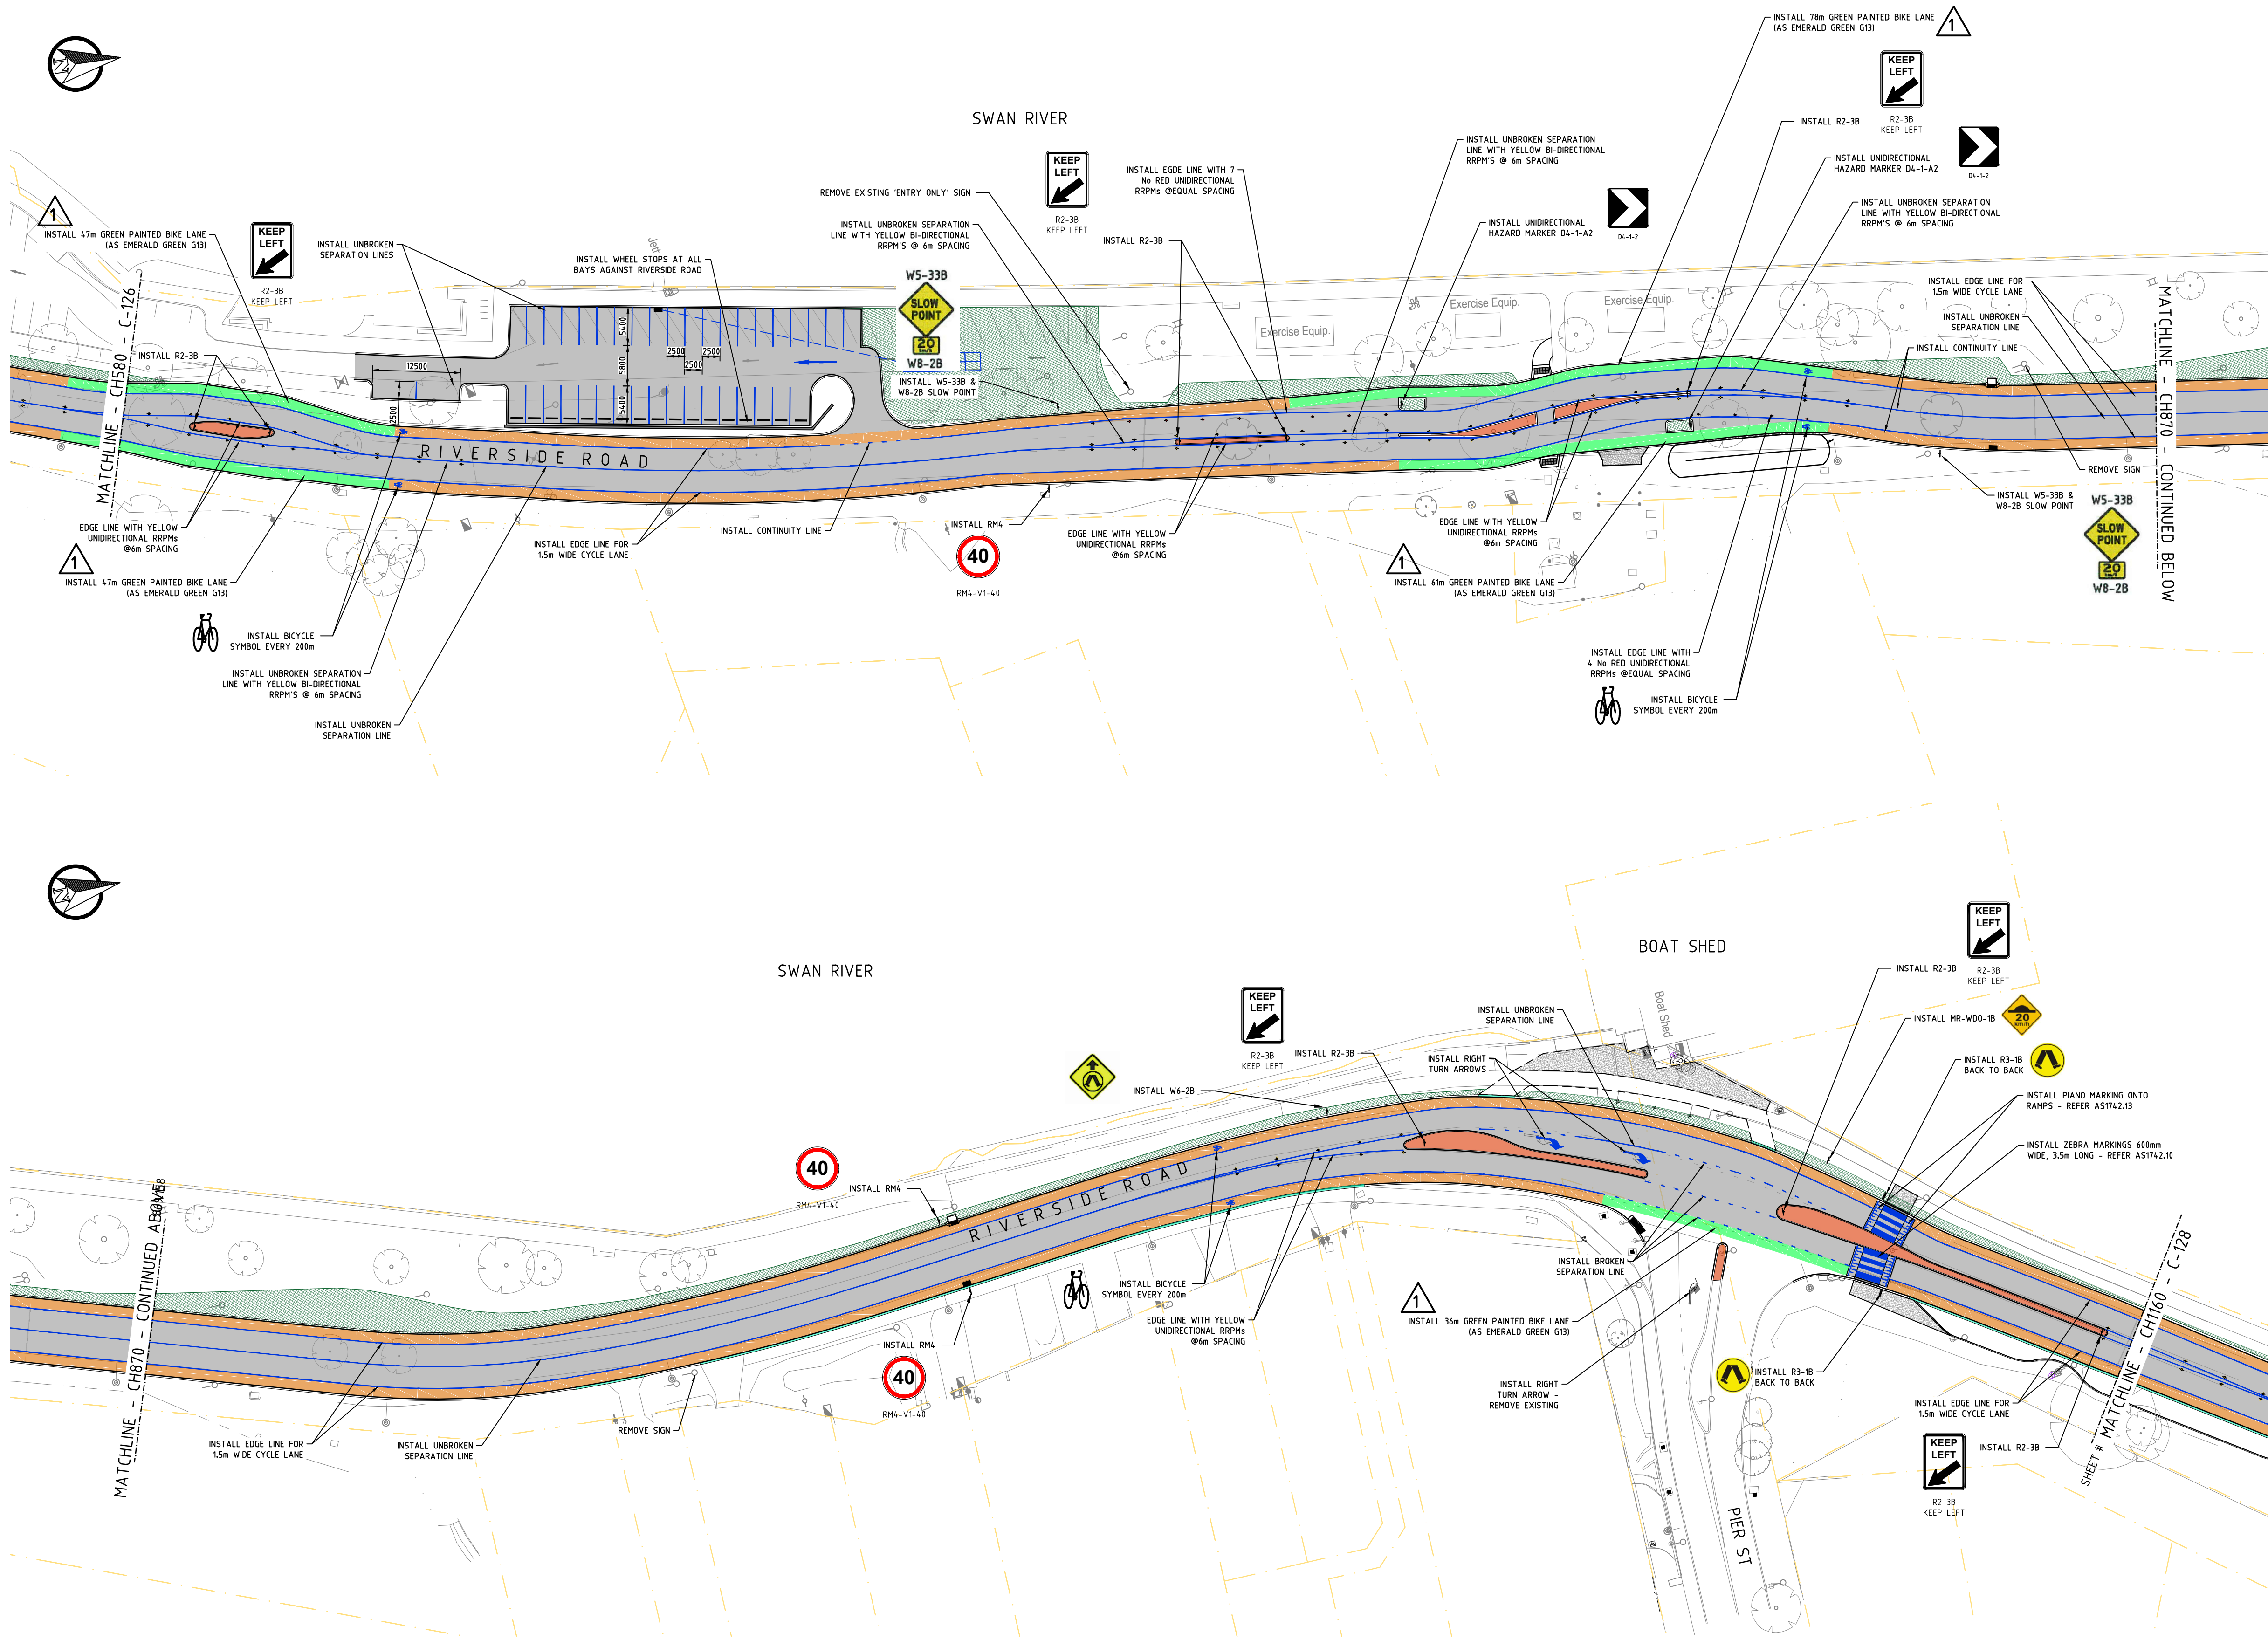


NOTES

1. ALL ROAD SIGNS TO COMPLY WITH MRWA SPECIFICATION 601.
2. DISTANCES SHALL NOT BE SCALED FROM THE DRAWINGS. ALL DIMENSIONS SHALL BE VERIFIED ON SITE PRIOR TO COMMENCEMENT OF WORKS.
3. ALL SIGNS AND PAVEMENT MARKINGS SHALL BE INSTALLED IN ACCORDANCE WITH AUSTRALIAN STANDARDS AND MRWA REQUIREMENTS.
4. ALL PAVEMENT MARKINGS SHALL COMPLY WITH MRWA SPECIFICATION 604.
5. ALL MEASUREMENTS ARE IN METRES UNLESS OTHERWISE STATED
6. THE CONTRACTOR TO ARRANGE FOR THE REMOVAL OF ALL EXISTING REDUNDANT SIGNS AND PAVEMENT MARKINGS AS DIRECTED BY THE SUPERINTENDENT
7. CONTRACTOR IS TO MAINTAIN THE SITE IN A SAFE CONDITION FOR ALL ROAD USERS BY THE USE OF TEMPORARY SIGNAGE AND PAVEMENT MARKINGS, UNTIL PERMANENT SIGNS AND PAVEMENT MARKING ARE INSTALLED
8. ALL LINWORK TO BE WHITE UNLESS OTHERWISE NOTED
9. ALL TRANSVERSE LINES AND OTHER MARKINGS (IE; HOLDING LINES, TURN ARROWS, CHEVRON PAVEMENT MARKERS) SHALL BE LONG LIFE THERMOPLASTIC.
10. ALL LONGITUDINAL LINES SHALL BE WHITE OR YELLOW ROAD MARKING PAINT.


LINE MARKING LEGEND:

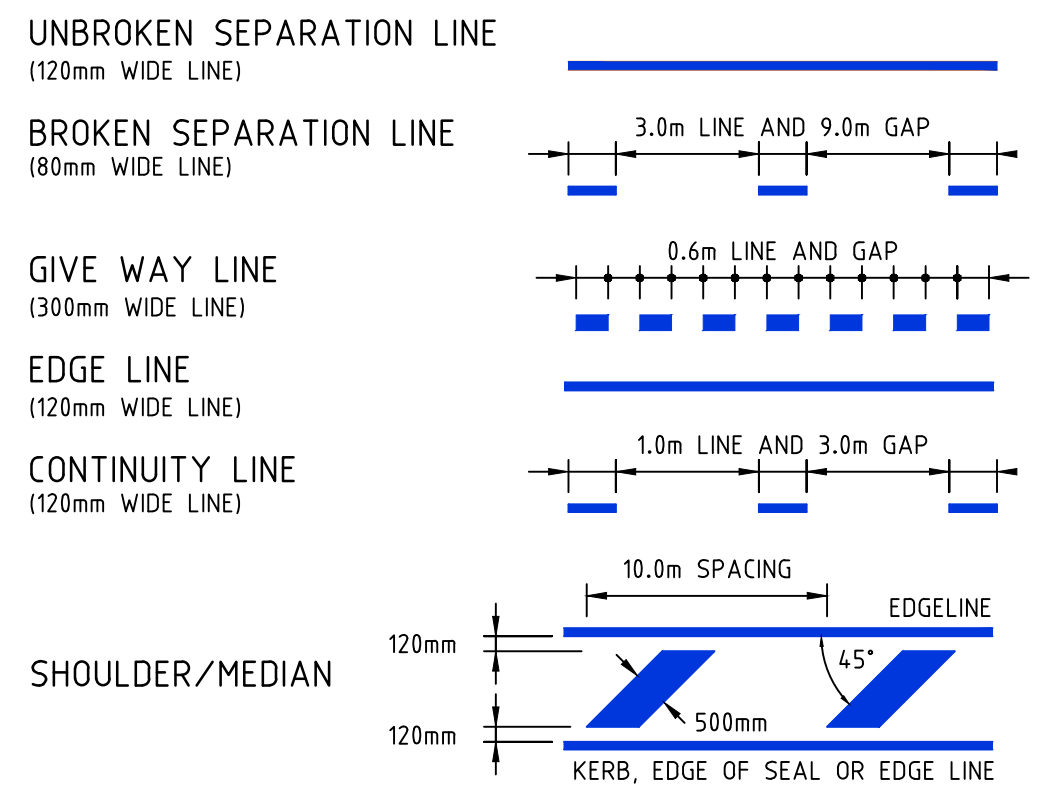

LEGEND:

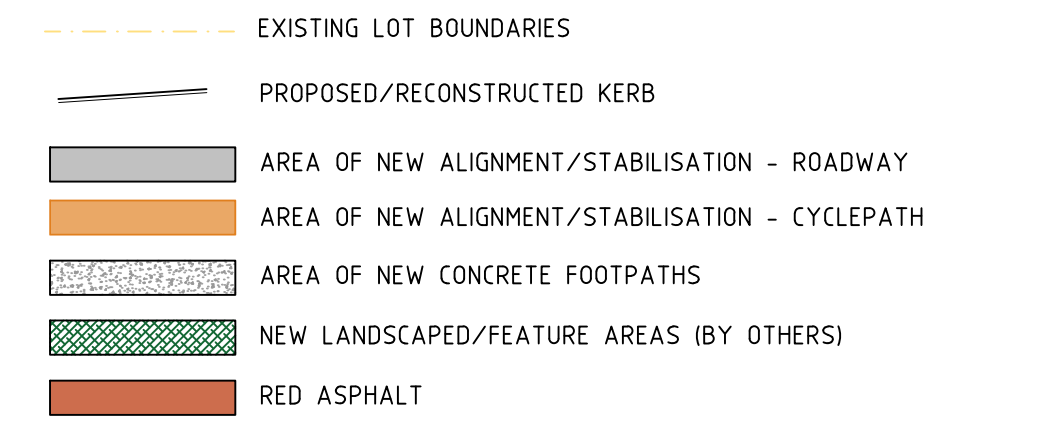

ISSUED FOR CONSTRUCTION

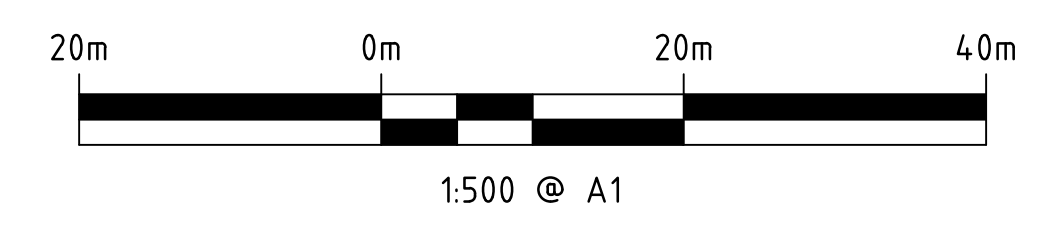

 www.talisconsultants.com.au T: 1300 251 070	ASSET ENGINEERING ENVIRONMENT NOISE SPATIAL WASTE 604 Newcastle Street, Leederville WA 6007 PO Box 454, Leederville WA 6003	Client: 	NOTES										Project: RIVERSIDE ROAD REALIGNMENT AND REHABILITATION	Title: SIGNS & LINES SHEET 2 OF 3	Drawn by: AB Job No: TC19011	
			1. This drawing is the property of Talis Consultants Pty Ltd. It is a confidential document and must not be copied, used, or its contents divulged without prior written consent.												Checked by: PG File No: TC19011-C-127	
			2. DO NOT SCALE, use figured dimensions only, if in doubt please contact Talis Consultants.												Approved by: Drg. No: C-127	
			3. Parts of this drawing is intended to be IN COLOUR. Black & White Printing may cause errors or omissions, if this text is not GREEN, please contact Talis Consultants												Rev: 1	
			Date: 25.10.2019												Scale: 1:500 @ A1	
No. Date Issued Amendment / Issue App.																

