


TOWN OF EAST FREMANTLE
 PLANNING APPLICATION
 DATE 11 MAR 2020 No P 024 - 2 0
RECEIVED

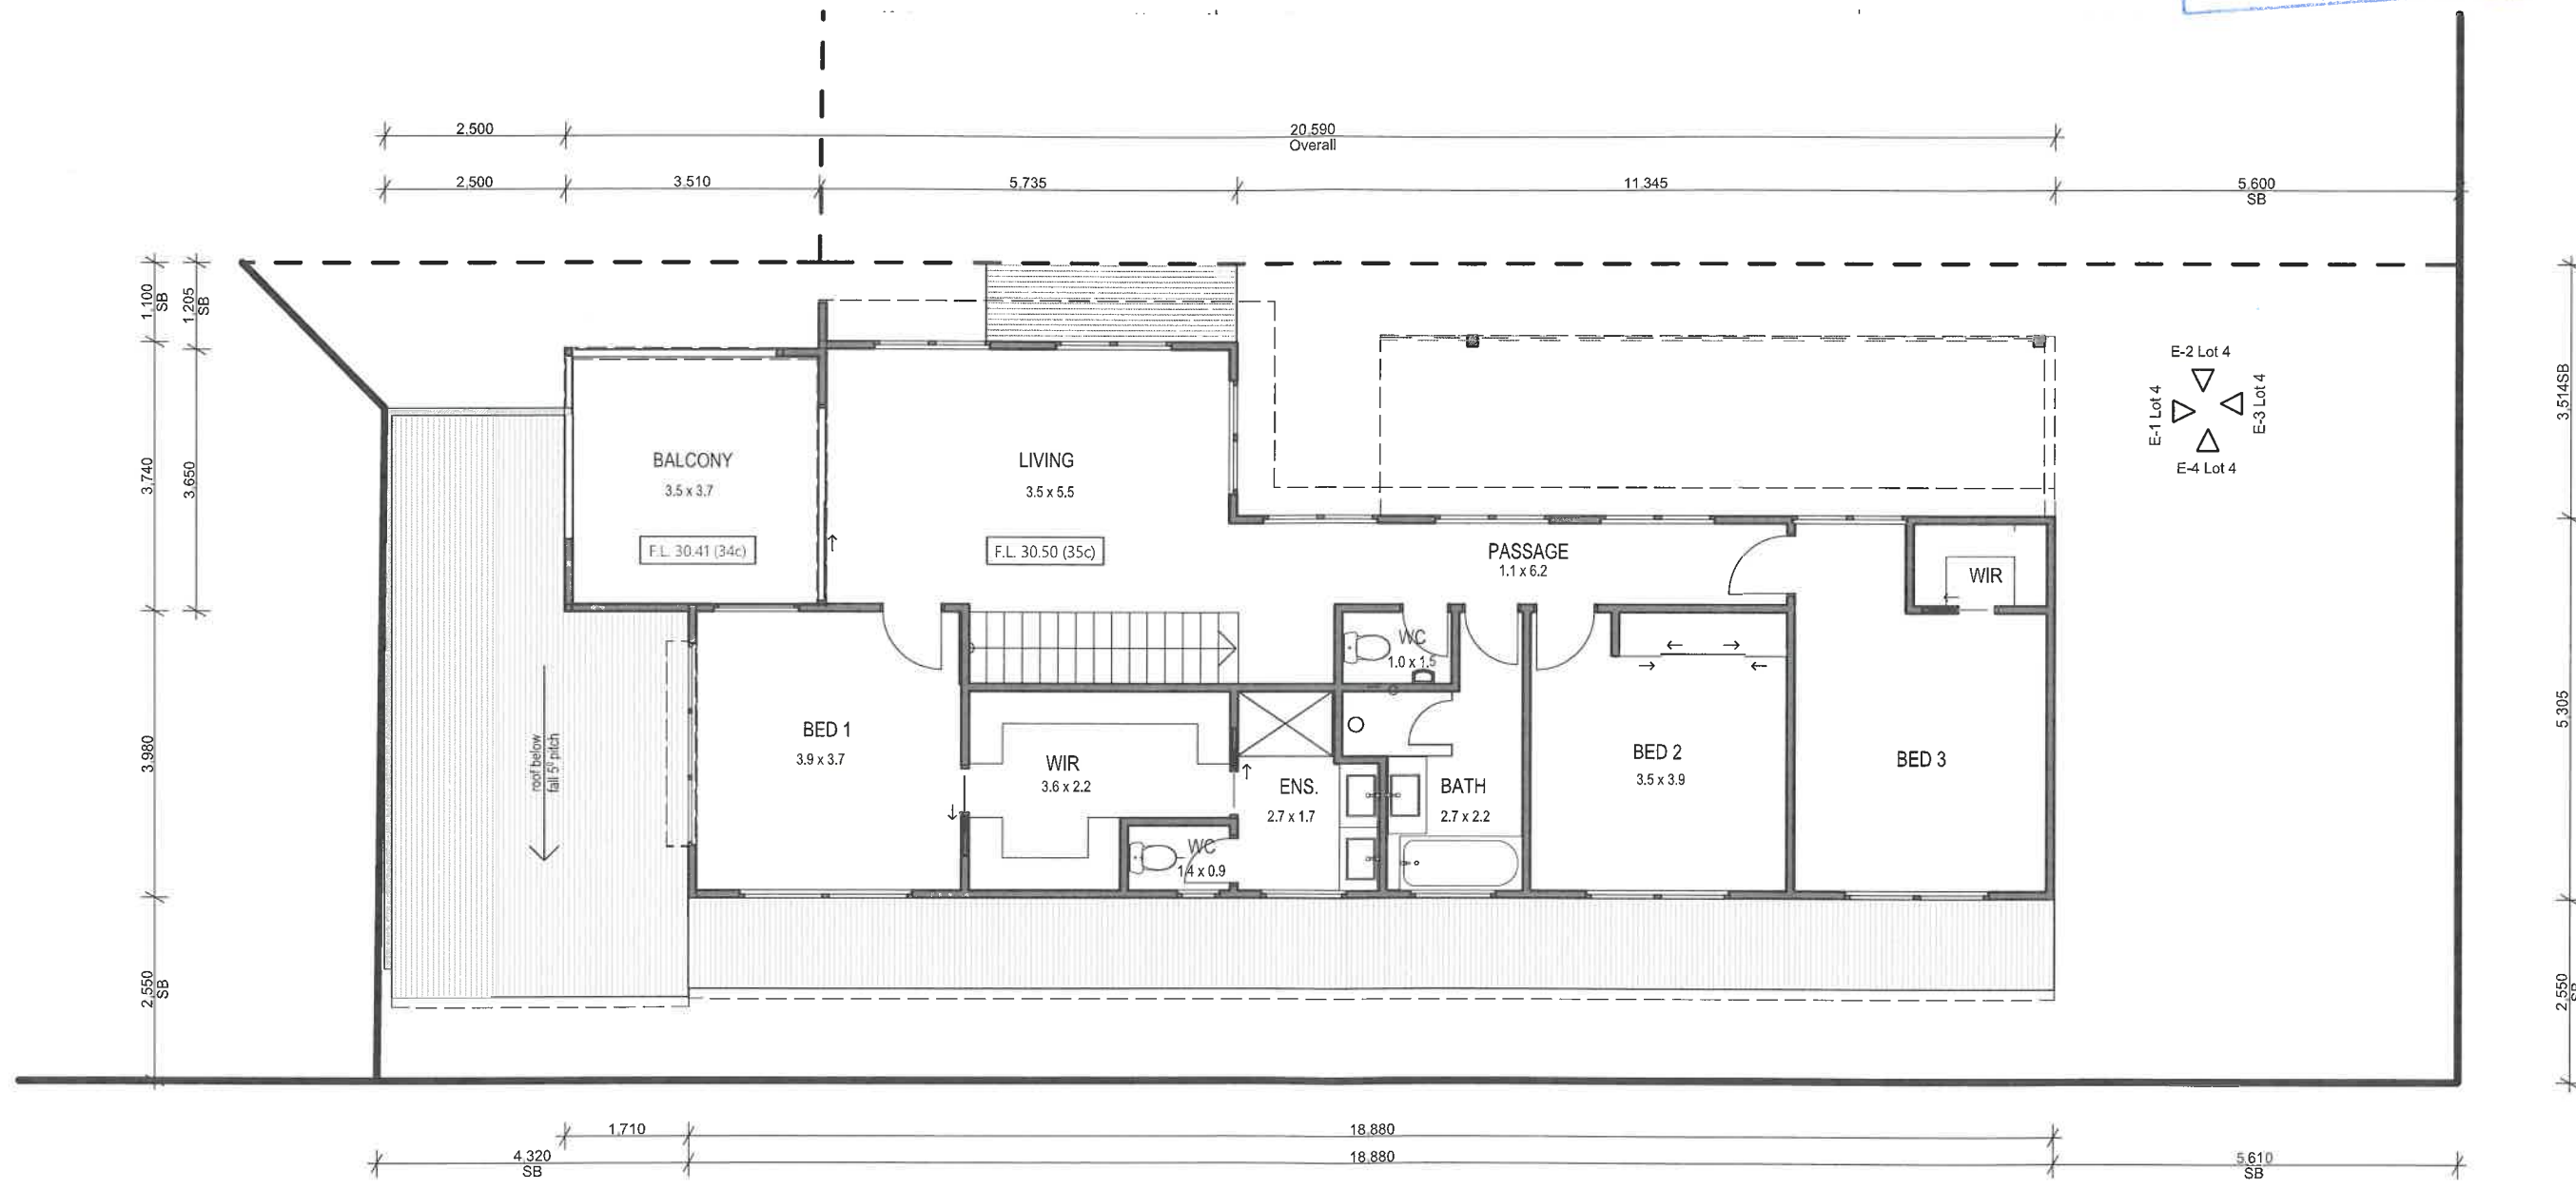

1. Upper Floor Plan Lot 4 1:100