


TOWN OF EAST FREMANTLE
PLANNING APPLICATION
 DATE No.
 29 JAN 2019 P 006-19
RECEIVED




APPROX LOCATION OF THE CONTAINER (NEW)
OLIVE & DRAGON TREES
11.3M
vertical louvers to provide privacy to adjoining property
600mm windows at bench level only
7.5m CONE OF VISION
FENCE
GATE
7.5m CONE OF VISION
6.0m CONE OF VISION
GATE

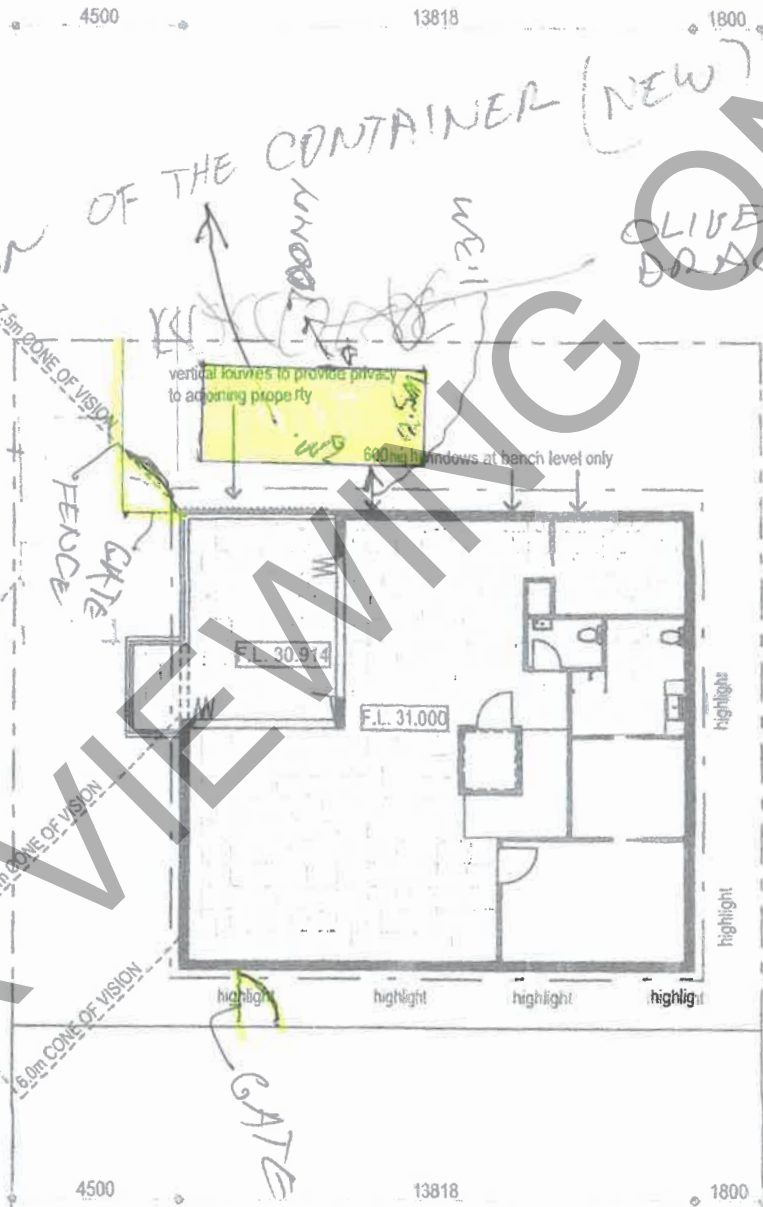

4500
 12300
 1500

Town of East Fremantle
18 FEB 2019
RECEIVED


Corner Point

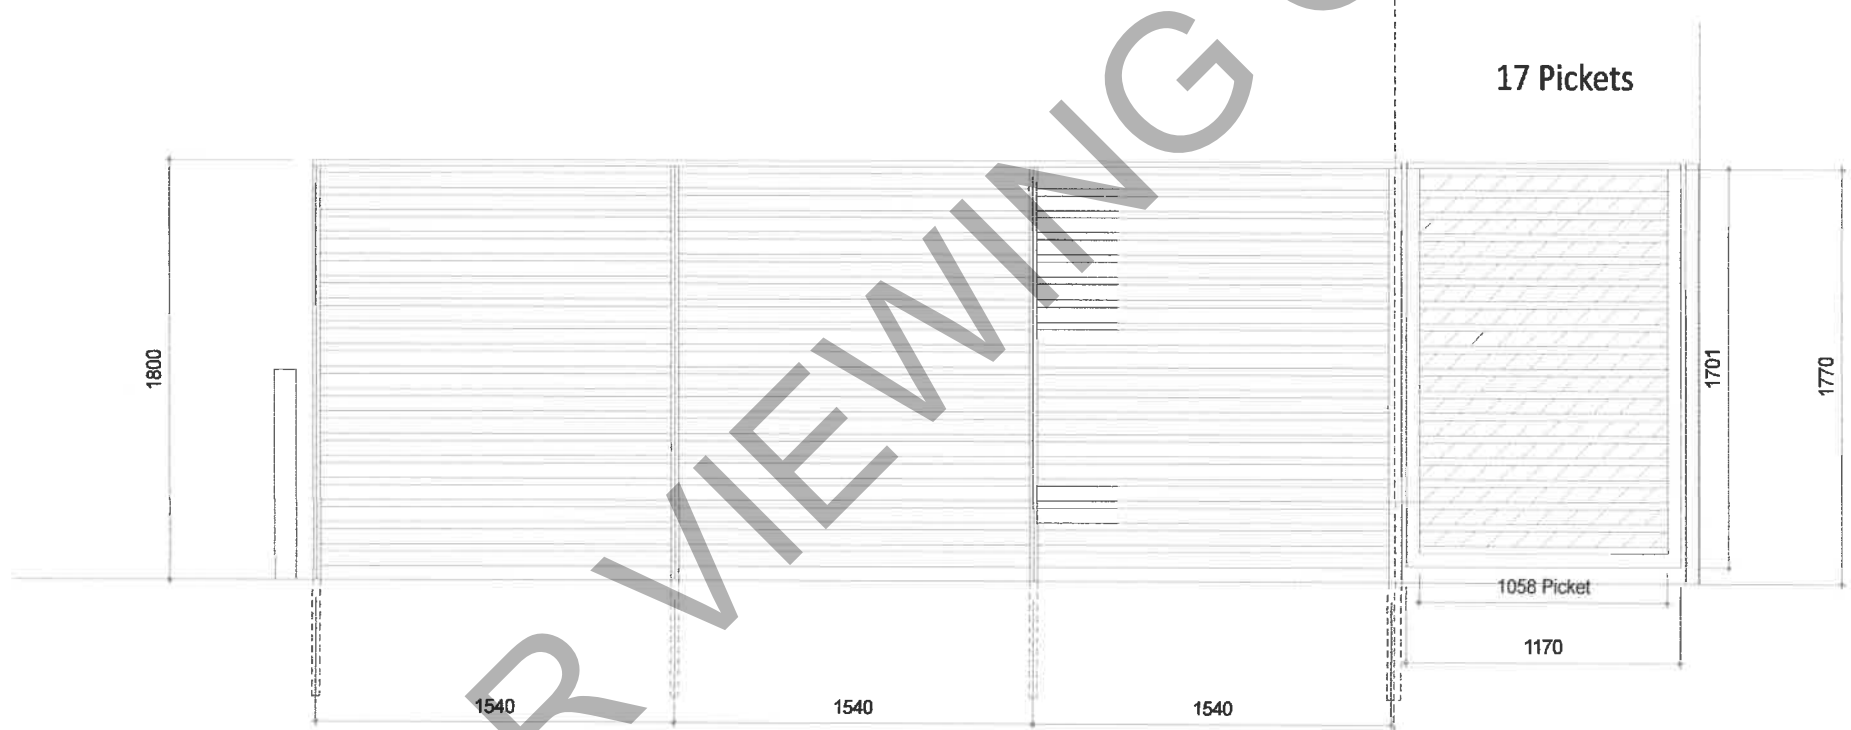

5311 Ante 11 Gordon St, Bicton
Front Fence - Shale Grey


FOR VIEWING ONLY

Town of East Fremantle
18 FEB 2019
RECEIVED

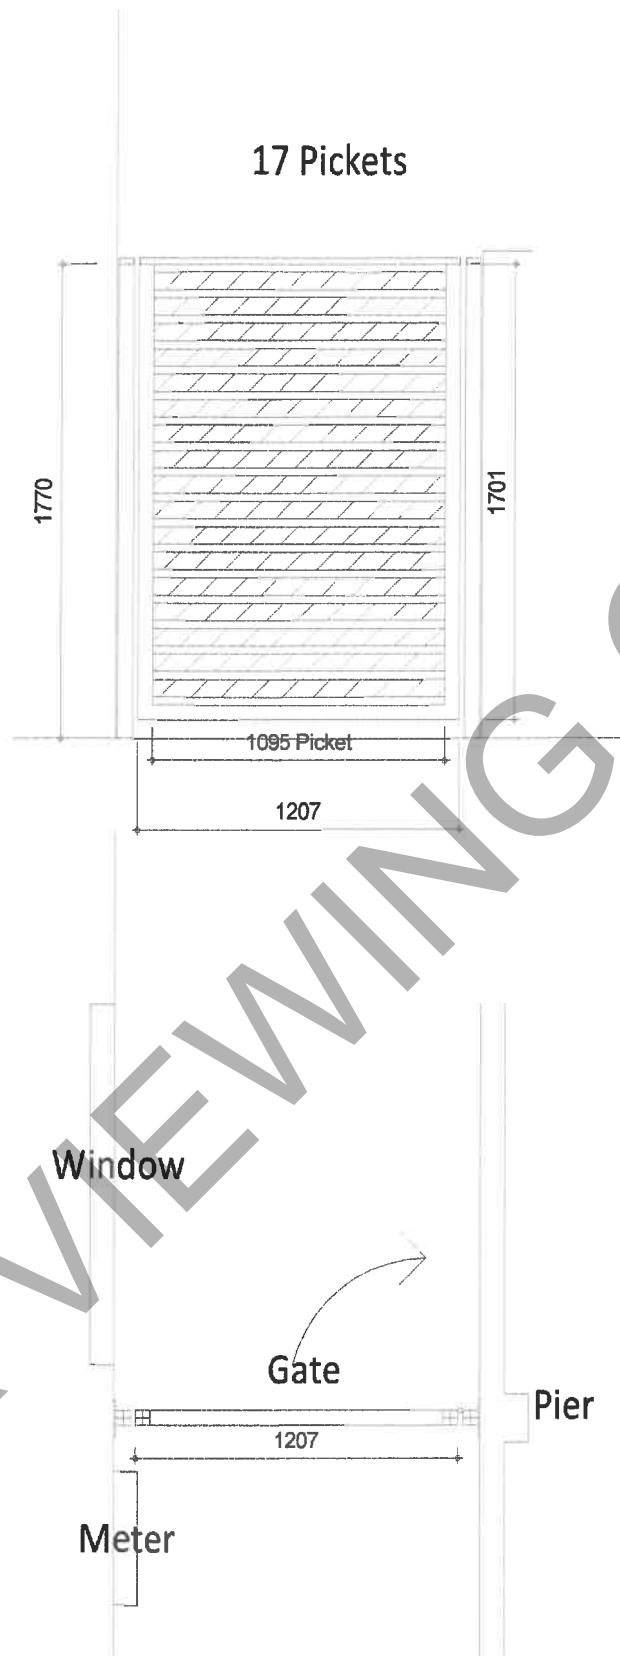

5311 Ante 11 Gordon St, Bicton


Town of East Fremantle
18 FEB 2019
RECEIVED

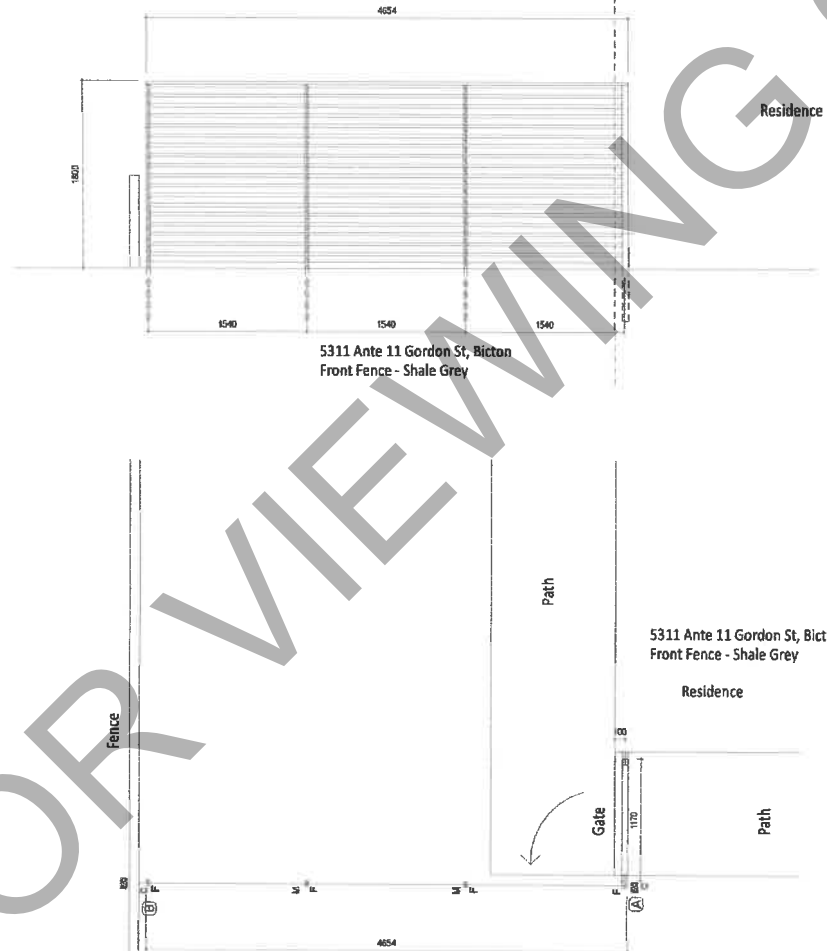

FOR VIEWING ONLY

Town of East Fremantle
18 FEB 2019
RECEIVED

Fence

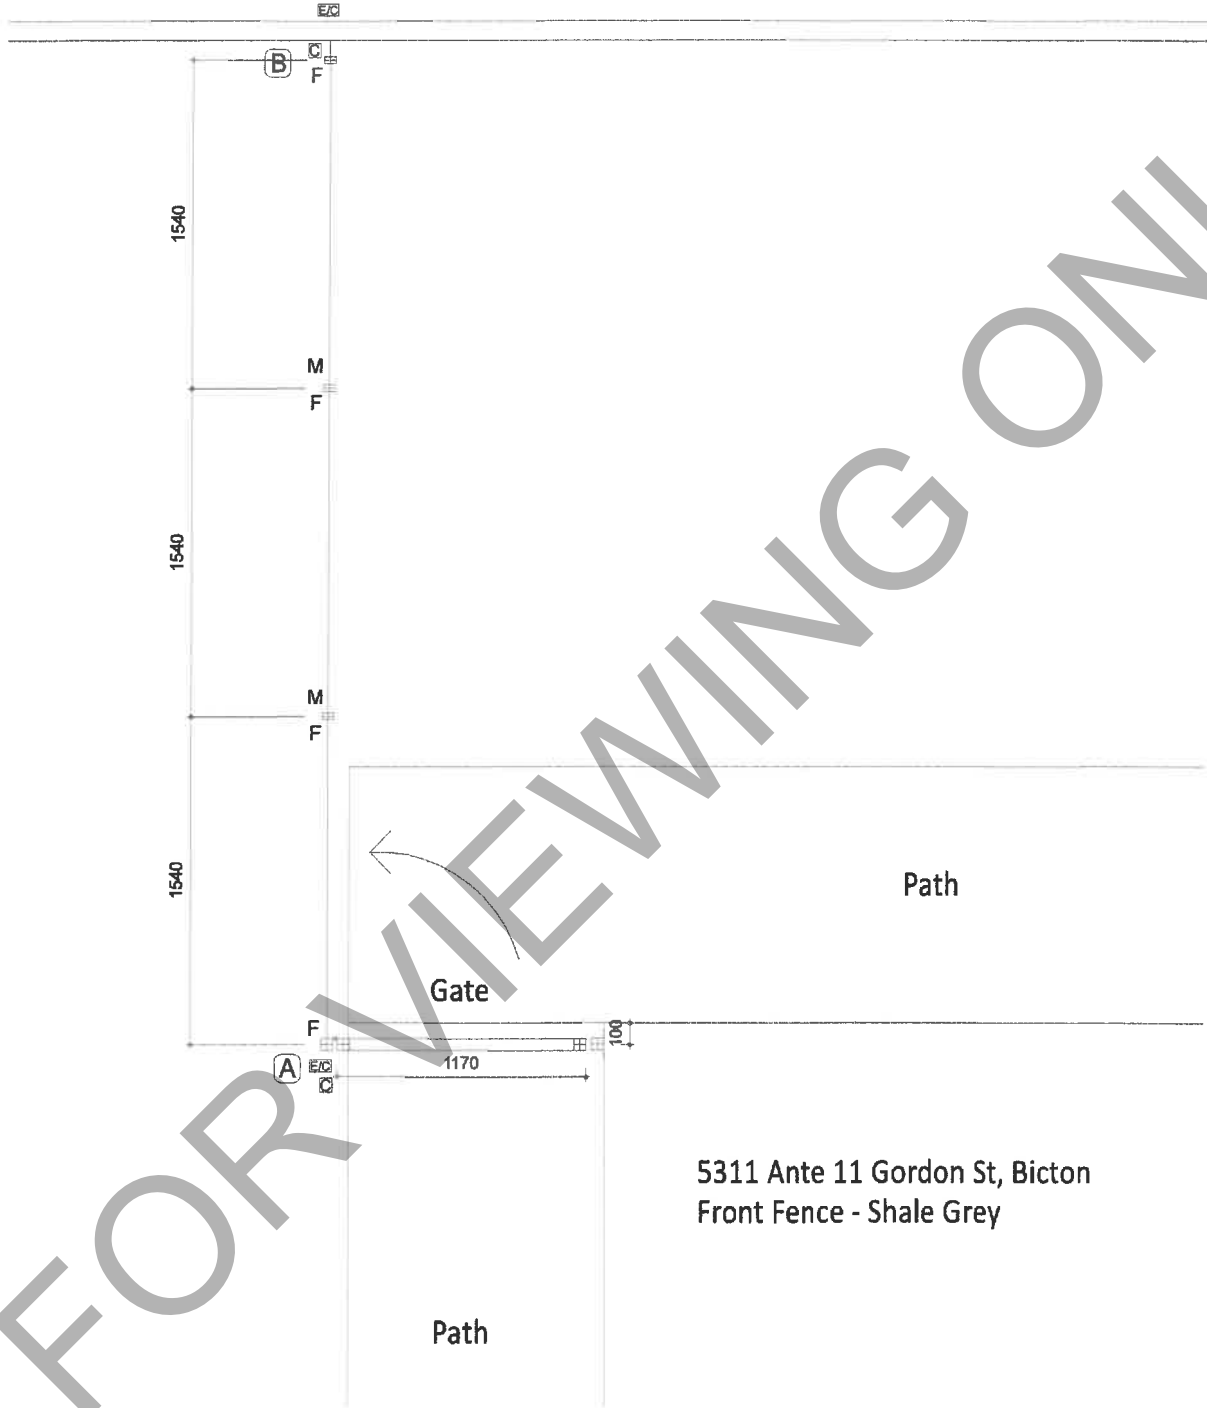

5311 Ante 11 Gordon St, Bicton
Front Fence - Shale Grey