

SERVICE LEGEND

DRAINAGE

SIDE ENTRY PIT

STORM WATER MANHOLE

DRAINAGE PIPE

ELECTRICITY

POWER DOME

POWER PIT

POWER POLE

LIGHT POLE

STEEL WIRE ANCHOR

STAY POLE

POWER LINE

GAS

GAS MANHOLE

GAS MARKER

GAS METER

GAS VALVE

GAS LINE

SEWER

SEWER MANHOLE

SEWER INSPECTION OPENING

SEWER LINE

COMMUNICATIONS

COMMUNICATIONS PIT

COMMUNICATIONS MARKER

COMMUNICATIONS LINE

WATER

FIRE HYDRANT

STOP VALVE

WATER TAP

WATER MARKER

WATER METER

WATER PIPE

UNDEFINED

UNDEFINED SERVICE MARKER

UNDEFINED MANHOLE

UNDEFINED SERVICE

SURVEY

DATUM

PEG FOUND

STRUCTURES

BUILDING

RETAINING WALL

ROAD CENTRE LINE

SERVICE RECORDS					
SERVICE	STATUS				
	LOCATED	ONLY SIGHTED	OBSTRUCTION	NOT AVAILABLE	
WATER		✓			
SEWER		✓			
GAS		✓			
TEL/COMM		✓			
POWER	U/G	✓			
	O/H				✓

SITE SURVEY ONLY. The in formation shown on this drawing is current at the date of survey. Boundary information, Easements ETC. to be verified from the Certificate of Title, Plan/Diagram or a boundary Repeg. Boundary position approximate only. Location of boundary pegs or fences in relation to the boundary lines are not guaranteed. Sewer, drainage may vary from the Schematic representation, clearances to be checked on site. Service information to be confirmed with the relevant authorities. For underground services ring "DIAL BEFORE YOU DIG" for confirmation.

WARNING!
BOUNDARY RE-ESTABLISHMENT SURVEY
REQUIRED TO CONFIRM LOT BOUNDARY
POSITION AND DIMENSIONS

NOTE:
LOT GREATER THAN 1km TO THE COAST.

REV	DATE	BY	DESCRIPTION
A	31/07/2026	JS	ISSUE FOR REVIEW
0	31/07/2026	RH	ISSUE FOR USE


PERTH SURVEYING

PO Box 2036 Wangara DC WA 6947

ABN: 67 125 386 441

(08) 9303 2407

operations@perthsurveying.com.au

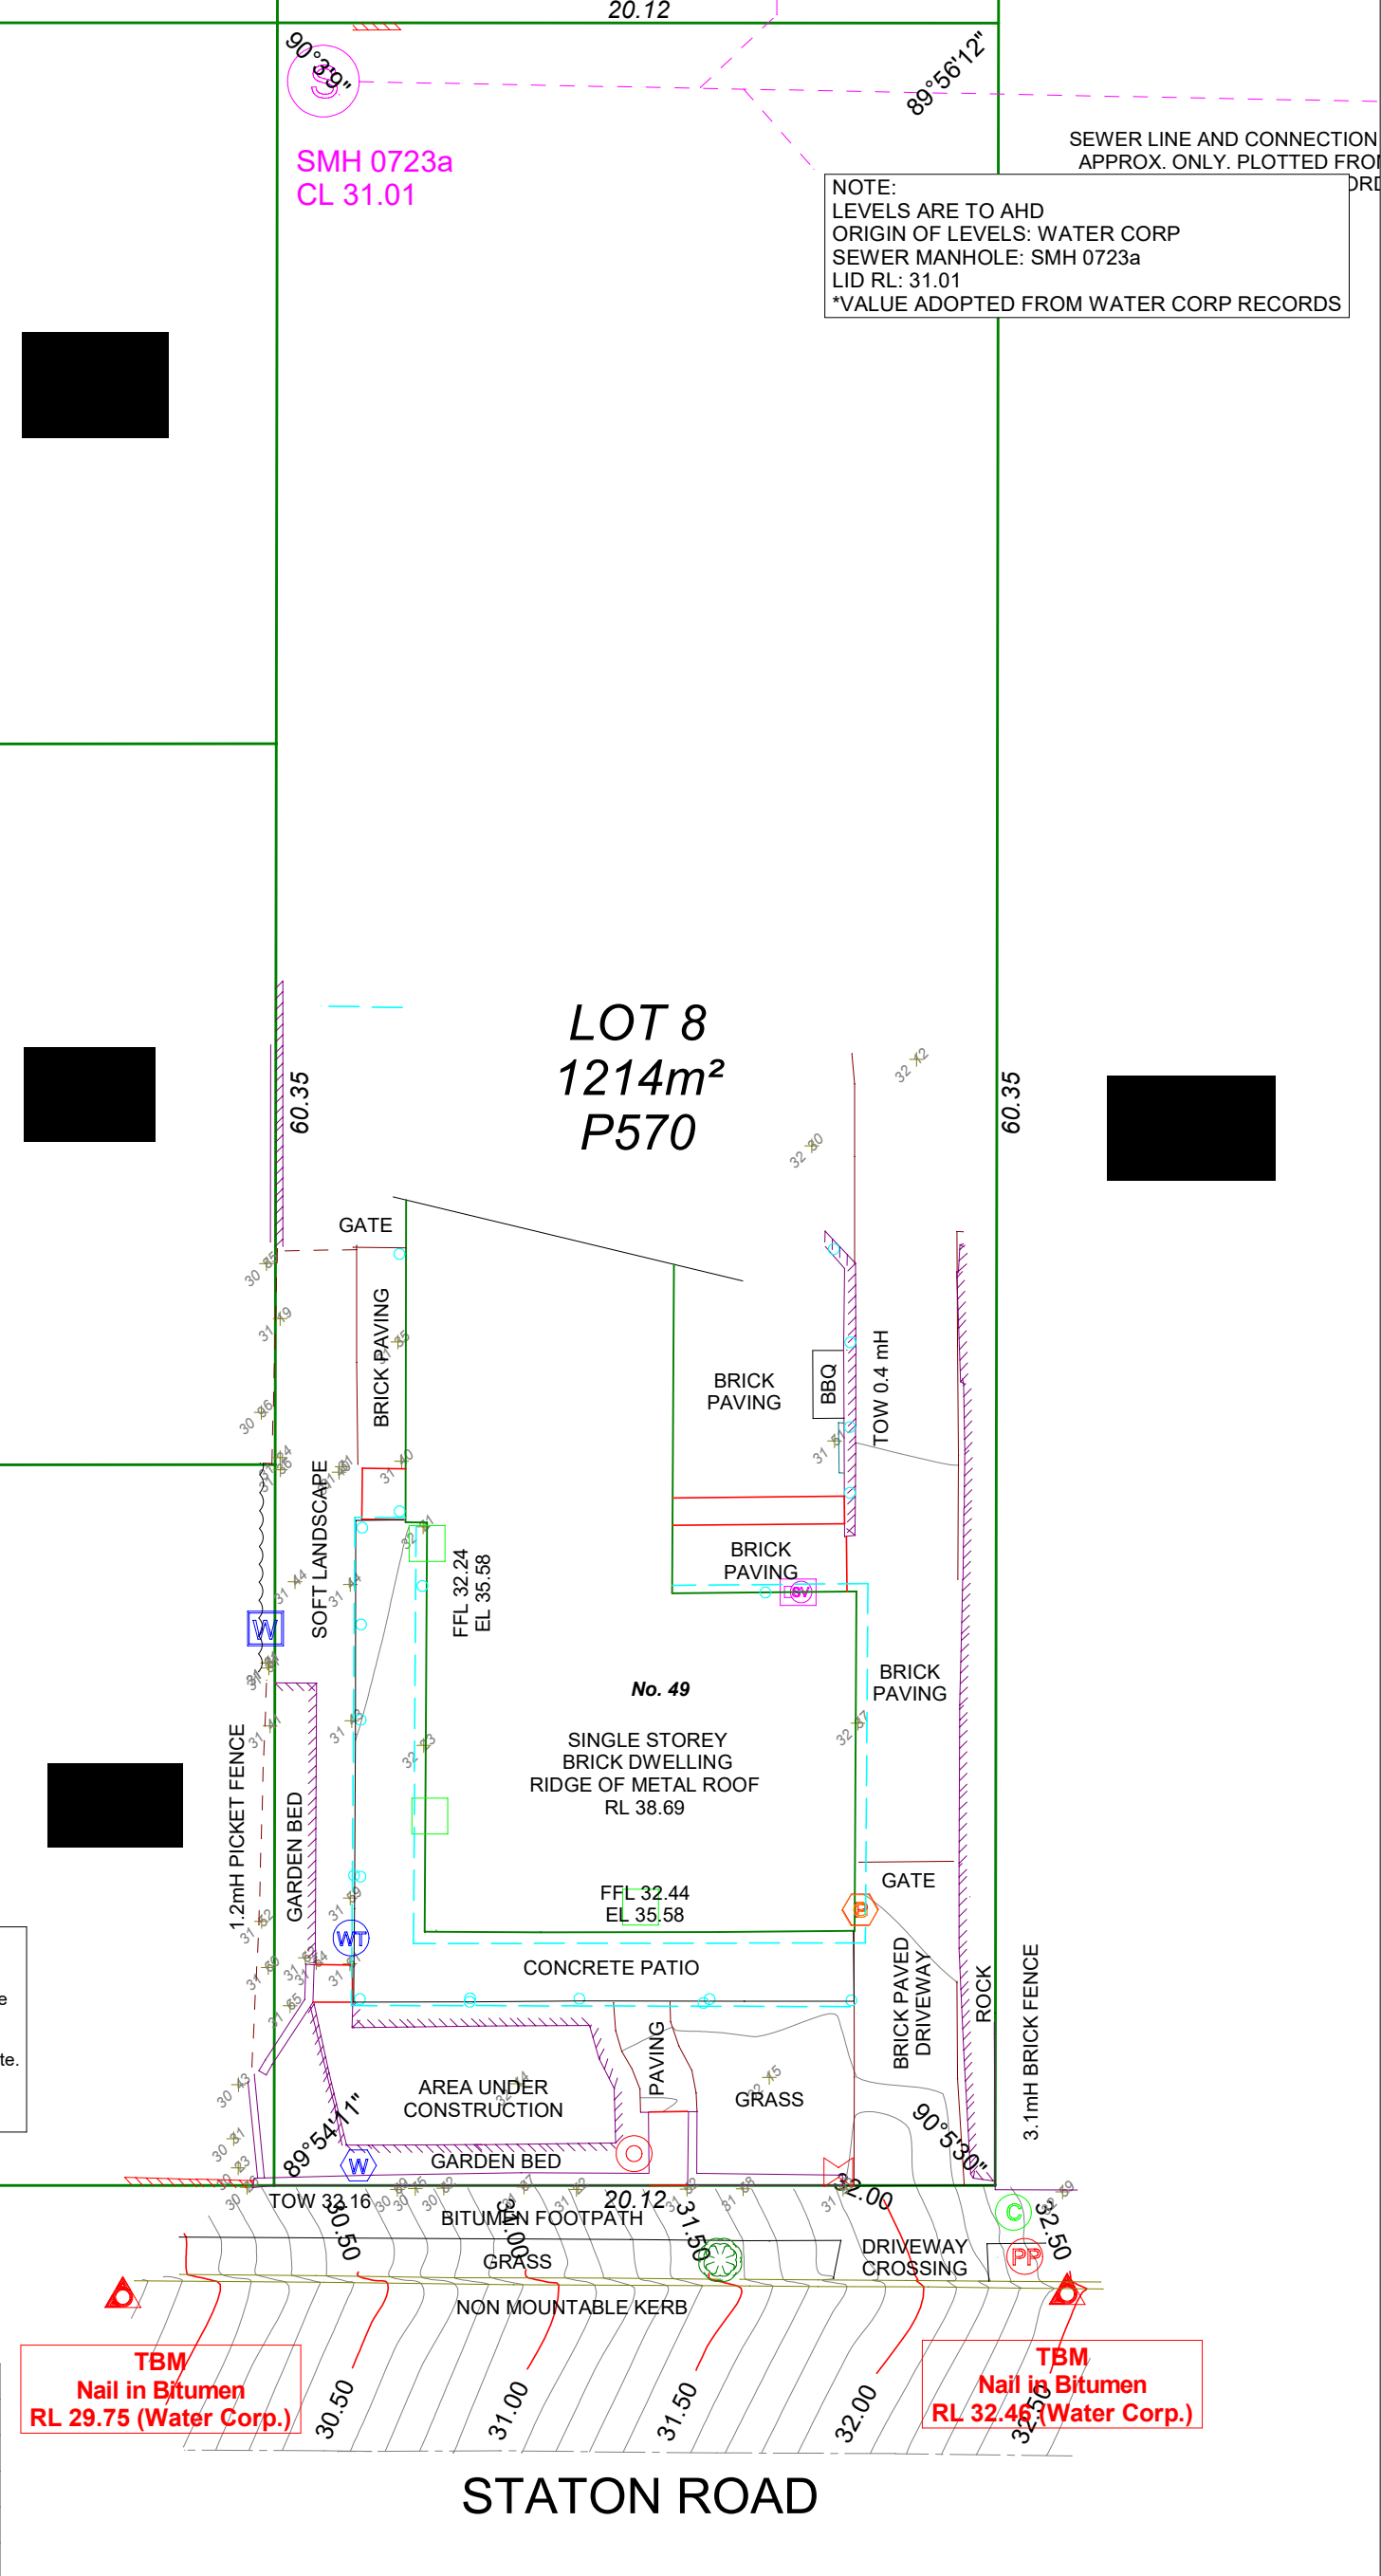

SCALE @ A3:	1:200	CLIENT:	49 STATON ROAD EAST FREMANTLE
0	13	VERT. DATUM	
		AHD (Water Corp.)	
		LOT NUMBER	
		8	
		PLAN/DIA	
		570	
		CERT/TITLE	
		1260/111	

DOCUMENT NUMBER	260728-260990-JS-FS-1				
SURVEYED	DATE	DRAFTED	DATE	REVIEWED	DATE
JS	28/07/2026	JS	31/07/2026	RH	31/07/2026