

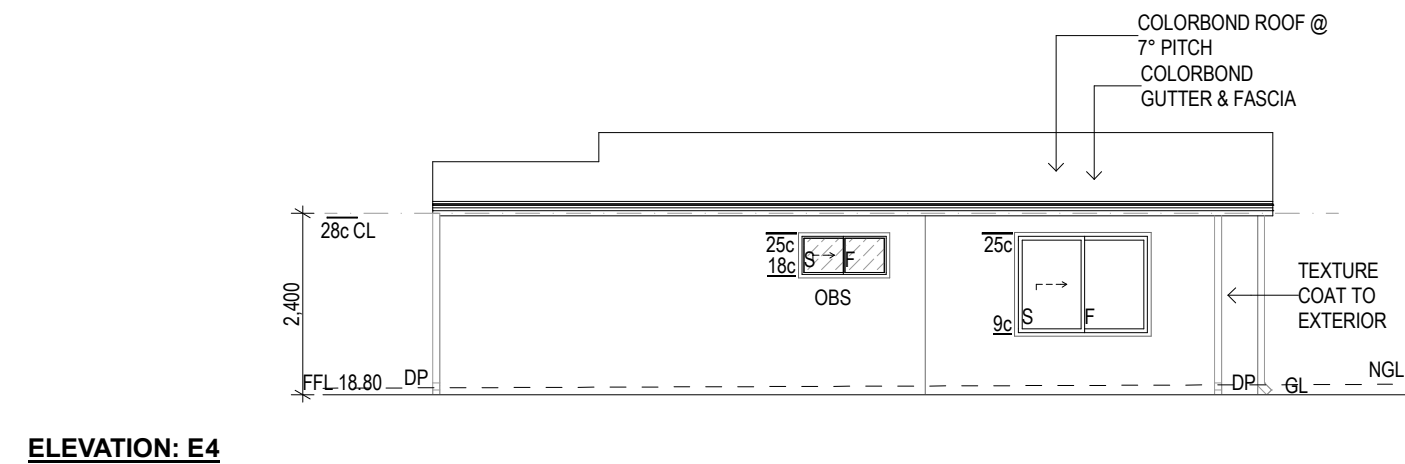
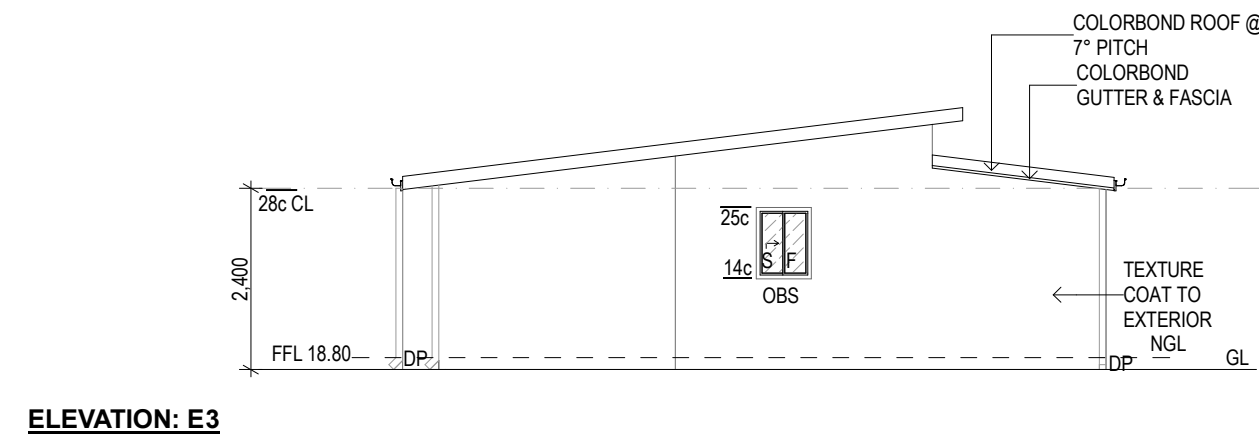
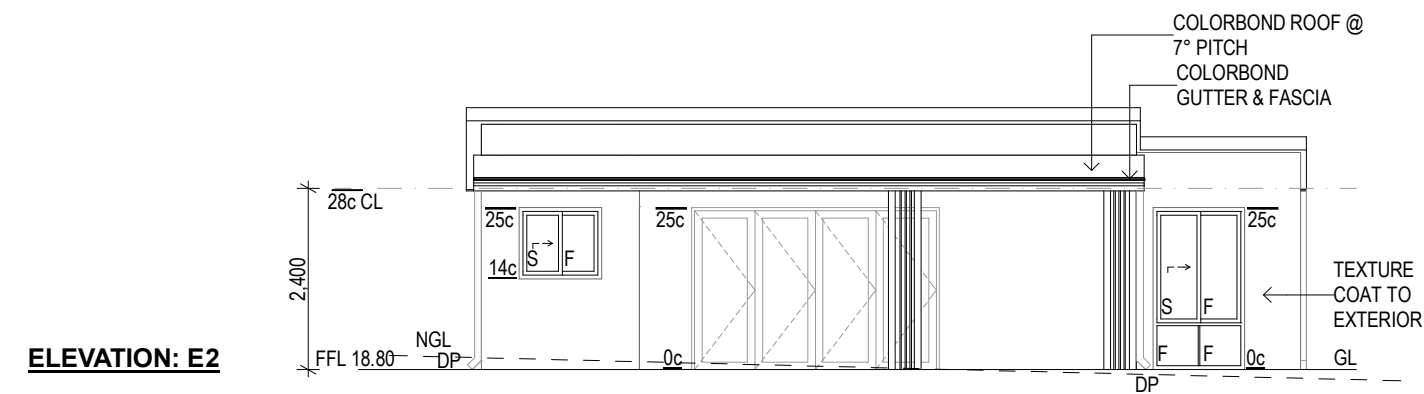
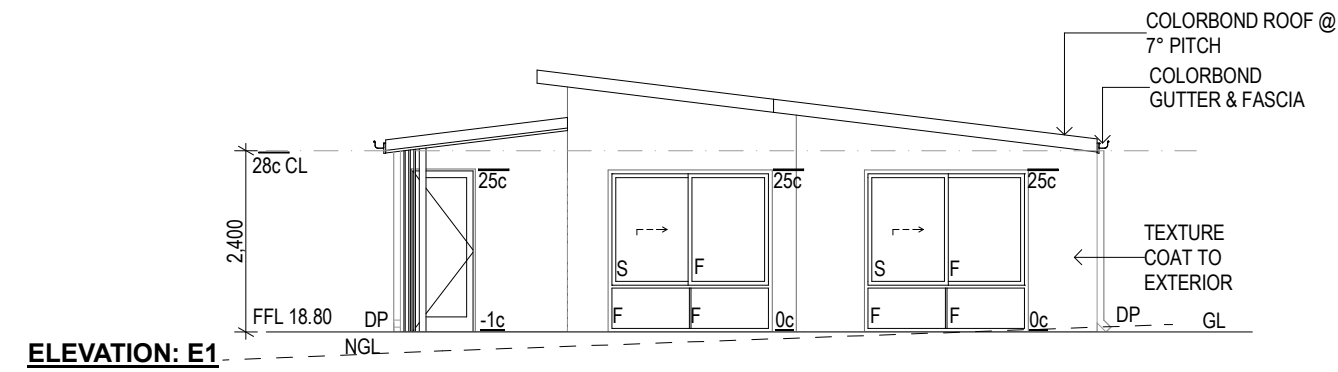
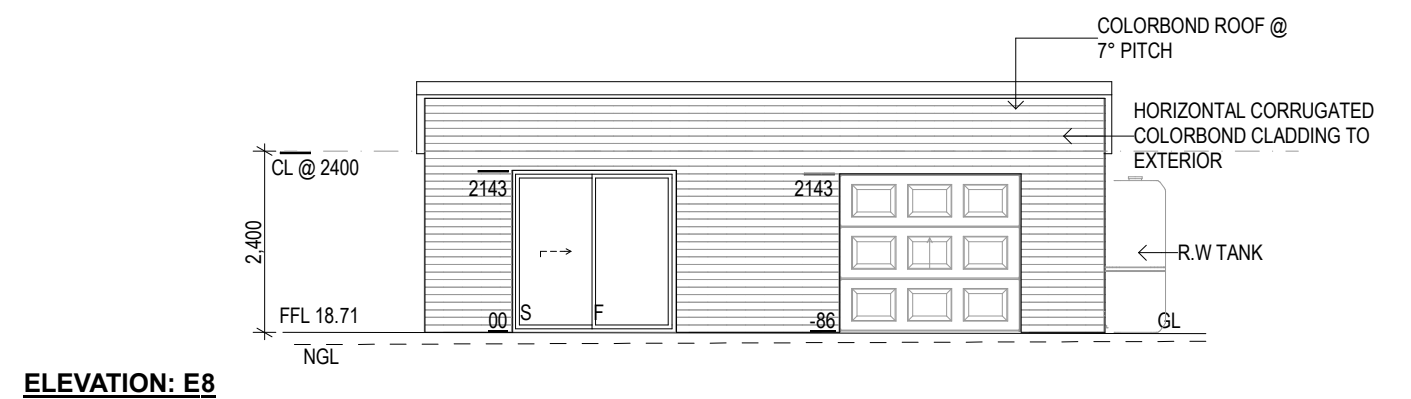
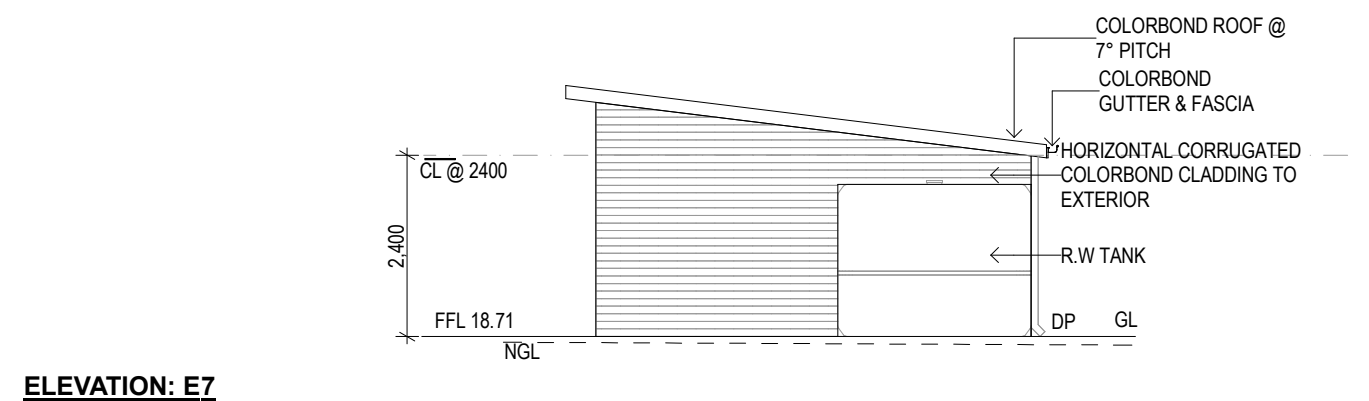


HOUSE ELEVATIONS

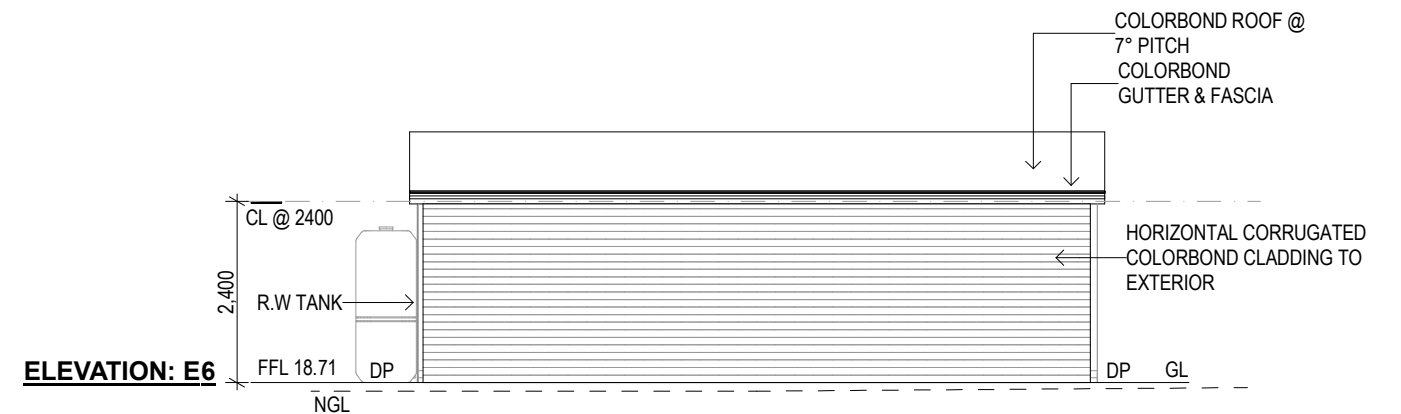

SHED ELEVATIONS

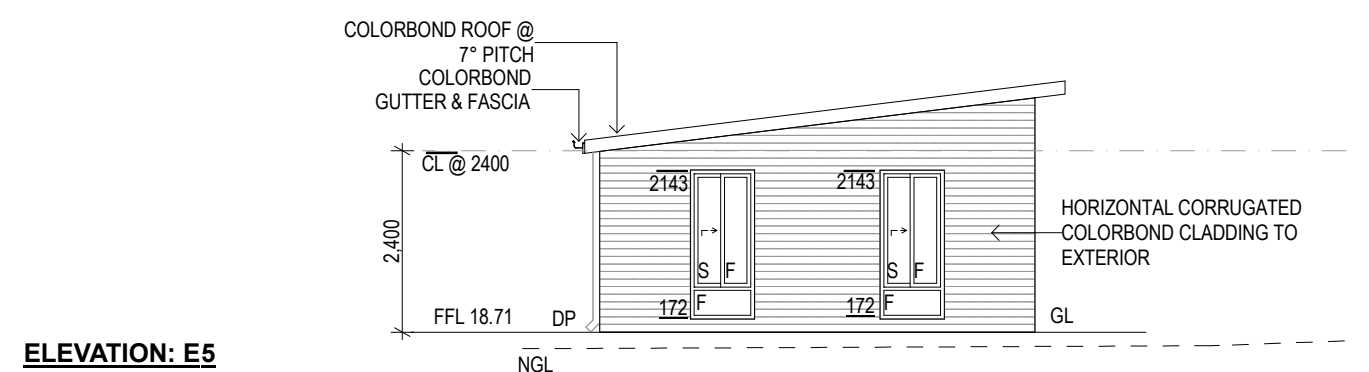

<i>Balgera Drafting & Designs</i> Perth, WA T: 0424 198 765 E: alishabalgera@gmail.com ABN 81 601 036 496 © COPYRIGHT 2023	DEVELOPMENT APPROVAL	CLIENT: Judith Macklyn		SHEET: 3.01	VARIATION:	DATE:	DETAILS:
	BUILDER: TBA	LOCAL AUTHORITY: Town of East Fremantle	PROPERTY ADDRESS: 192 Canning Hwy EAST FREMANTLE, WA	SCALE: 1.100 A3			
				DATE: 07/08/2025			