



DEMOLITION PLAN
SCALE 1:100

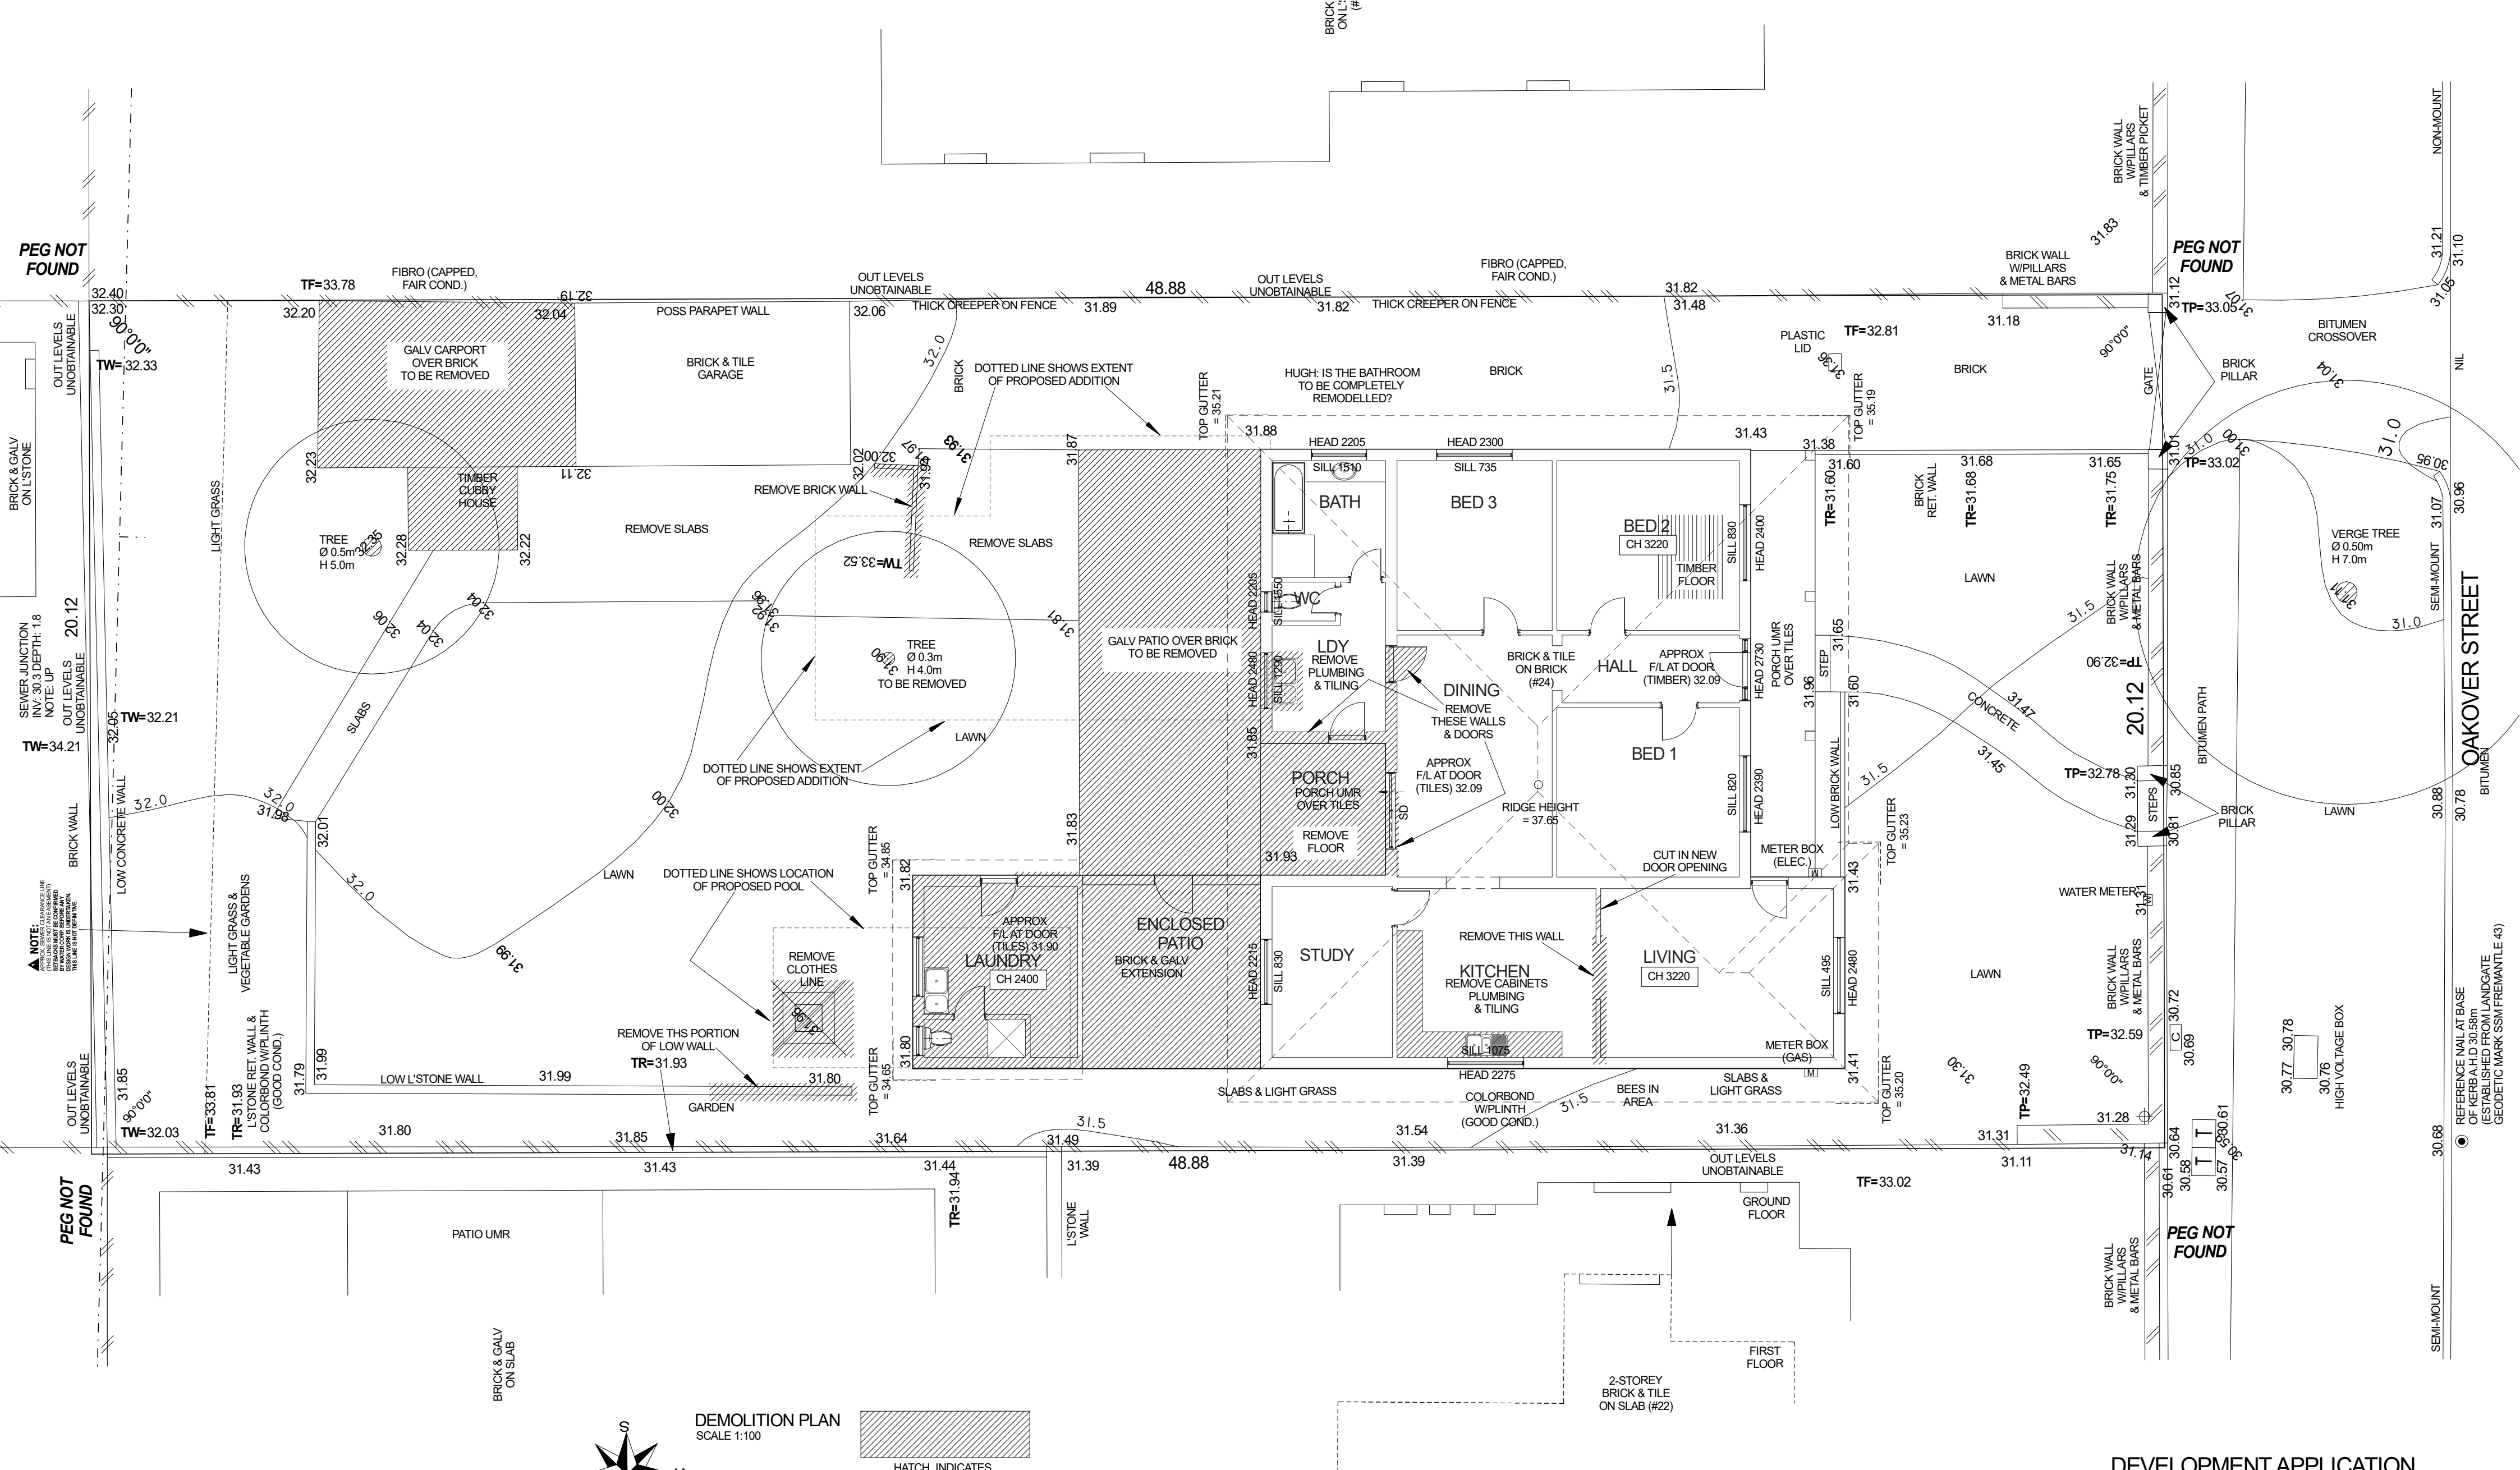

DA1 OF 4

DEVELOPMENT APPLICATION

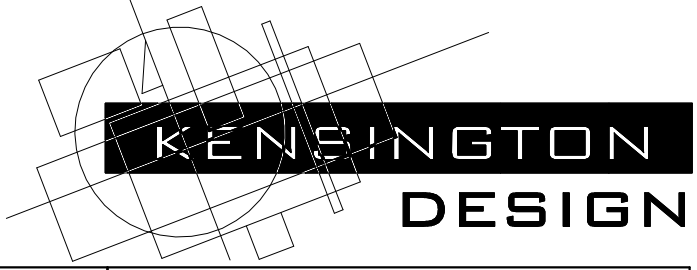

HITCHCOCK HOUSE

24 May Street, East Fremantle WA 6158	
Phone: 9438 3288	Fax: 9438 3299
E-mail: kd@kensingtondesign.com.au	
Date: 25 JULY 2025	Job: LOT 339 (PLAN 3286) #24 OAKOVER ST EAST FREMANTLE