

SERVICE LEGEND

DRAINAGE	SIDE ENTRY PIT	
	STORM WATER MANHOLE	
ELECTRICITY	POWER DOME	
	POWER PIT	
GAS	POWER POLE	
	LIGHT POLE	
	STEEL WIRE ANCHOR	
	STAY POLE	
SEWER	POWER LINE	
	GAS MANHOLE	
	GAS MARKER	
	GAS METER	
SEWER	GAS VALVE	
	GAS LINE	
SEWER	SEWER MANHOLE	
	SEWER INSPECTION OPENING	
	SEWER LINE	
COMMUNICATIONS	COMMUNICATIONS PIT	
	COMMUNICATIONS MARKER	
	COMMUNICATIONS LINE	
WATER	FIRE HYDRANT	
	STOP VALVE	
	WATER TAP	
	WATER MARKER	
UNDEFINED	WATER METER	
	WATER PIPE	
	UNDEFINED SERVICE MARKER	
	UNDEFINED MANHOLE	
SURVEY	UNDEFINED SERVICE	
	DATUM	
	PEG FOUND	
STRUCTURES	BUILDING	
	RETAINING WALL	
	ROAD CENTRE LINE	
SERVICE RECORDS	STATUS	
	SERVICE	
	WATER	
	SEWER	
POWER	GAS	
	TEL/COMM	
	POWER U/G	
	POWER O/H	


**WARNING!**  
BOUNDARY RE-ESTABLISHMENT SURVEY  
REQUIRED TO CONFIRM LOT BOUNDARY  
POSITION AND DIMENSIONS

**NOTE:**  
LOT GREATER THAN 1km TO THE COAST.

REV	DATE	BY	DESCRIPTION
A	15/1/2024	SMG	ISSUE FOR REVIEW
0	18/1/2024	RH	ISSUE FOR USE

SITE SURVEY ONLY. The information shown on this drawing is current at the date of survey. Boundary information, Easements ETC. to be verified from the Certificate of Title, Plan/Diagram or a boundary Repeg. Boundary position approximate only. Location of boundary pegs or fences in relation to the boundary lines are not guaranteed. Sewer, drainage may vary from the Schematic representation. Clearances to be checked on site. Service information to be confirmed with the relevant authorities. For underground services ring "DIAL BEFORE YOU DIG" for confirmation.

**NOTE:**  
LEVELS ARE ARBITRARY

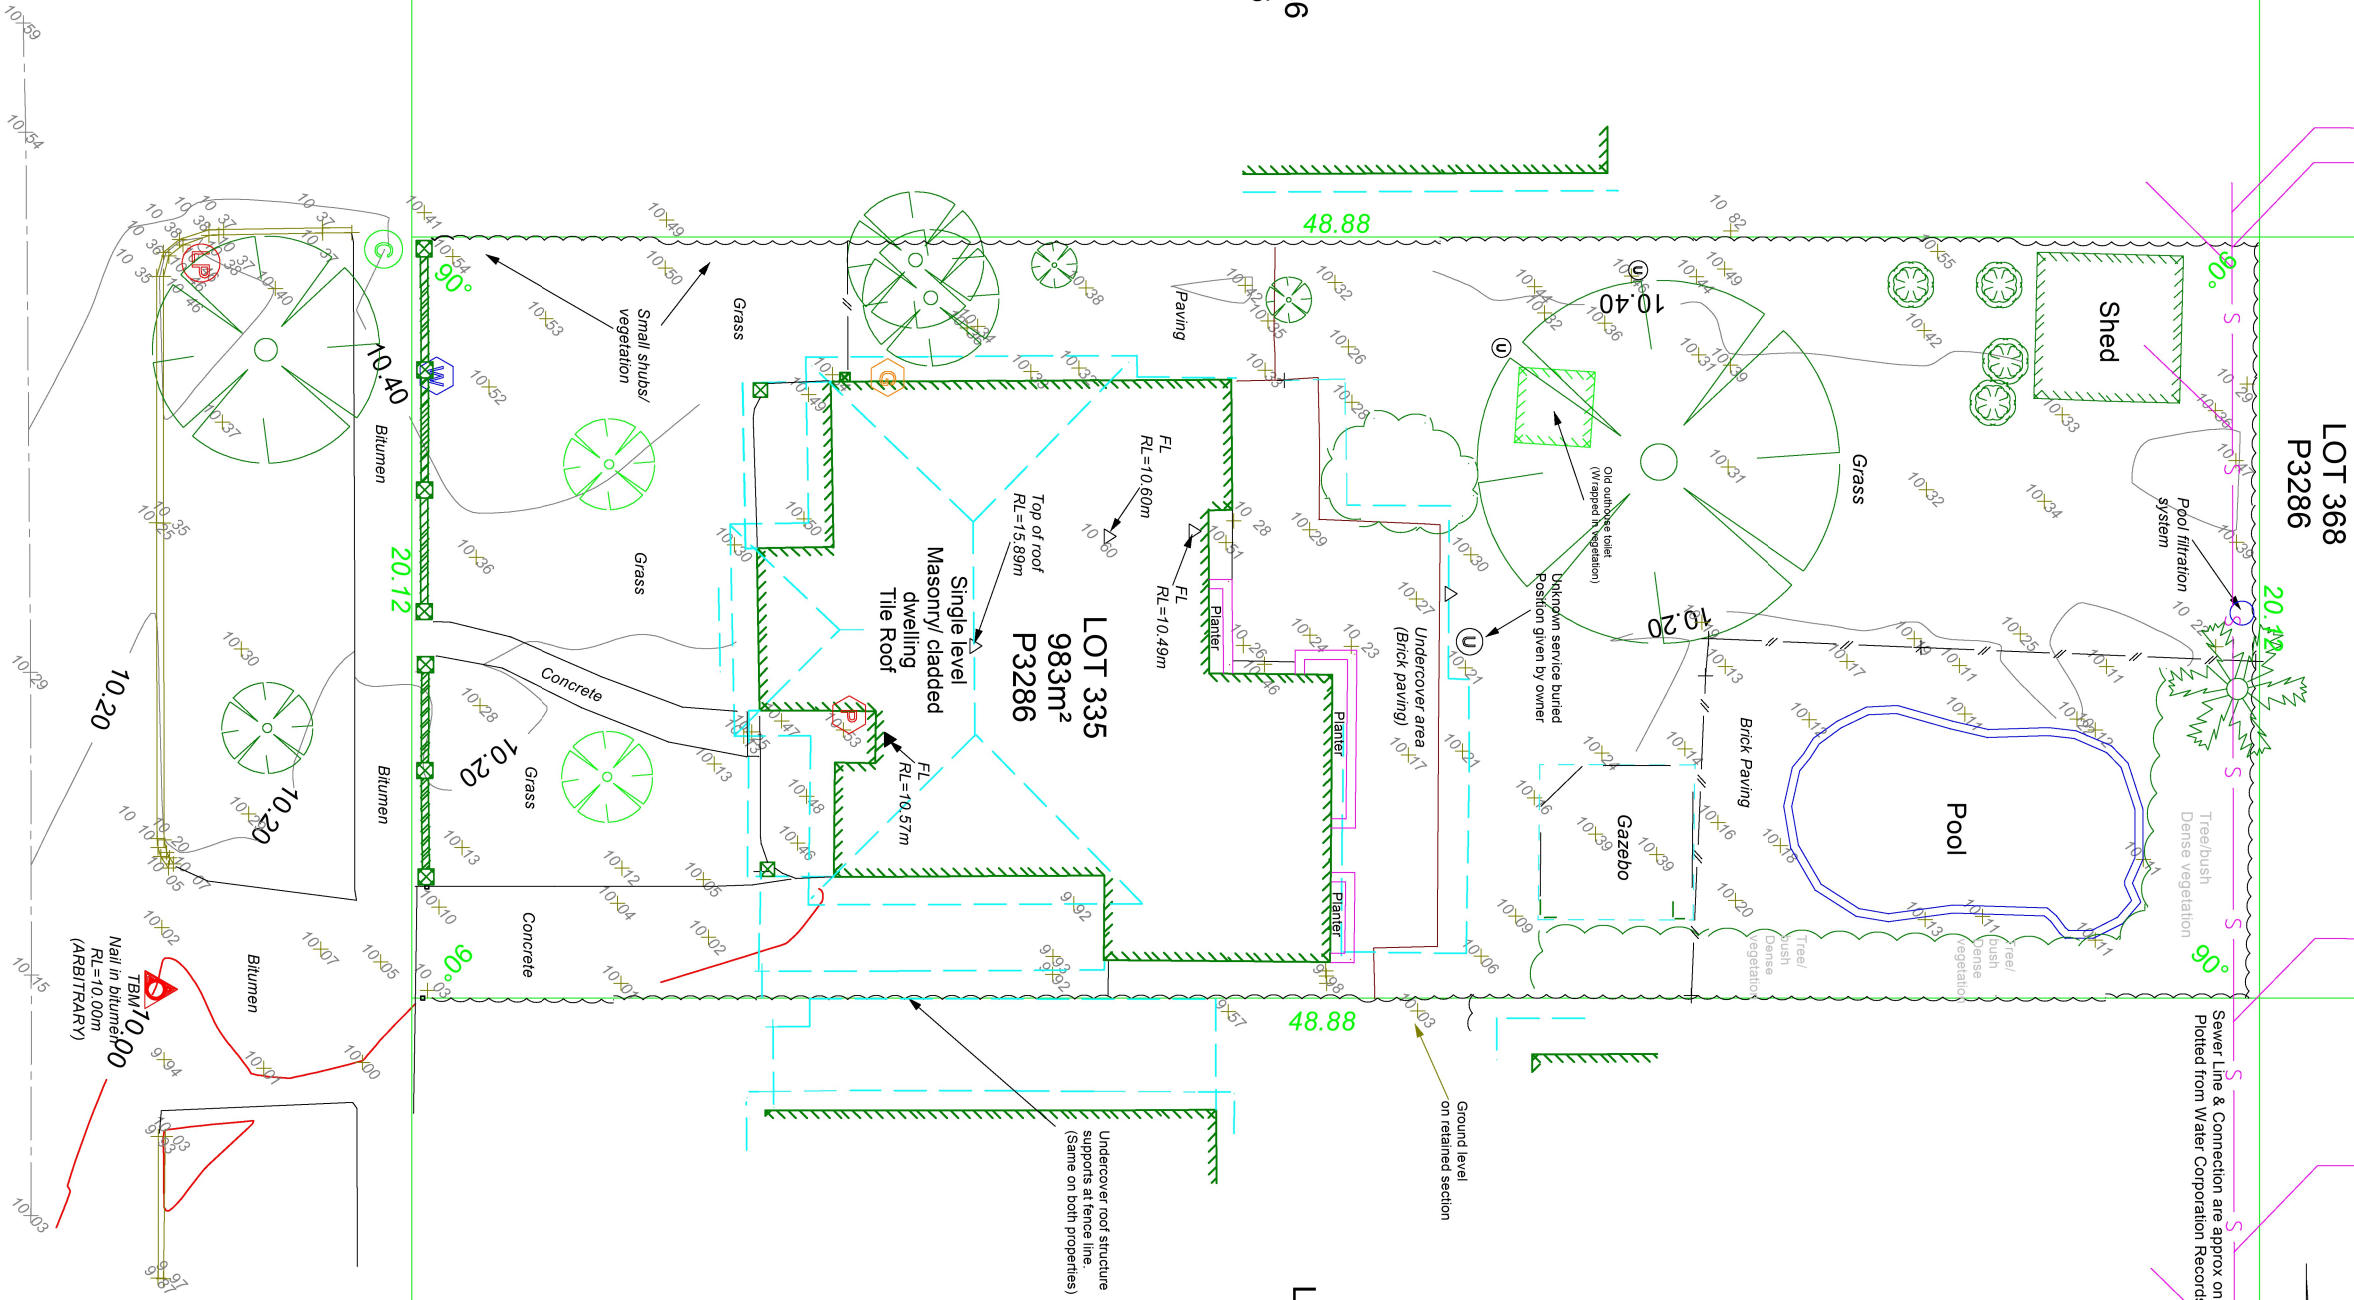

0	10	20
SCALE @ A3:	1:200	
Certified System	Certified System	Certified System
Document Number	241113-240614a-SMG-FS-1	
Surveyed	13/1/2024	SMG
Drafted	15/1/2024	SMG
Reviewed	18/1/2024	RH
Certified	11/5/80	

CLIENT	CHARLIE HUCKERBY	ADDRESS	Lot 335
VERT DATUM	ARBITRARY		32 Oakover Street,
LOT NUMBER	335		East Fremantle
PLANDIA	P3286	BUILDER	
CERTIFICATE	1158/80		