



Photo ①



Photo ②



Photo ③




Photo ④



Photo ⑤



LOCATION SKETCH
NOT TO SCALE

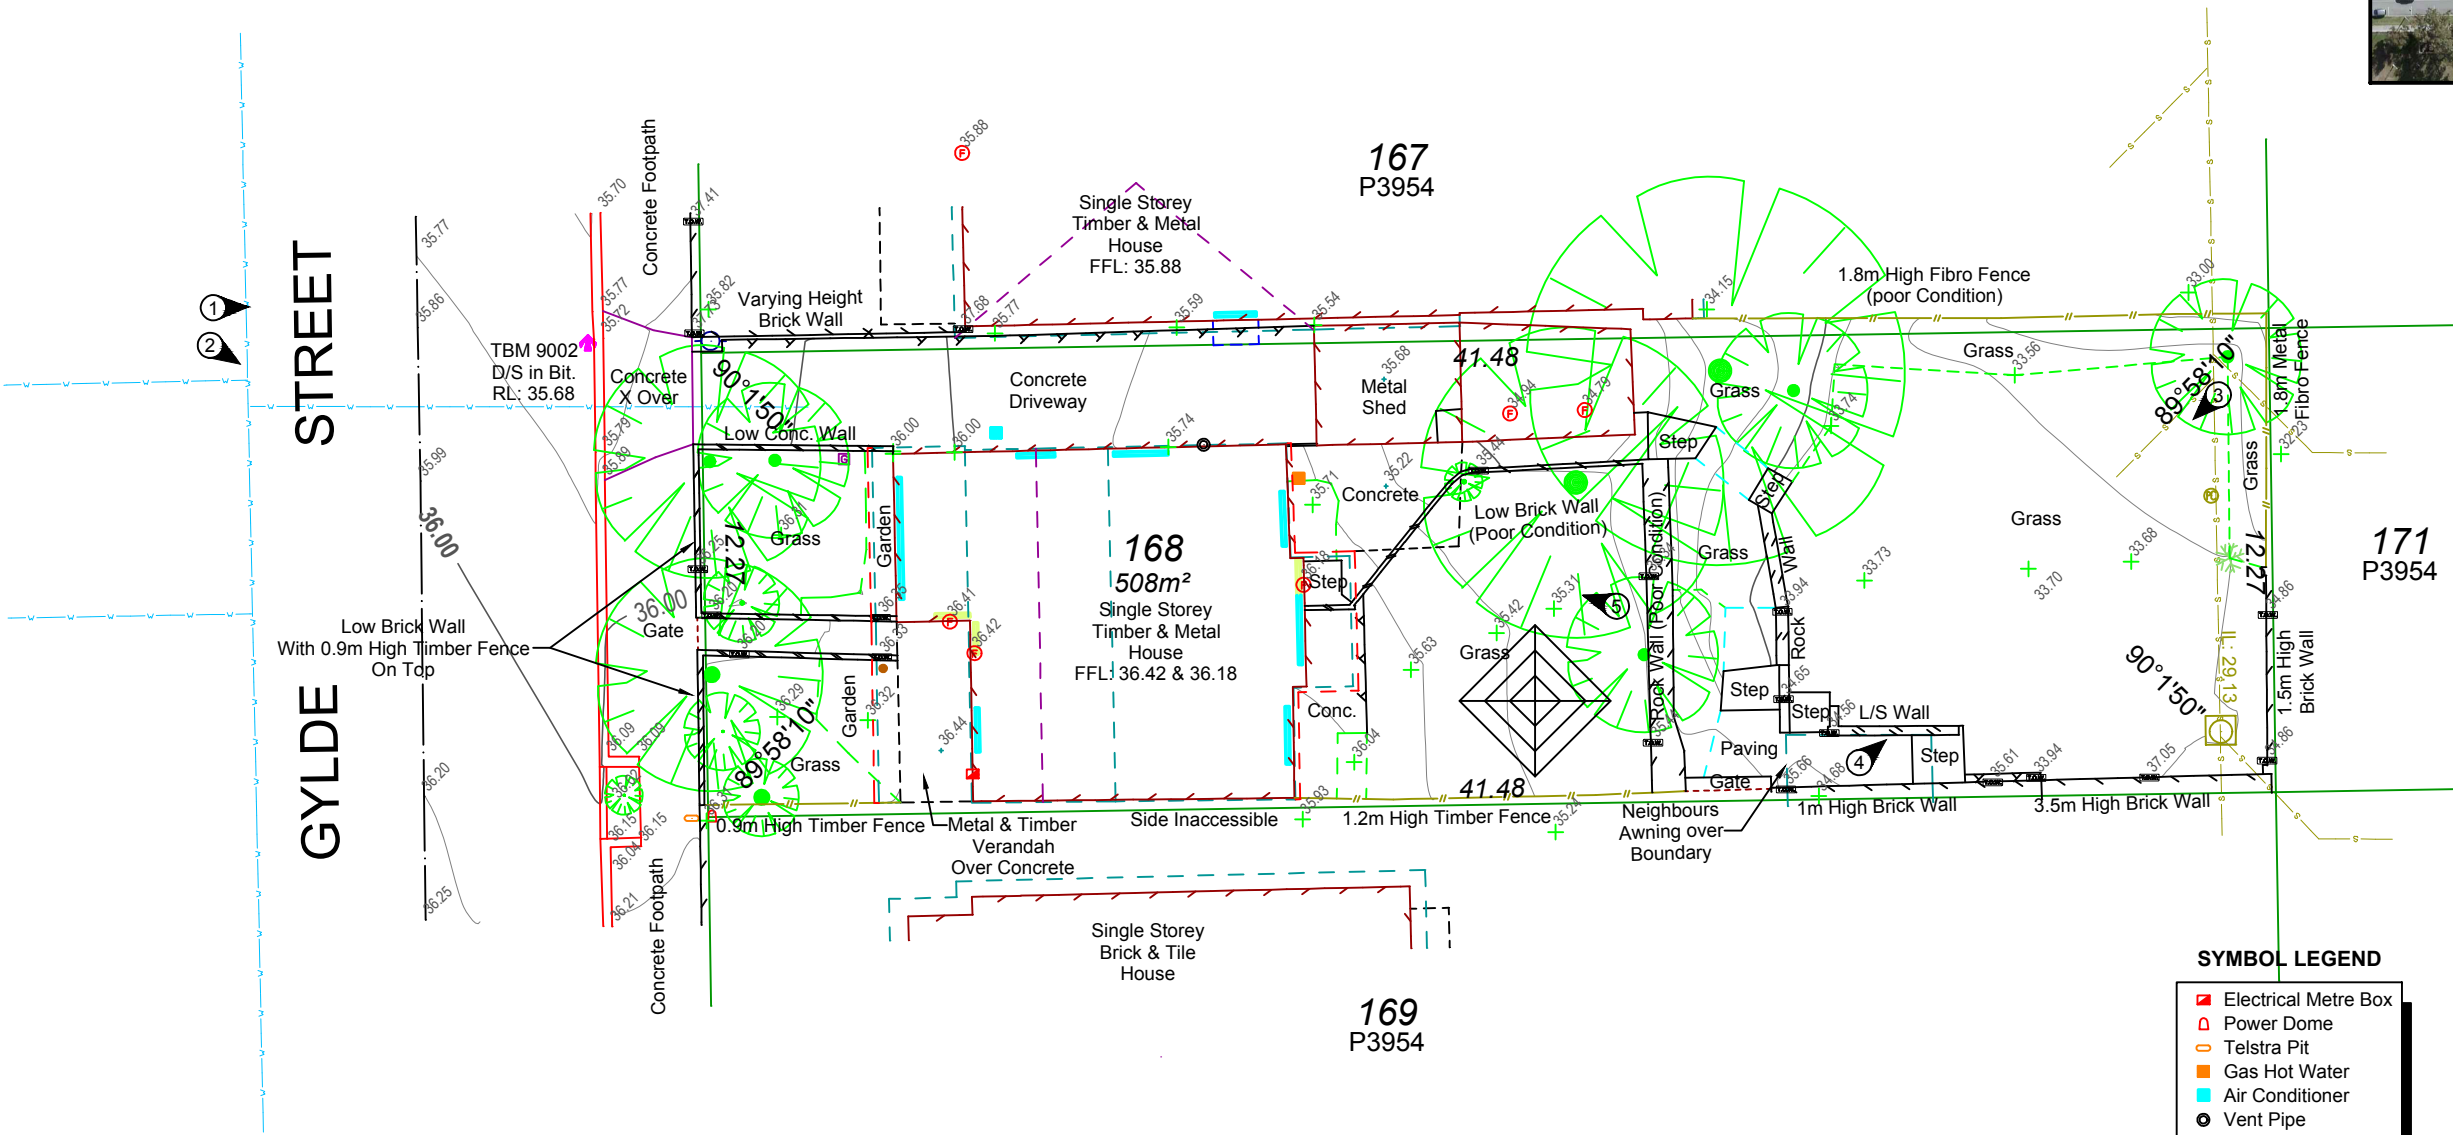

Notes:
1. Boundary plotted from Landgate SCDB digital data only.
2. True position of Boundary is subject to a re-establishment survey.
3. Heights established from SSM FREQ 60 via GPS connection.
4. Dimensions, Areas and Offsets subject to re-establishment survey.
5. Sewer & water data plotted from Dial Before You Dig and survey.

20223-F01-1.0.dwg

VER.	DATE	BY	AMENDMENTS	FILE SOURCE
1.0	07.12.2020	MDB	Issued for Information	20223-1.0-30112020-PCG94-F

12b Pepler Ave, Salter Point WA 6152
Ph: 9450 7188
email: admin@jbasurveys.com.au
web: www.jbasurveys.com.au

CLIENT:

LUKE VELTEROP

JOB NO: 20223

TITLE: FEATURE SURVEY

PROJECT:

**LOT 168 ON P3954
Nº 84 GLYDE STREET
EAST FREMANTLE, WA, 6158
C/T 1534-114**

SURVEYOR: BDF DATE OF SURVEY: 30.11.2020 DRAWN BY: MDB APPROVED BY: NRW

DATUM

VERT: AHD
HORIZ: PCG94

SCALE: 1:200

DWG NO: 20223-F01

SHEET NO: 1 OF 1

VER: 1.0
A3