

Scale: four sections = 1m

1A Wolsely Rd HOUSE – No Changes

Existing Northern & Western roof line – no change

Existing Northern & Western carport brick wall and pillars – no change

Existing drain retained

Existing Eastern Boundary brick wall – no change

New rain water drain

To Sewer

7m

5m

Existing tin roof ridge/apex height, location and materials remain unchanged

New extension to existing roof, approx 2m x 2.5m

Roof line extended to meet the boundary

2m

Current roof line to be replaced

New roof line ends 1m further out than existing roof line

New brick wall no higher than existing wall – approx 8m long

Existing Stairs

Existing courtyard brick wall and pillars – no change


Existing drain to sump retained

New brick pillars and extended roof line. Location of this western Pillar is where existing pillar is located with letterbox



Existing Eastern Boundary brick wall – no change

Driveway (design unchanged)


Wolsely Rd Footpath

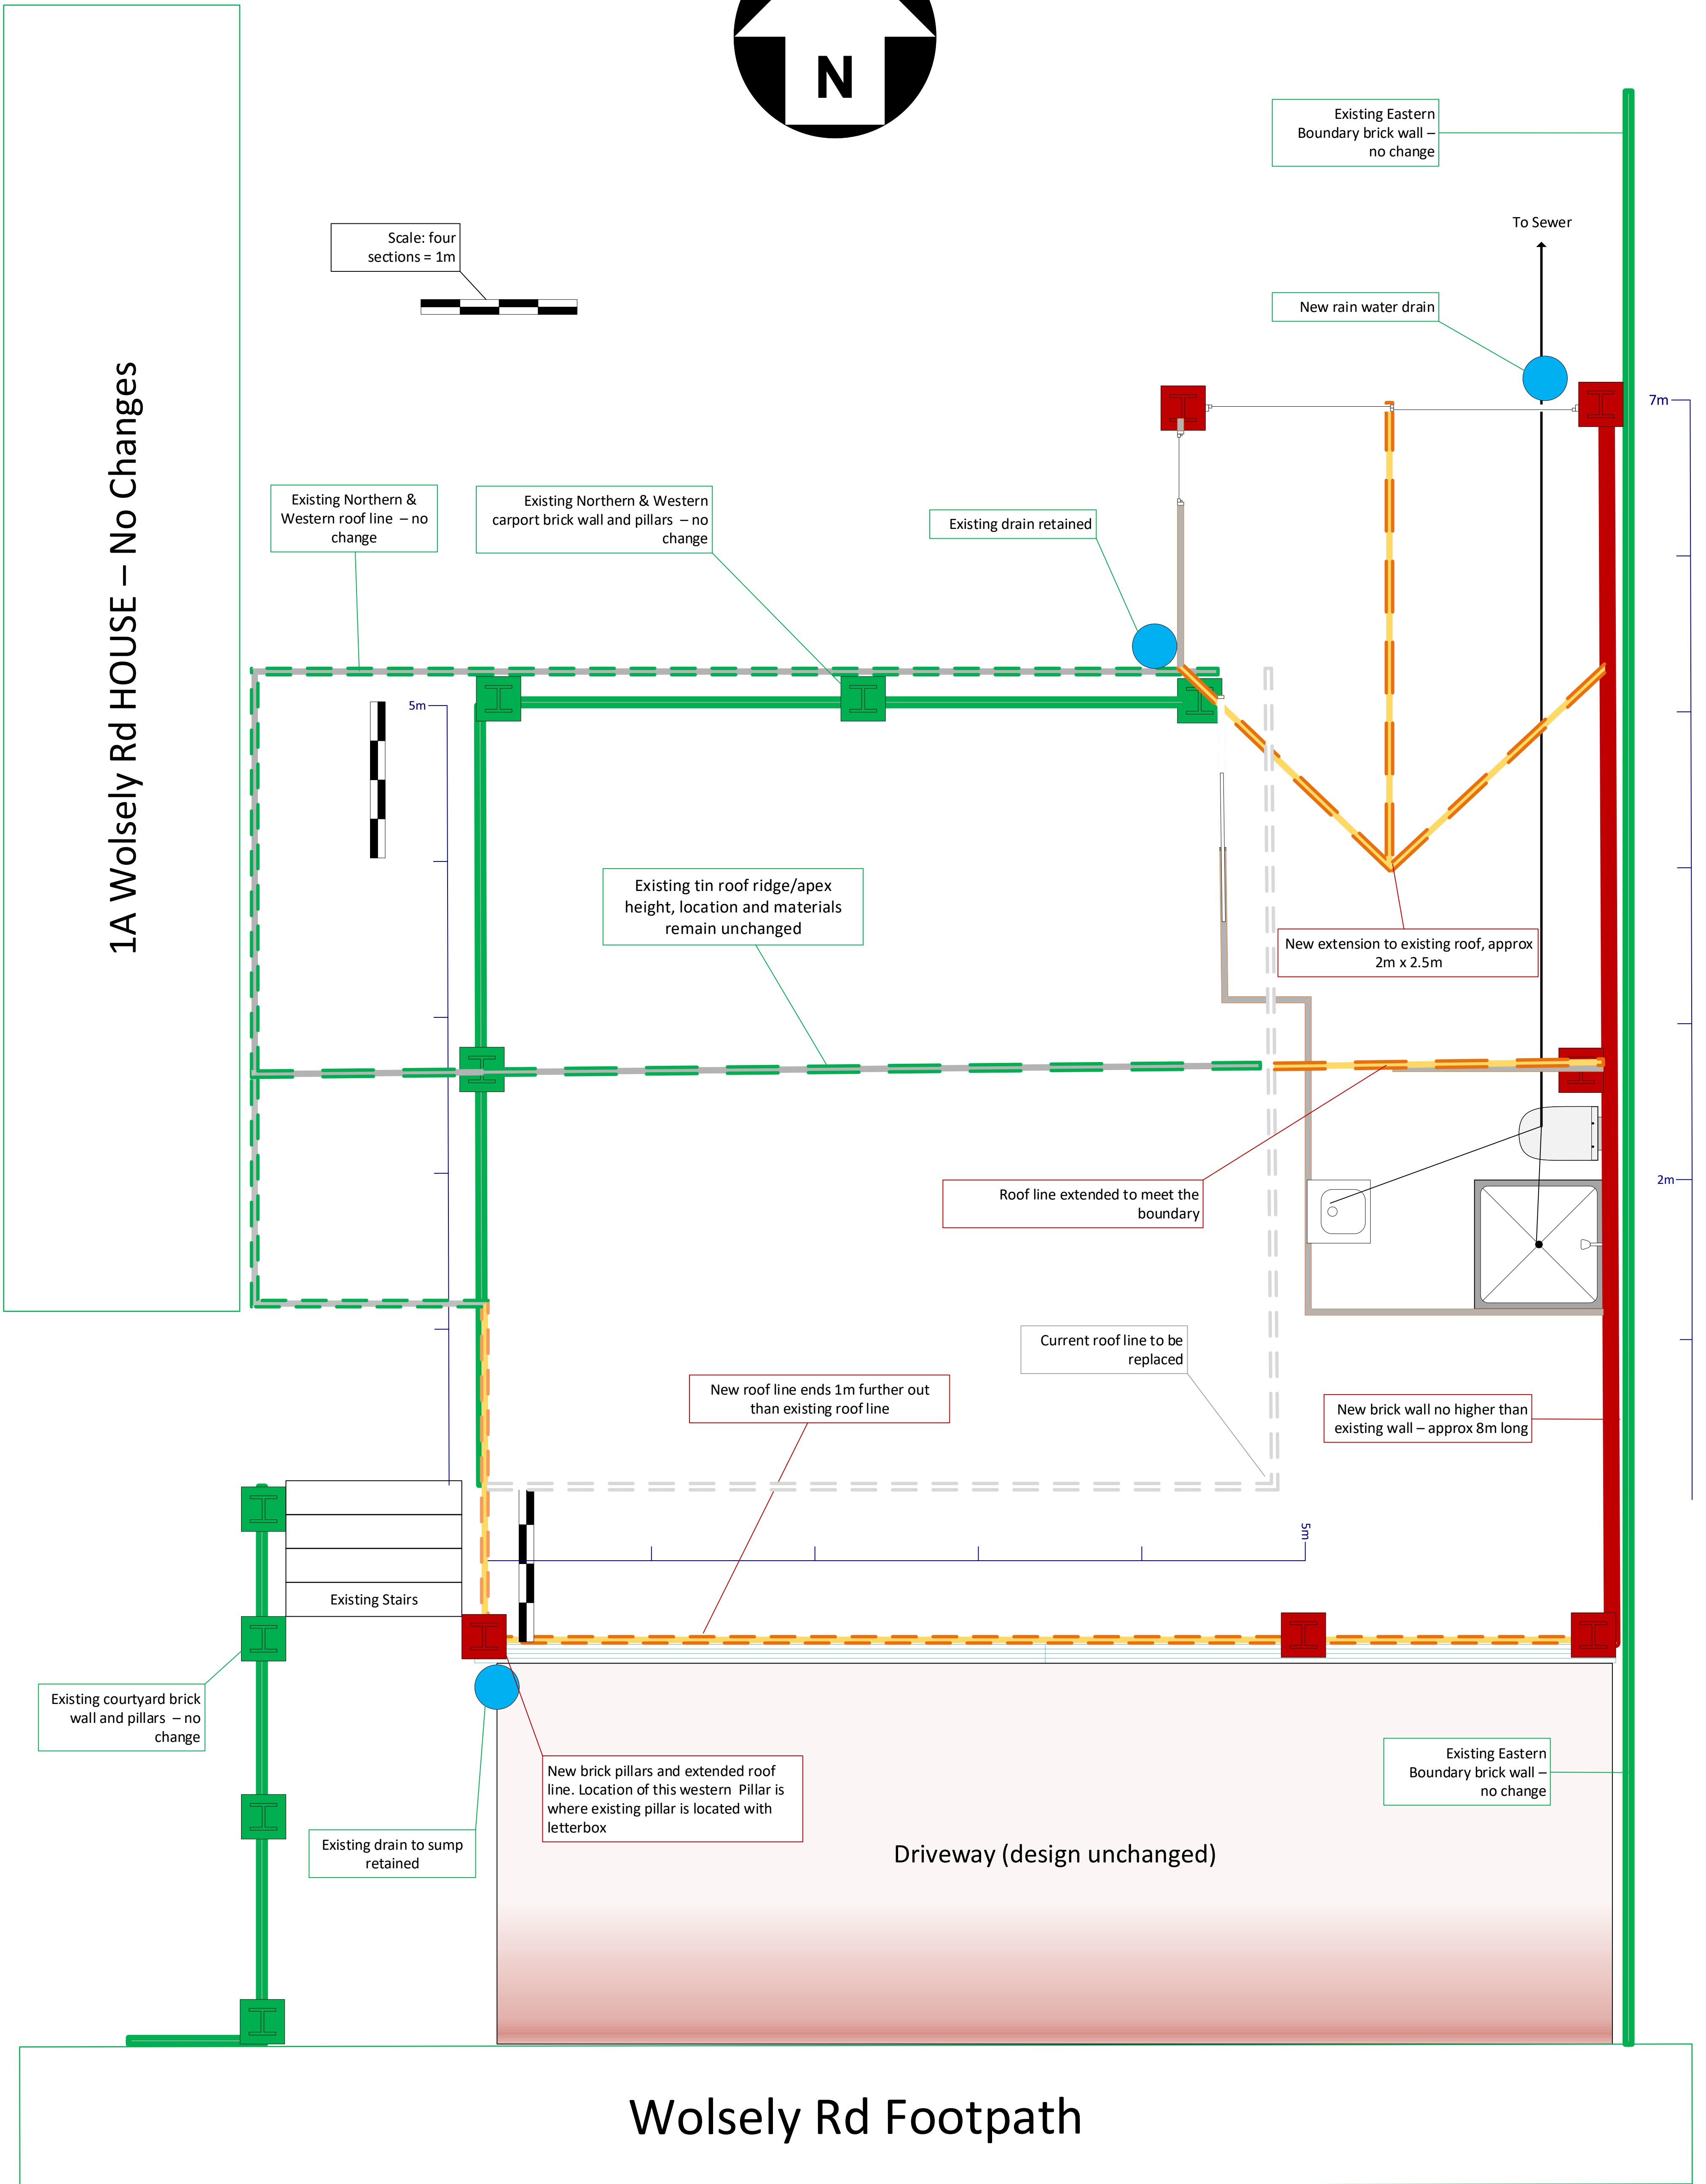




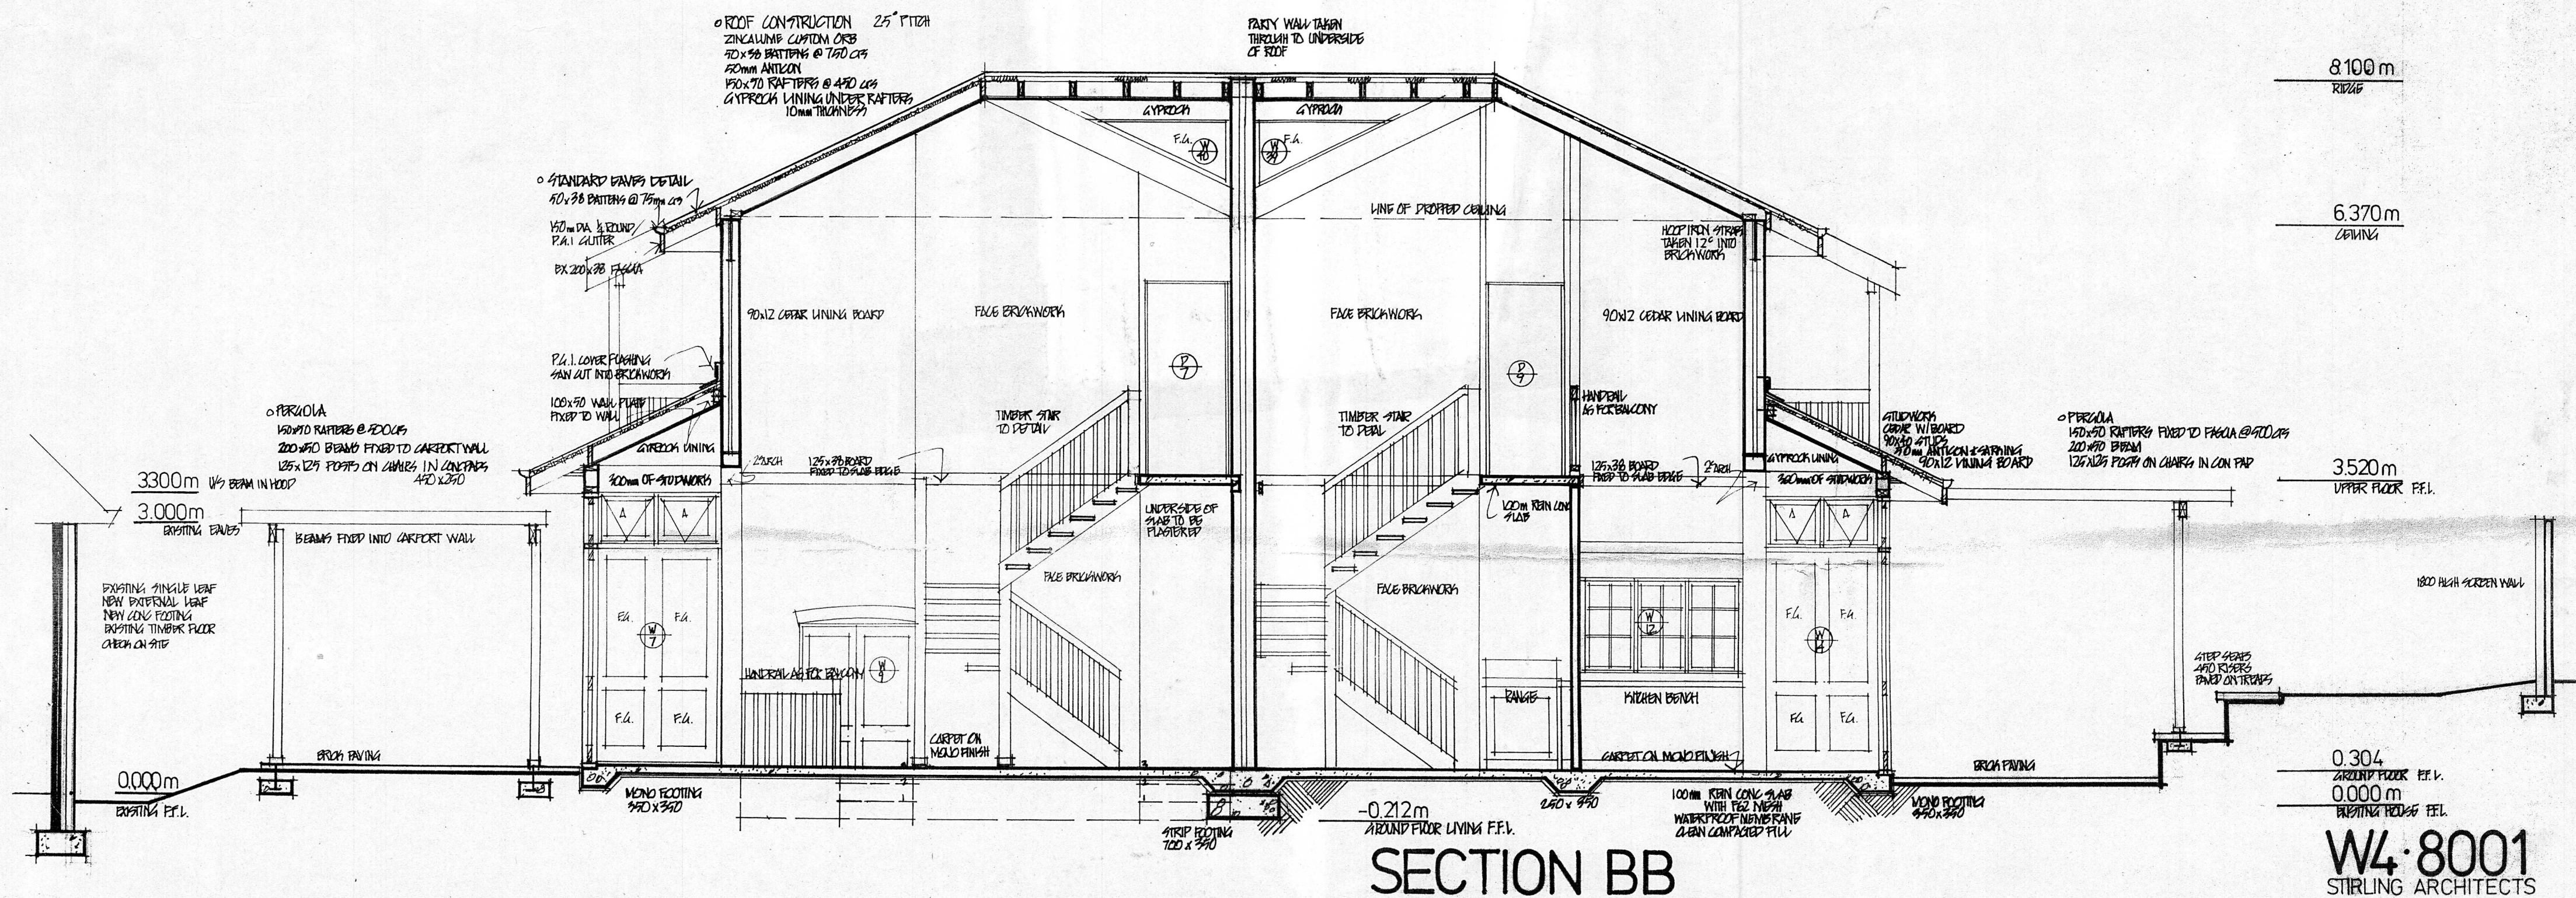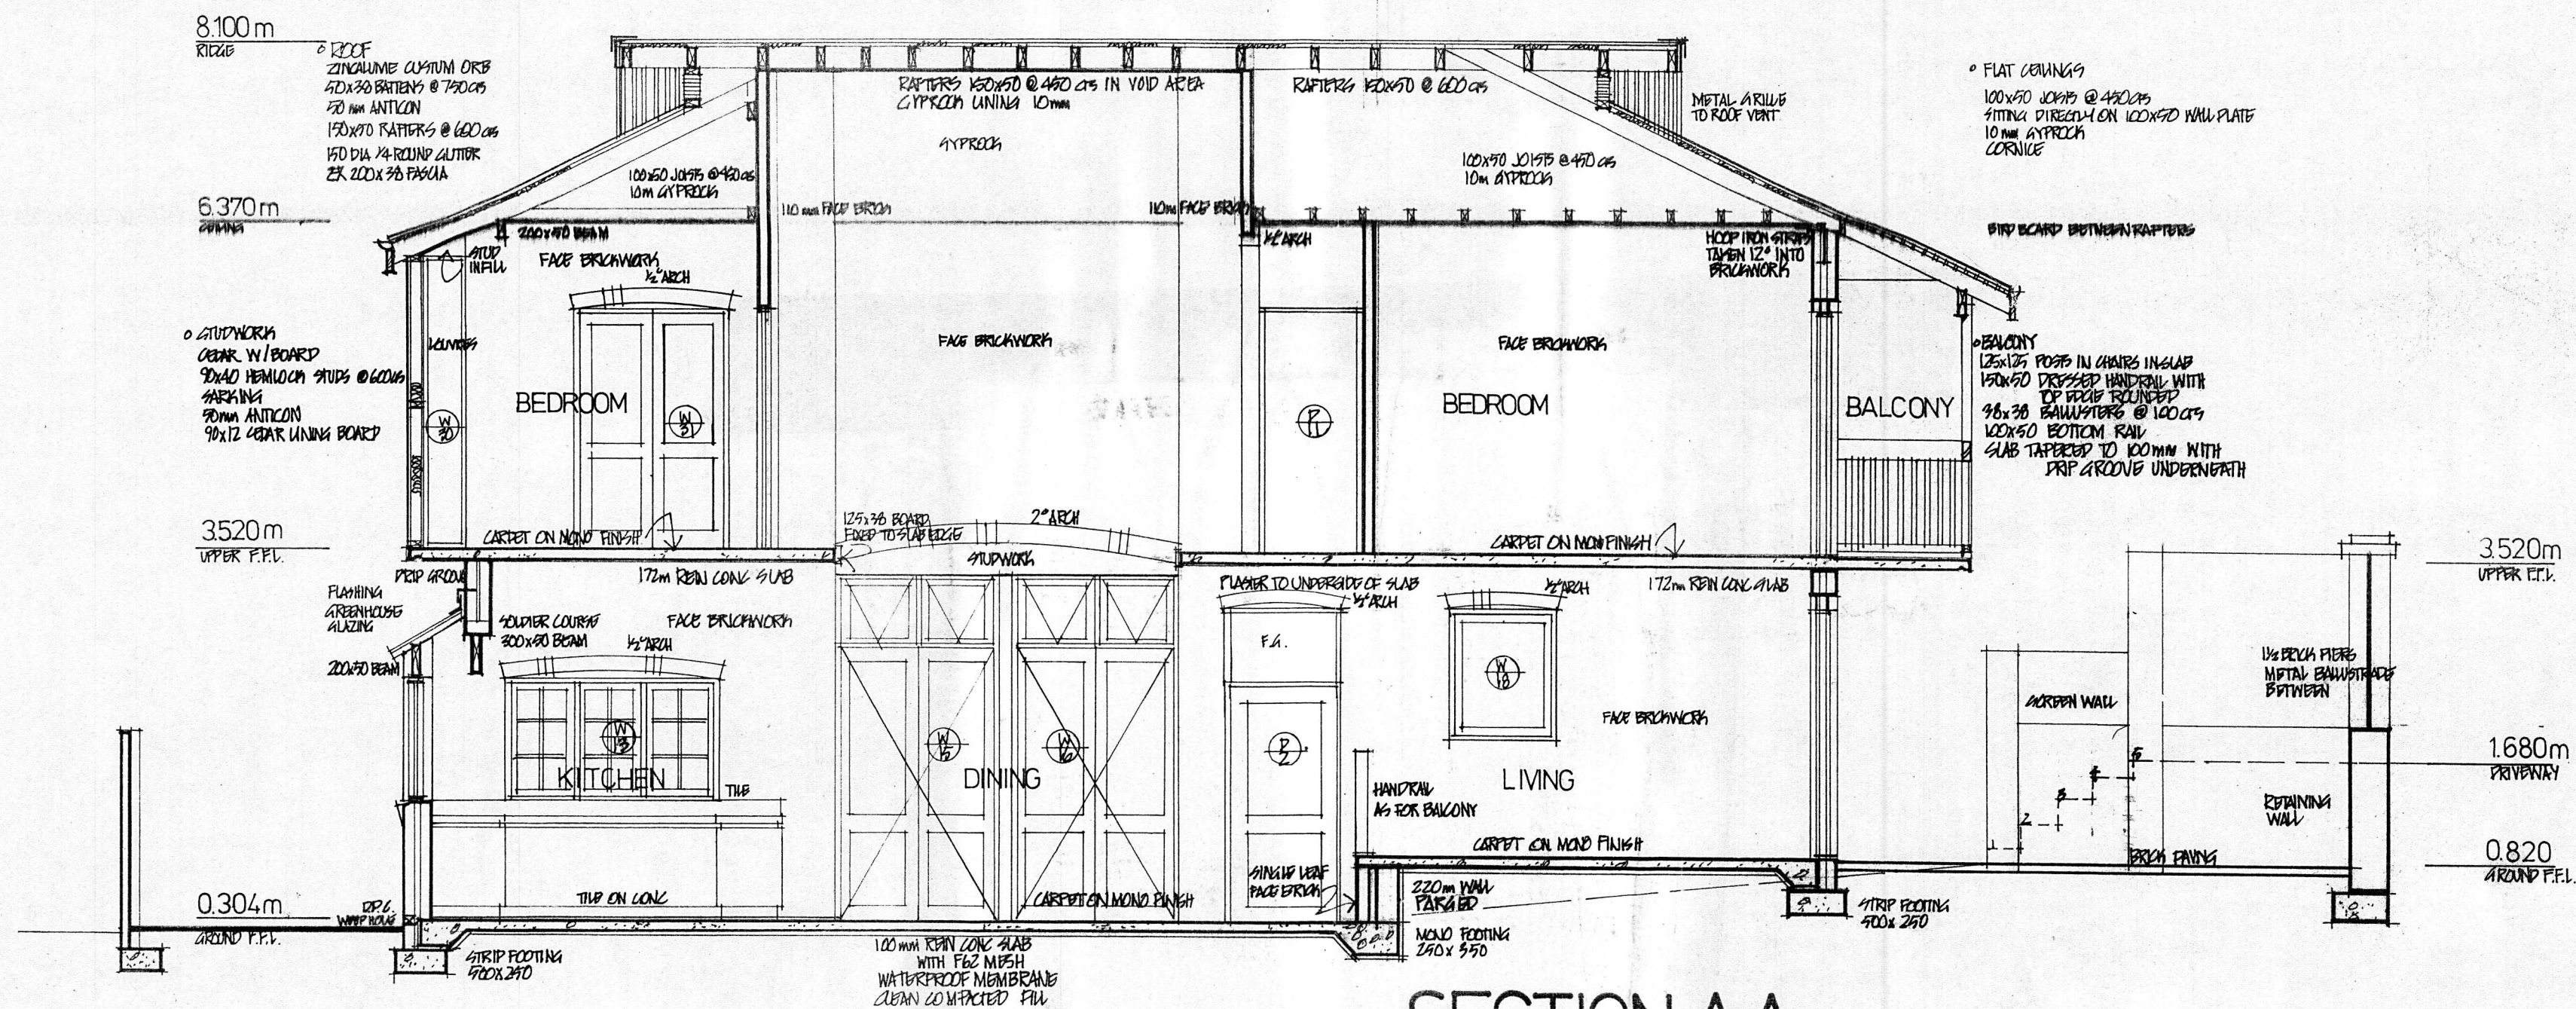



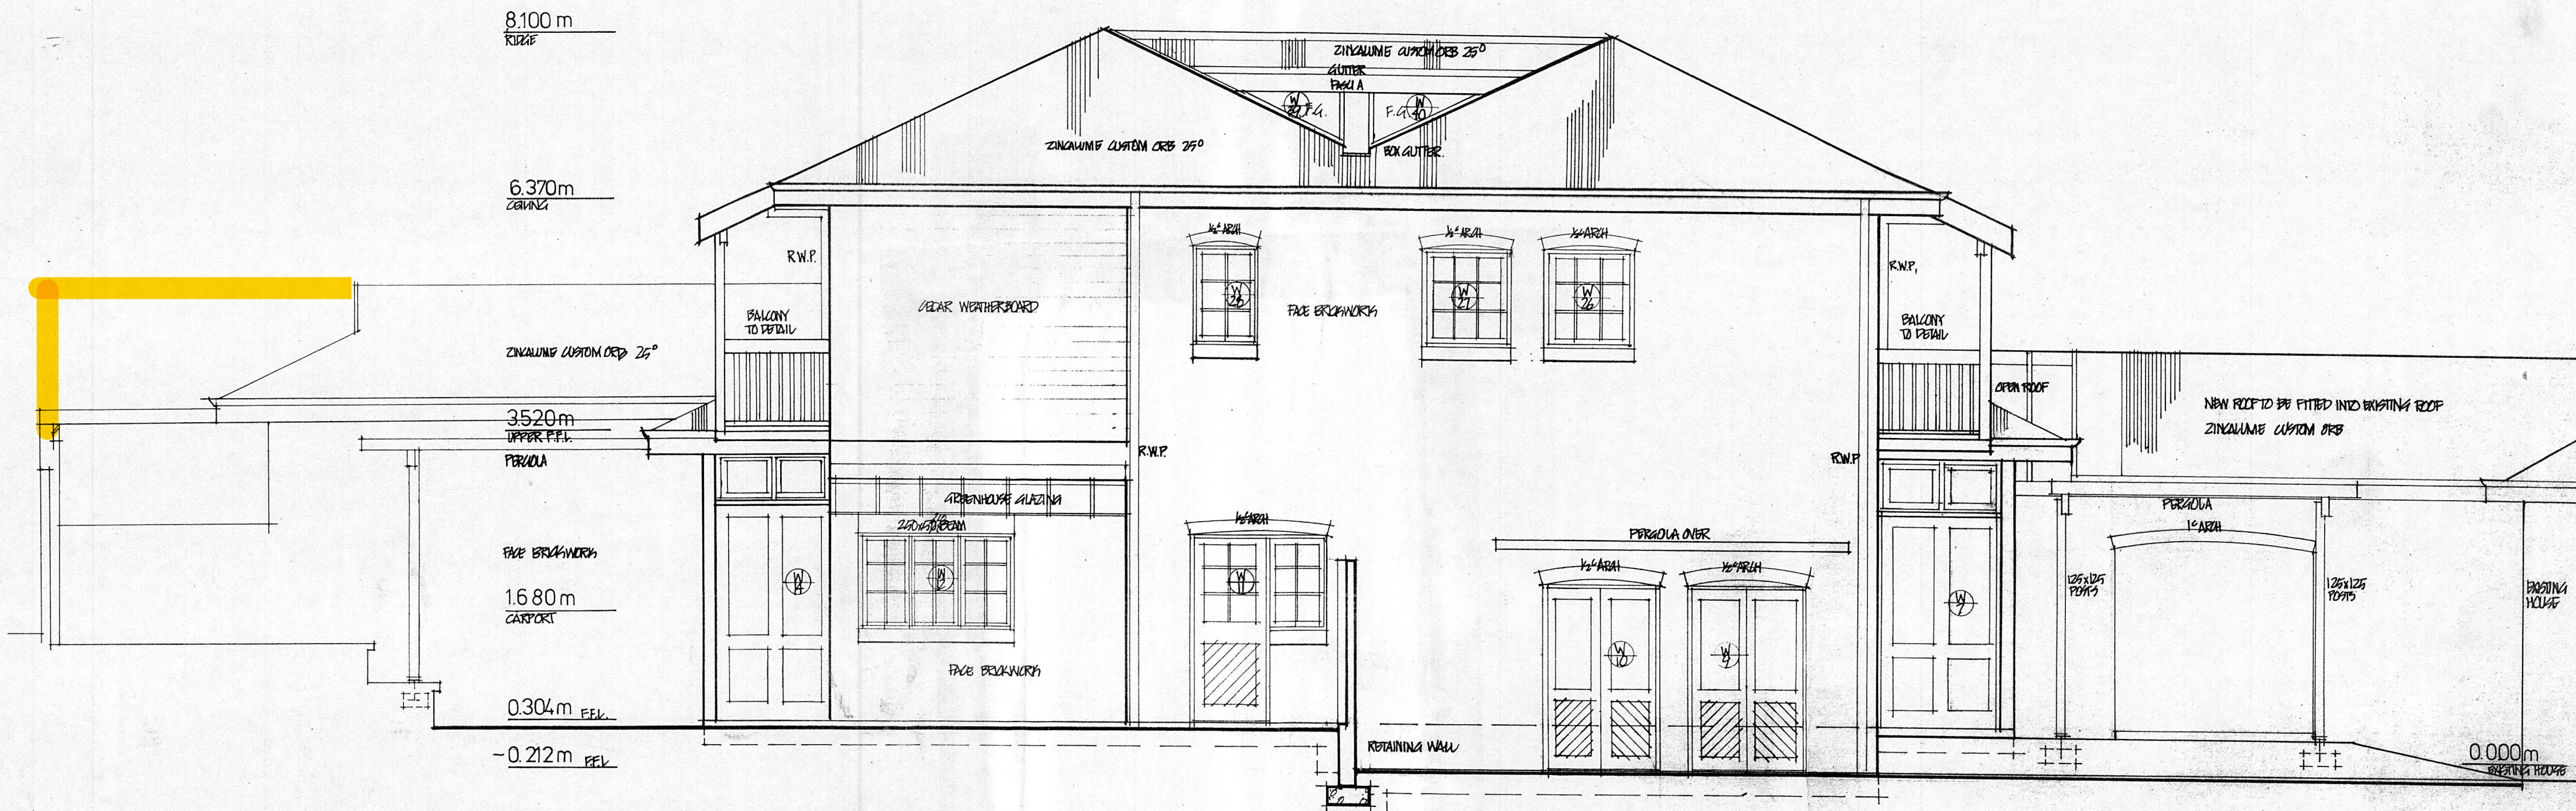

NORTH

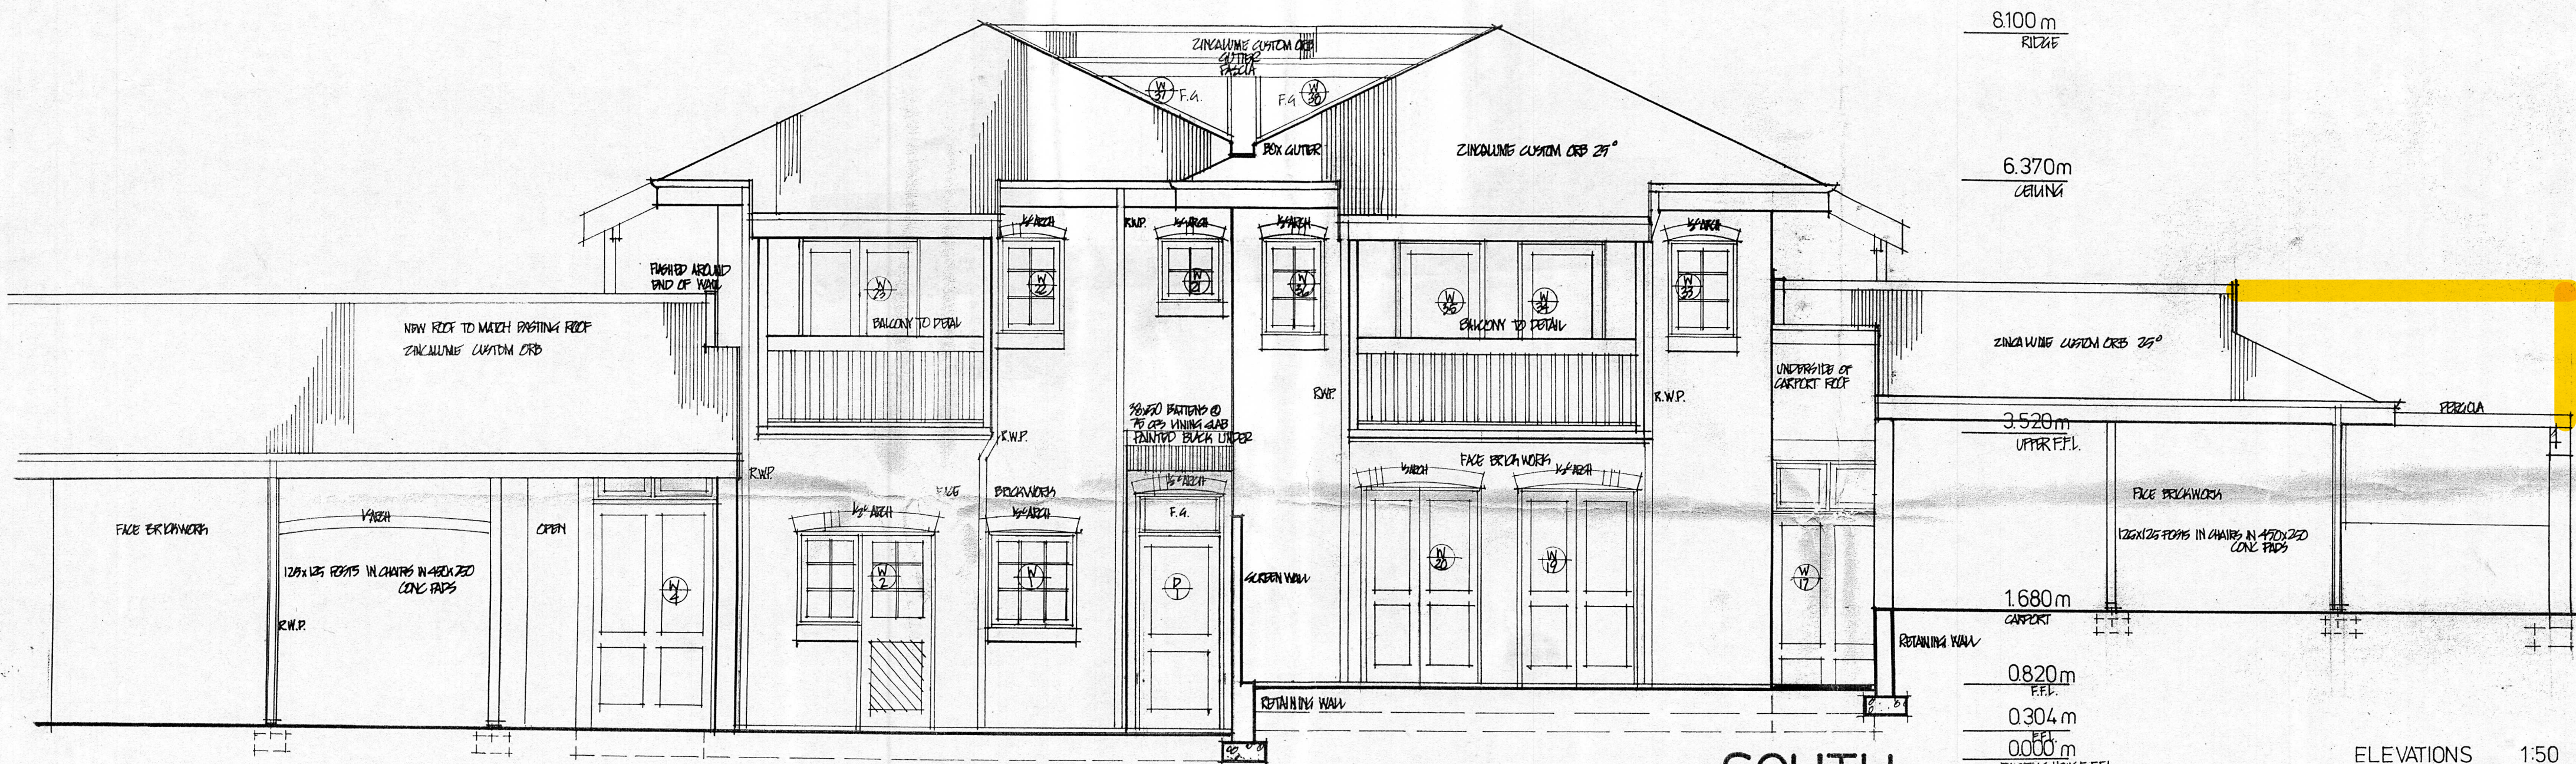

SOUTH



