



16 EAST STREET - SITE PLAN

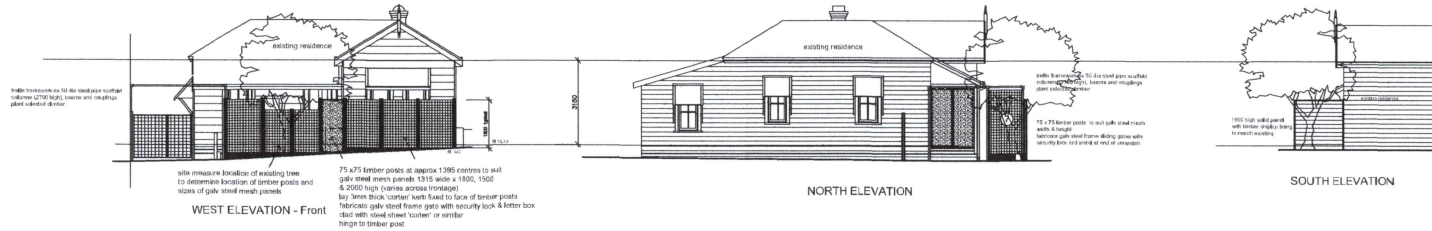


trellis framework ex 50 dia steel pipe
scaffold columns (2700 high), beams
and couplings
plant selected climber

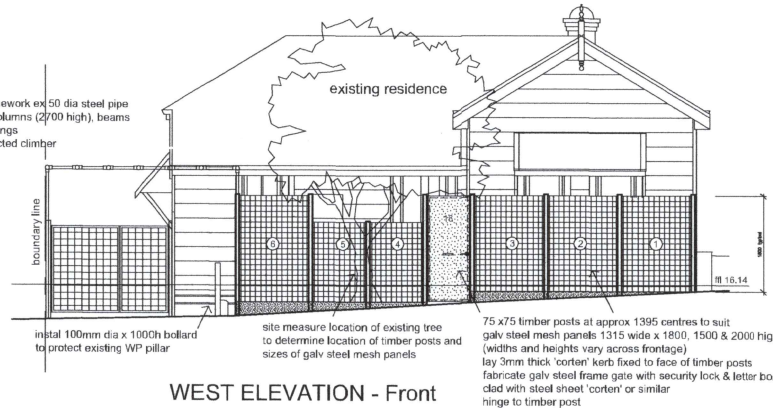


WEST ELEVATION - Front

Cut Galv Mesh Panel Sizes


- ① 1800mm high x 1300mm wide plus wires
- ② 1800mm high x 1300mm wide plus wires
- ③ 1800mm high x 1300mm wide plus wires
- ④ 1500mm high x 1000mm wide plus wires
- ⑤ 1500mm high x 1000mm wide plus wires
- ⑥ 2000mm high x 1300mm wide plus wires
- ⑦ site measure

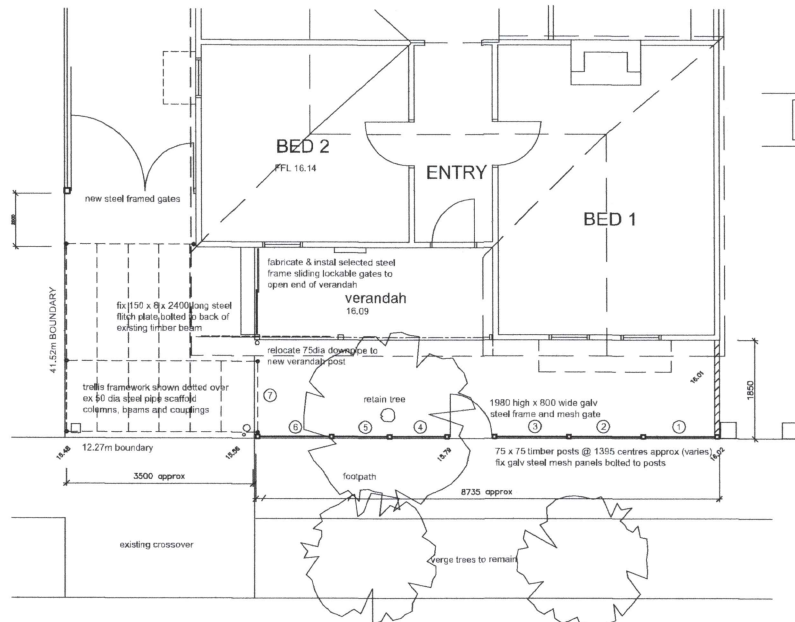

PLAN - CHECK ALL DIMENSIONS ON SITE

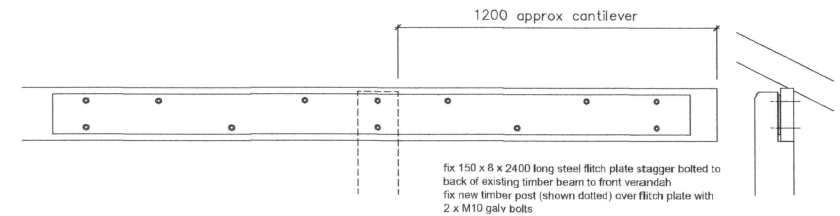

elevation - fitch plate fixed to existing verandah beam

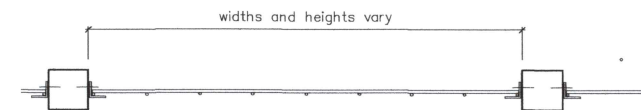

plan of front fence - typical

75 x 75 timber posts at approx 1395 centres to suit
galv steel mesh panels 1315 wide x 1800, 1600 & 2000
high (note...widths & heights vary across frontage)
ex 3000mm x 2400mm x 5mm wire galv sheets
welded to 30 x 30 x 6 galv angle sides with
4 x 10mm dia holes in each angle @ equal centres
fix to timber posts with M8 galv coach bolts

Rob Fittock
0411 603 983
Architectural Drafting & Design
Building Consultant
robfittock@inet.net.au

PROPOSED FRONT FENCE
16 EAST STREET EAST FREMANTLE
FOR Mr PAUL COVICH
PLAN, SECTION AND ELEVATIONS

16 EAST STREET
16 EAST STREET
16 EAST STREET

20220519-A-01 Rev 1



DA application

202022 RUF
27/05/22 RUF
DATE
1
6
REV
DA APPLICATION
ISSUED FOR REVIEW
OCCUPATION

Suite 3 219 Onslow Rd, SHENTON PK
Ph (08) 9381 6211 Fax (08) 9382 2503

CHECKED:

ENCR= ENCROACHING INTO YOUR LOT
CLEAR= CLEAR OF YOUR LOT

PEG PLACED
500mm INSIDE
REAR BOUNDARY
& 500mm SHORT
OF CORNER

PEG IS OFFSET
500mm INSIDE
EACH BOUNDARY

140mm

12.27

265mm

500mm

115mm

110mm

6.94m

7.1m

12.05m

12.54m

18.63m

355mm TO BOUNDARY

BRICK RETAINING WALL

ON BOUNDARY

LOT 42

350mm TO BOUNDARY

PEG IS OFFSET
500mm TO
BOUNDARY

500mm

41.52

41.52

PEG IS OFFSET
500mm FROM
BOUNDARY

45mm
BRICK
SCREEN
WALL

105mm

10mm

100mm TO BOUNDARY

WEATHERBOARD
AND IRON HOUSE

90°

2.5m

14.76m

3.83m

2.46m

90°

160mm

1050mm

12.27

130mm

45mm
130mm

2.09m

13.69m

13.78m

18.64m

East Street

PEG GONE REPLACED
BY GREEN PAINT MARK
ON CONCRETE

PEG GONE REPLACED
BY GREEN PAINT MARK
ON CONCRETE FOOTPATH

I, LUKE ANDREW WHITEHURST, LICENSED SURVEYOR, CERTIFY THAT ON THE 23rd DAY OF FEBRUARY, 2011 I RE-ESTABLISHED THE BOUNDARIES OF LOT 42 ON PLAN 3954 SHOWN ON THE ABOVE SKETCH AND THAT THE SURVEY WAS PERFORMED IN ACCORDANCE WITH THE PROVISIONS OF THE LICENSED SURVEYORS (GUIDANCE OF SURVEYORS) REGULATIONS 1961 AND THE LICENSED SURVEYORS (TRANSFER OF LAND ACT 1893) REGULATIONS 1961.

.....
 LICENSED SURVEYOR