


SERVICE LEGEND				
DRAINAGE				
COMBO PIT				
GRATE				
SIDE ENTRY PIT				
STORM WATER MANHOLE				
ELECTRICITY				
CABLE DOME				
CABLE MANHOLE				
CABLE PIT				
CONSUMER POLE	CP			
LIGHT POLE	LP			
POWER POLE	PP			
STAY POLE	SP			
STAY WIRE ANCHOR	SWA			
O/H POWER LINE				
GAS				
GAS MANHOLE				
GAS MARKER	G			
GAS METER	GM			
GAS VALVE	GV			
SEWERAGE				
SEWER MANHOLE				
PROPERTY CONNECTION	PC			
SEWER LINE				
TELECOMMUNICATION				
TEL / COMMS MANHOLE				
TEL / COMMS MARKER	T C			
TEL / COMMS PIT	TEL COM			
WATER				
FLUSH POINT	FP			
HYDRANT	HY			
STOP VALVE	SV			
TAP	TAP			
WATER MARKER	W			
WATER METER	M			
WATER LINE				
SURVEY				
DATUM				
PEG FOUND	PF			
OTHER				
AWNING / EAVES				
ROOF RIDGE				
FLOOR RL	*			
WINDOW / DOOR	1ST			
BANK - BOTTOM				
BANK - TOP				
SERVICE RECORD				
STATUS	LOCATED	AVAILABLE	NO SERVICE	CONFIRM
	✓	✓	✓	✓
SERVICE	LOCATED	AVAILABLE	NO SERVICE	CONFIRM
WATER	✓			
SEWERAGE	✓			
GAS	✓			
TEL / COMM	✓			
POWER	U/G	✓		
	O/H		✓	
SERVICES MARKED CONFIRM REQUIRE BUILDER / CLIENT TO CONFIRM POSITION AND / OR AVAILABILITY ON SITE.				

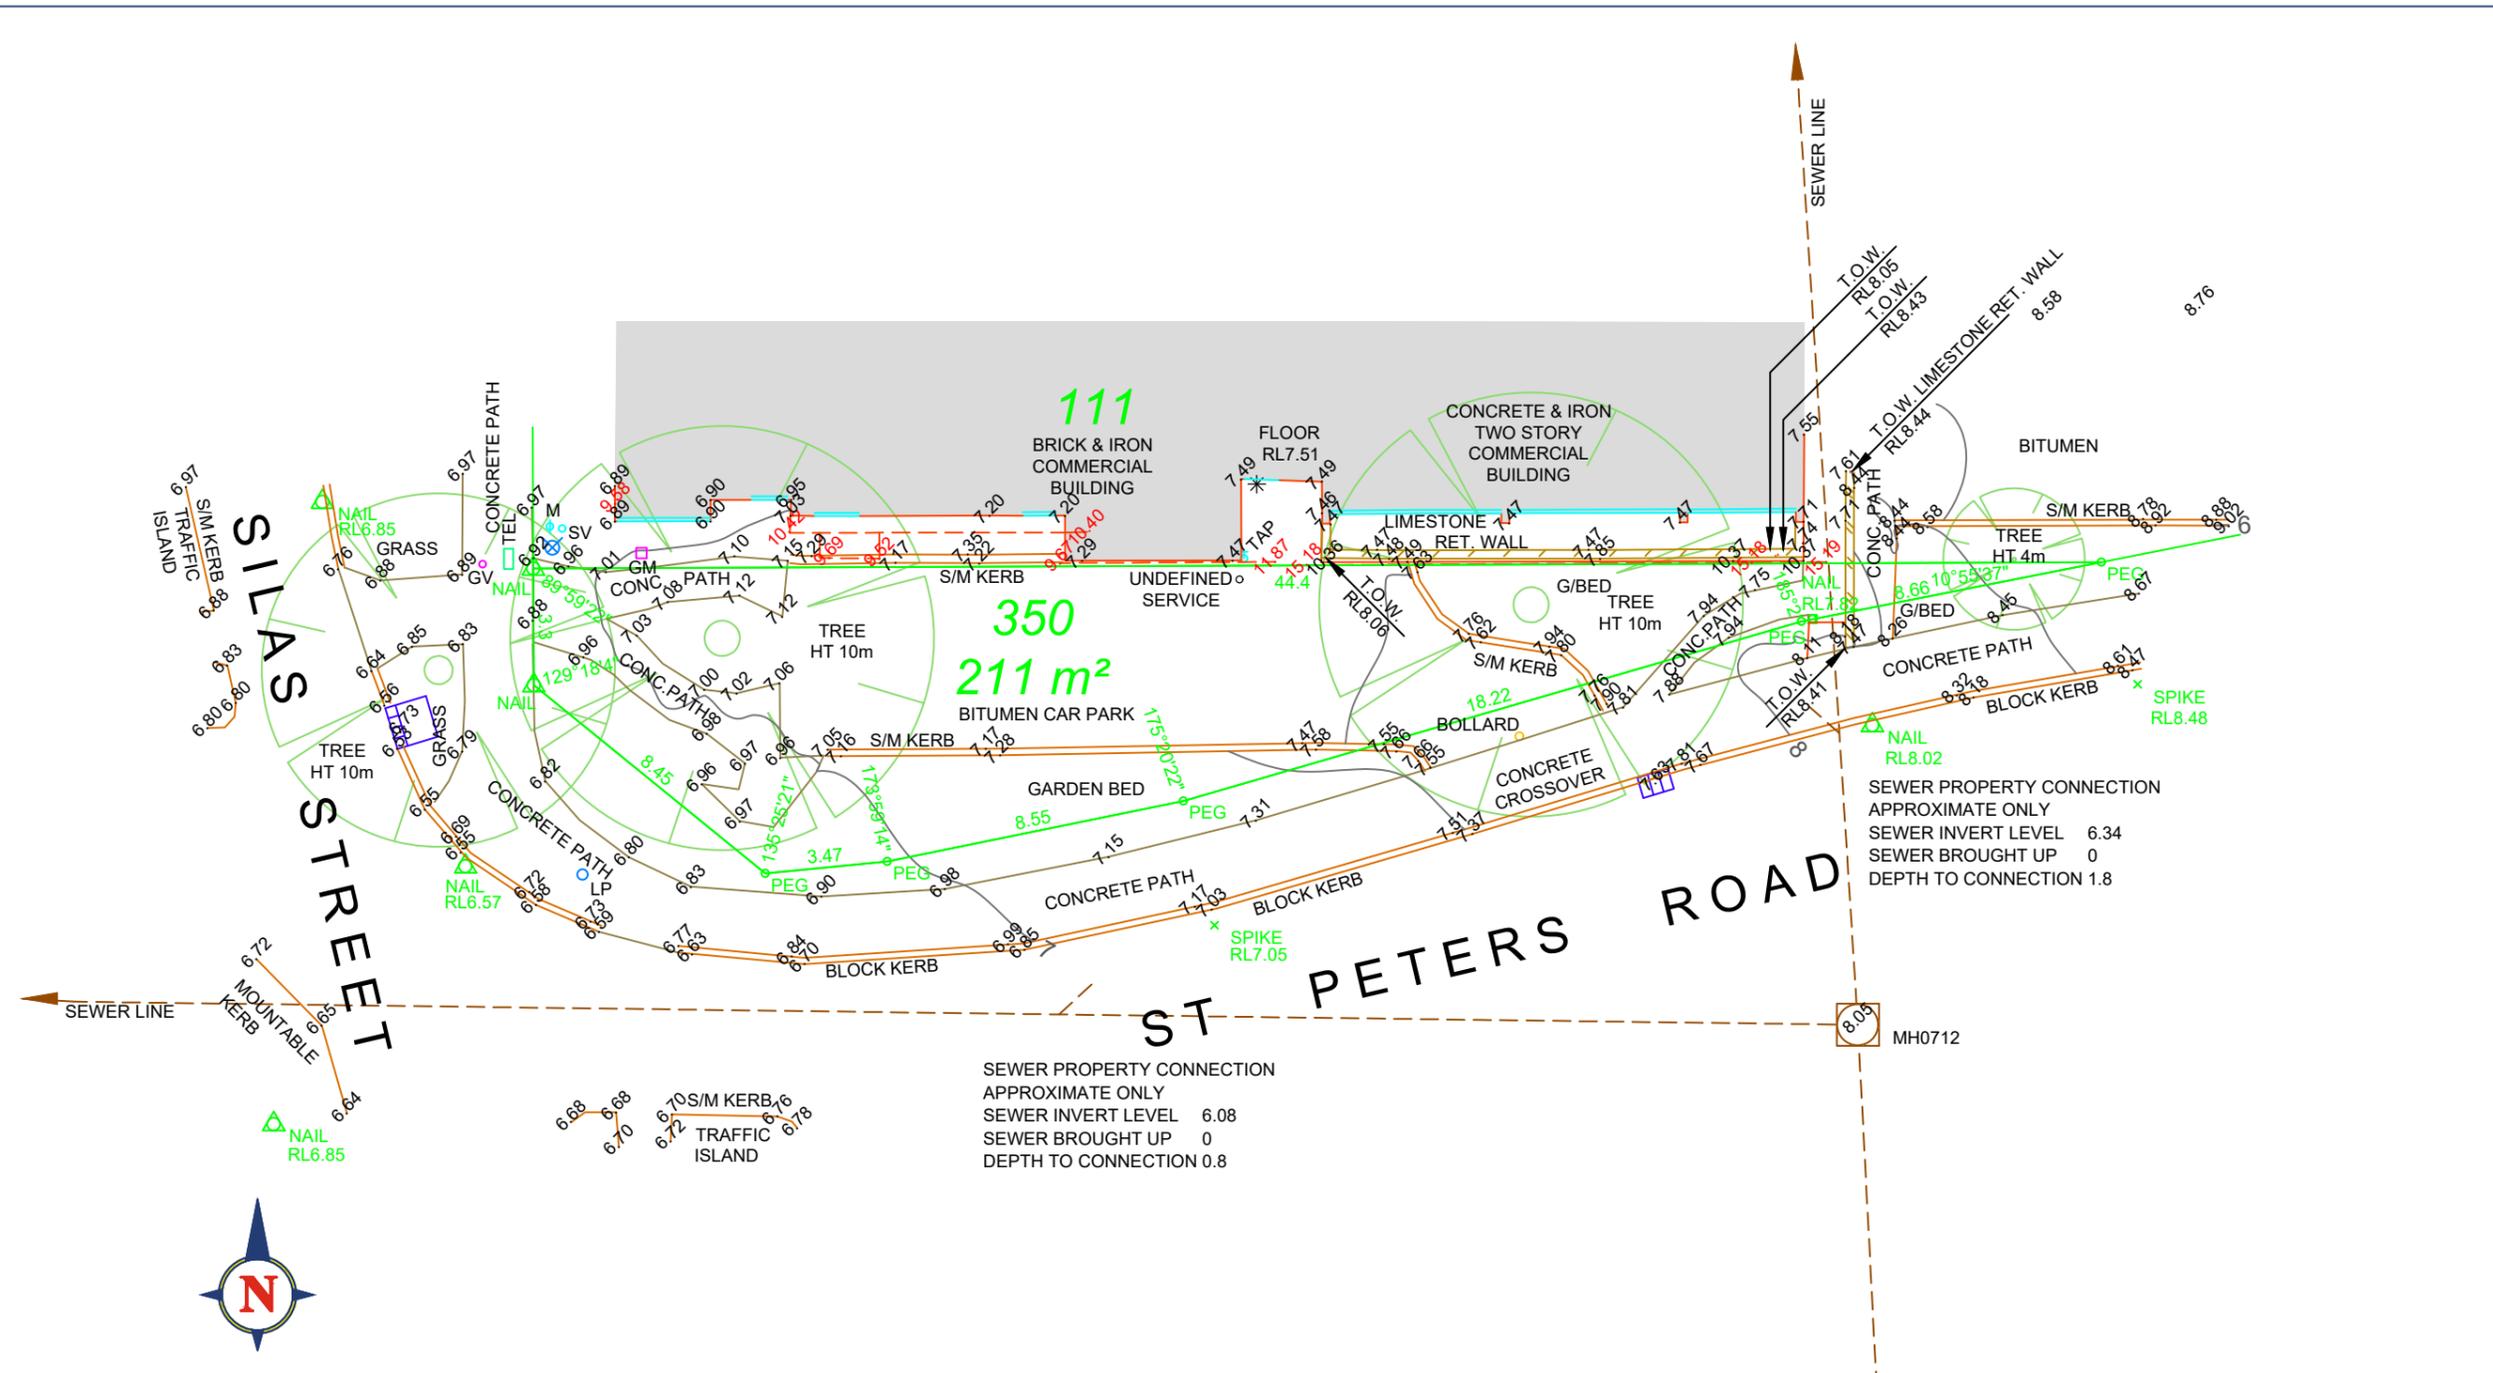

NOTE:
APPROXIMATE AHD LEVEL DERIVED FROM SEWERAGE MANHOLE 0712

LOT DIMENSIONS SHOWN HAVE BEEN TAKEN FROM DEPOSITED PLAN 414284. THE LINE WORK IS THE CALCULATED SURVEYED BOUNDARY. REFER TO BOUNDARY RE-ESTABLISHMENT PLAN 2002745-RP-001-A FOR ACCURATE BOUNDARY INFORMATION

THIS LOT IS BURDENED WITH A NOTIFICATION. SEE DEPOSITED PLAN 414284 FOR FURTHER DETAILS.

LOT : 350 (#14) SILAS ST	CLIENT : LUKE BEUMONT BARRETT
SUBURB : EAST FREMANTLE	DEPOSITED PLAN 414284
AUTHORITY : TOWN OF EAST FREMANTLE	C/T : 2973/501
BUILDERS / CLIENTS: Boundary position for site survey has been verified by boundary re-establishment survey. The information shown on this plan is current at the time of survey. Features located are relative to true boundary position with varying accuracies determined by the nature and verticality of the feature identified. Sewer / water may vary from schematic presentation, clearances to be checked on site. Confirm service information with relevant Authorities. Refer to "Dial Before You Dig" for underground service confirmation. Consult Land Surveys on any anomaly before design and construction.	
SCALE : 1:200	
STATUS	CONFIRM
WATER	✓
SEWERAGE	✓
GAS	✓
TEL / COMM	✓
POWER	U/G ✓
	O/H ✓
SERVICES MARKED CONFIRM REQUIRE BUILDER / CLIENT TO CONFIRM POSITION AND / OR AVAILABILITY ON SITE.	
JOB No : 2002745	PLAN: FS
DRG: 002	REV: A
SHEET 1	OF 1