

PROPOSED POOLHOUSE

FOR

8 GLYDE STREET, EAST FREMANTLE

page	title
A-01	Title Page
A-02	SITE PLAN
A-03	PROPOSED FLOOR PLANS
A-04	EXISTING ELEVATIONS
A-05	PROPOSED ELEVATIONS
A-06	PROPOSED ELEVATIONS
A-07	PROPOSED ELEVATIONS
A-08	PROPOSED SECTIONS
A-09	PROPOSED PLANS

Town of East Fremantle

26 MAR 2020


RECEIVED

PREPARED FOR:

NO.	DATE	REVISION	BY
1	10/03/20	1. PRELIM	
2			
3			
4			
5			
6			
7			
8			
9			
10			

TITLE PAGE

Date	0-MAR-2020
Scale	N/A
Sheet No.	1 OF 8
File No.	A-01

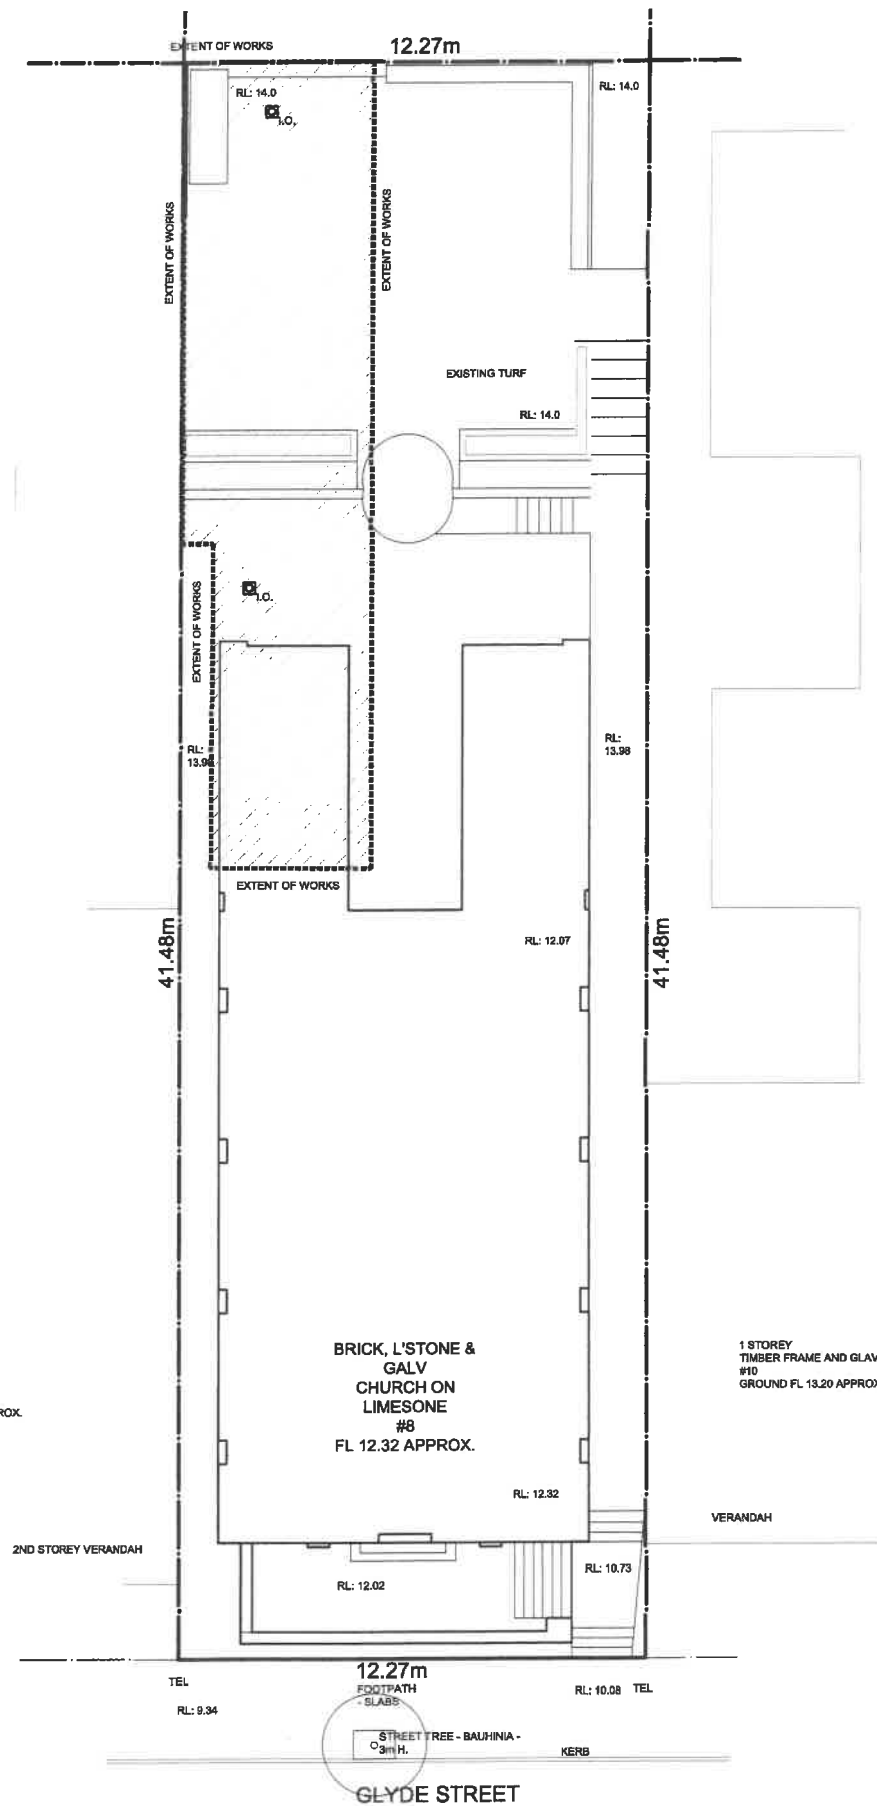

Town of East Fremantle
26 MAR 2020
RECEIVED


1 SITE PLAN
1:200

PREPARED FOR:

NO.	DATE	REVISION	BY
1	10/03/20		
2	14/03/20		
3			
4			
5			
6			
7			
8			
9			
10			

SITE PLAN


Date
0-MAR-2020
Scale
1:200
Sheet No.
2 OF 8
File No.
A-02

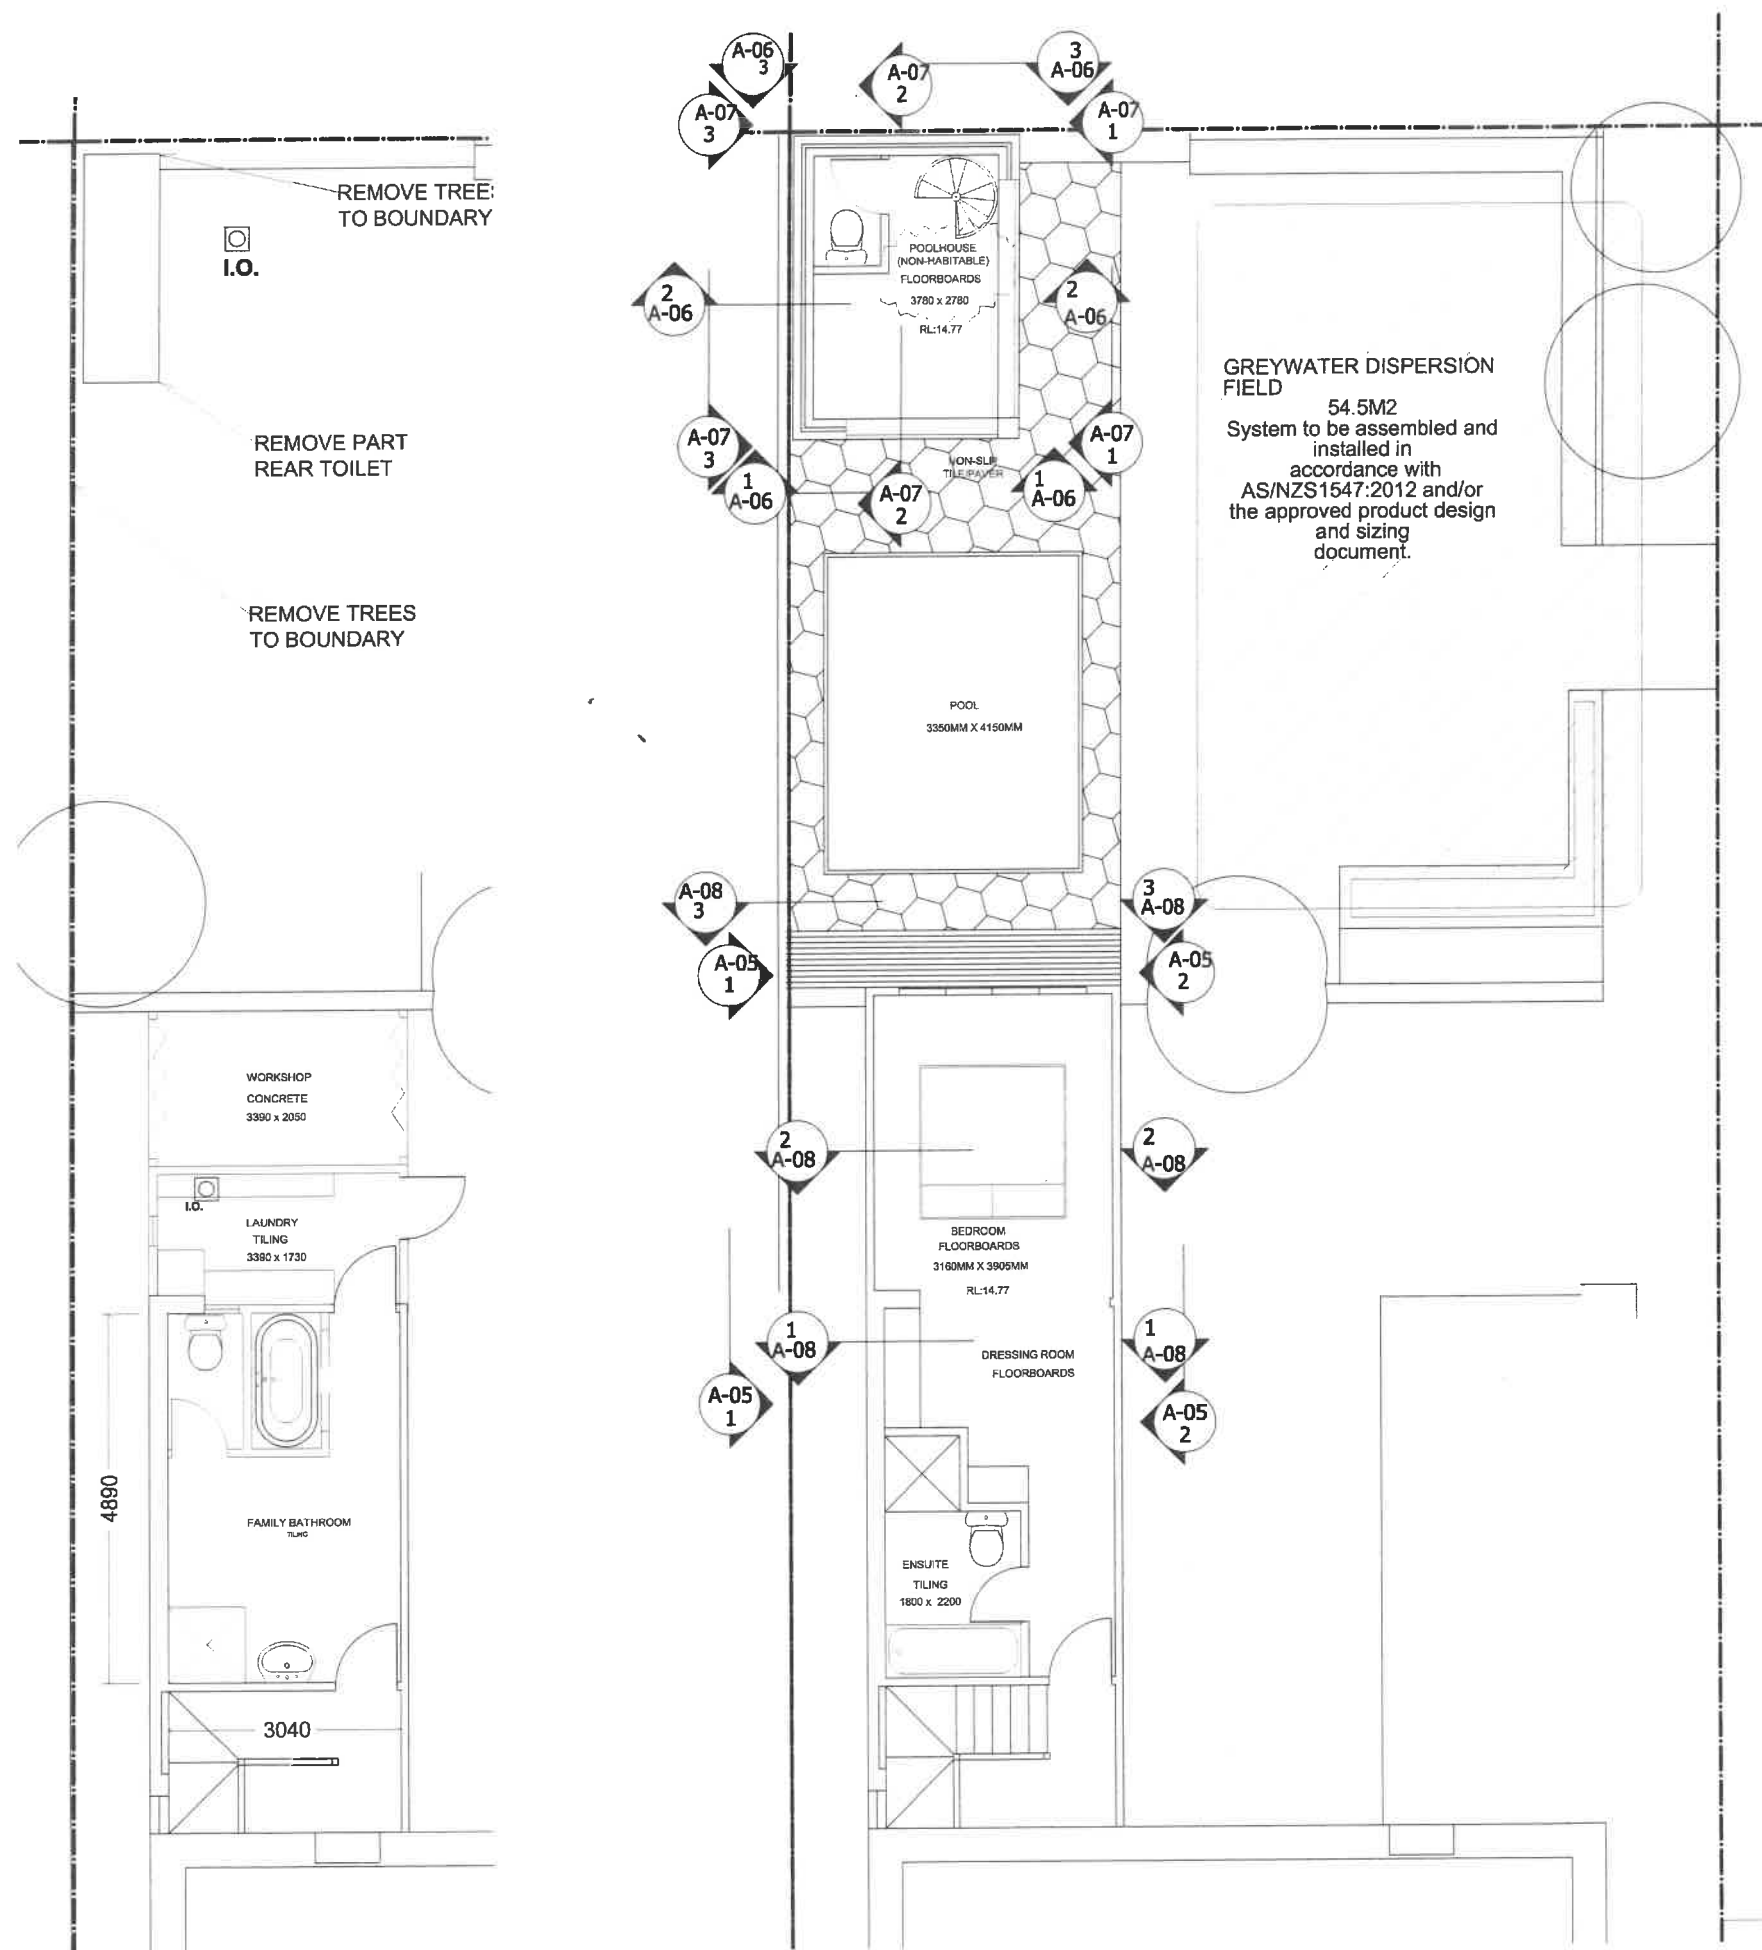

1 GROUND FLOOR PLAN
1:100

1 FIRST FLOOR PLAN
1:100

1 SECOND FLOOR PLAN
1:100

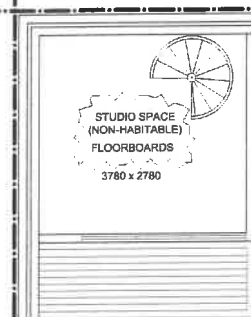


Town of East Fremantle
26 MAR 2020
RECEIVED

PREPARED FOR:

NO.	DATE	REVISION
1	10/03/20	
2	24/03/20	


PROPOSED FLOOR PLANS

Date	0-MAR-2020
Scale	1:100
Sheet No.	3 OF 8
File No.	A-03

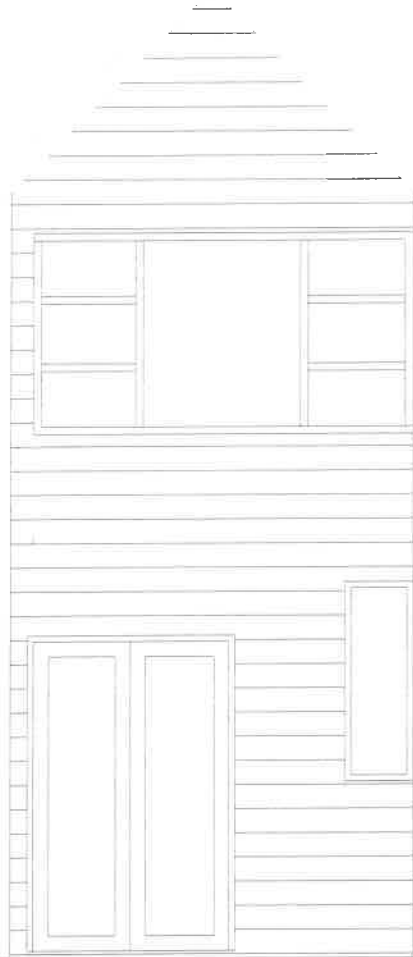


EXISTING EAST
ELEVATION

1 EXISTING EAST ELEVATION
1:50

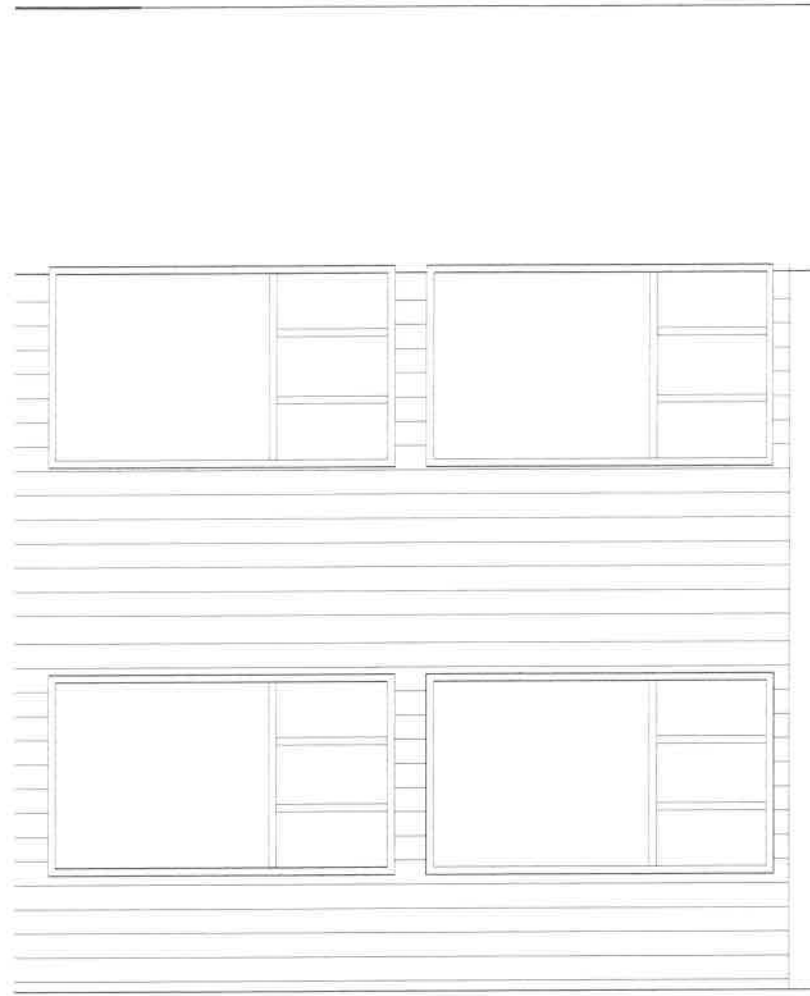

2 EXISTING SOUTH ELEVATION
1:50

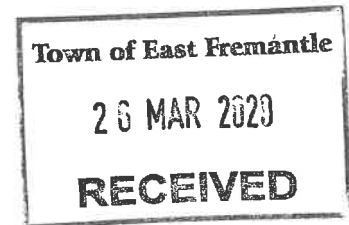


PREPARED FOR:


NO.	DATE	REVISION	BY
1	10/03/20		
2	10/03/20		

EXISTING ELEVATIONS

Date
0-MAR-2020
Scale
1:50
Sheet No.
4 OF 8
File No.
A-04

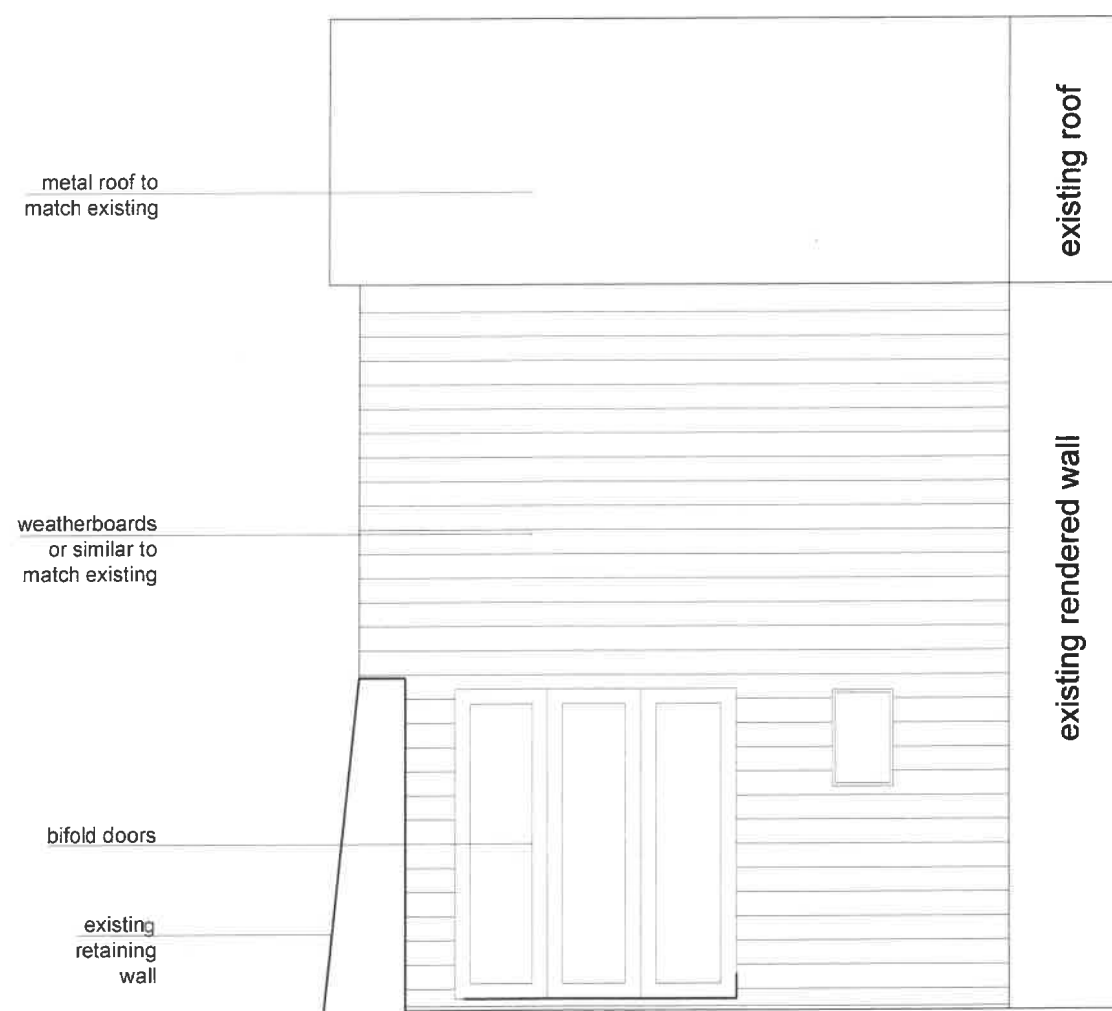

1 PROPOSED NORTH ELEVATION
1:50

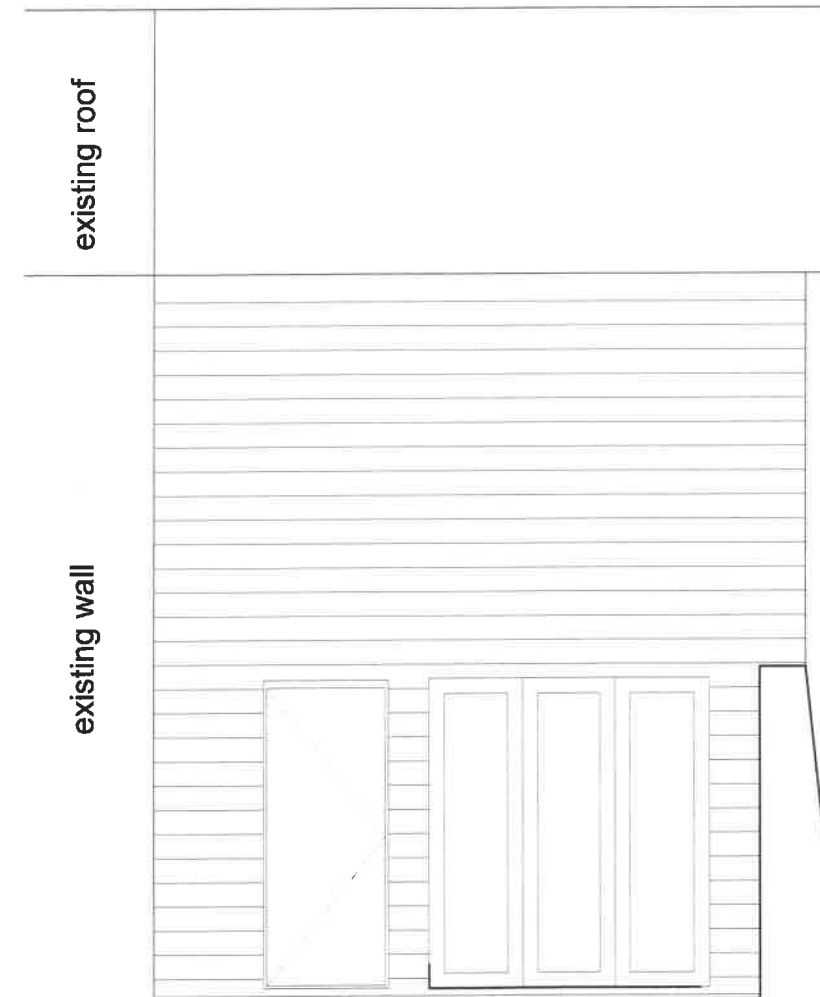

2 PROPOSED SOUTH ELEVATION
1:50




PREPARED FOR:

NO.	DATE	REVISION	BY
1	10/03/20		
2	14/03/20		


PROPOSED ELEVATIONS - EXTENSION

Date	0-MAR-2020
Scale	1:50
Sheet No.	5 OF 8
File No.	A-05


Town of East Fremantle
26 MAR 2020
RECEIVED

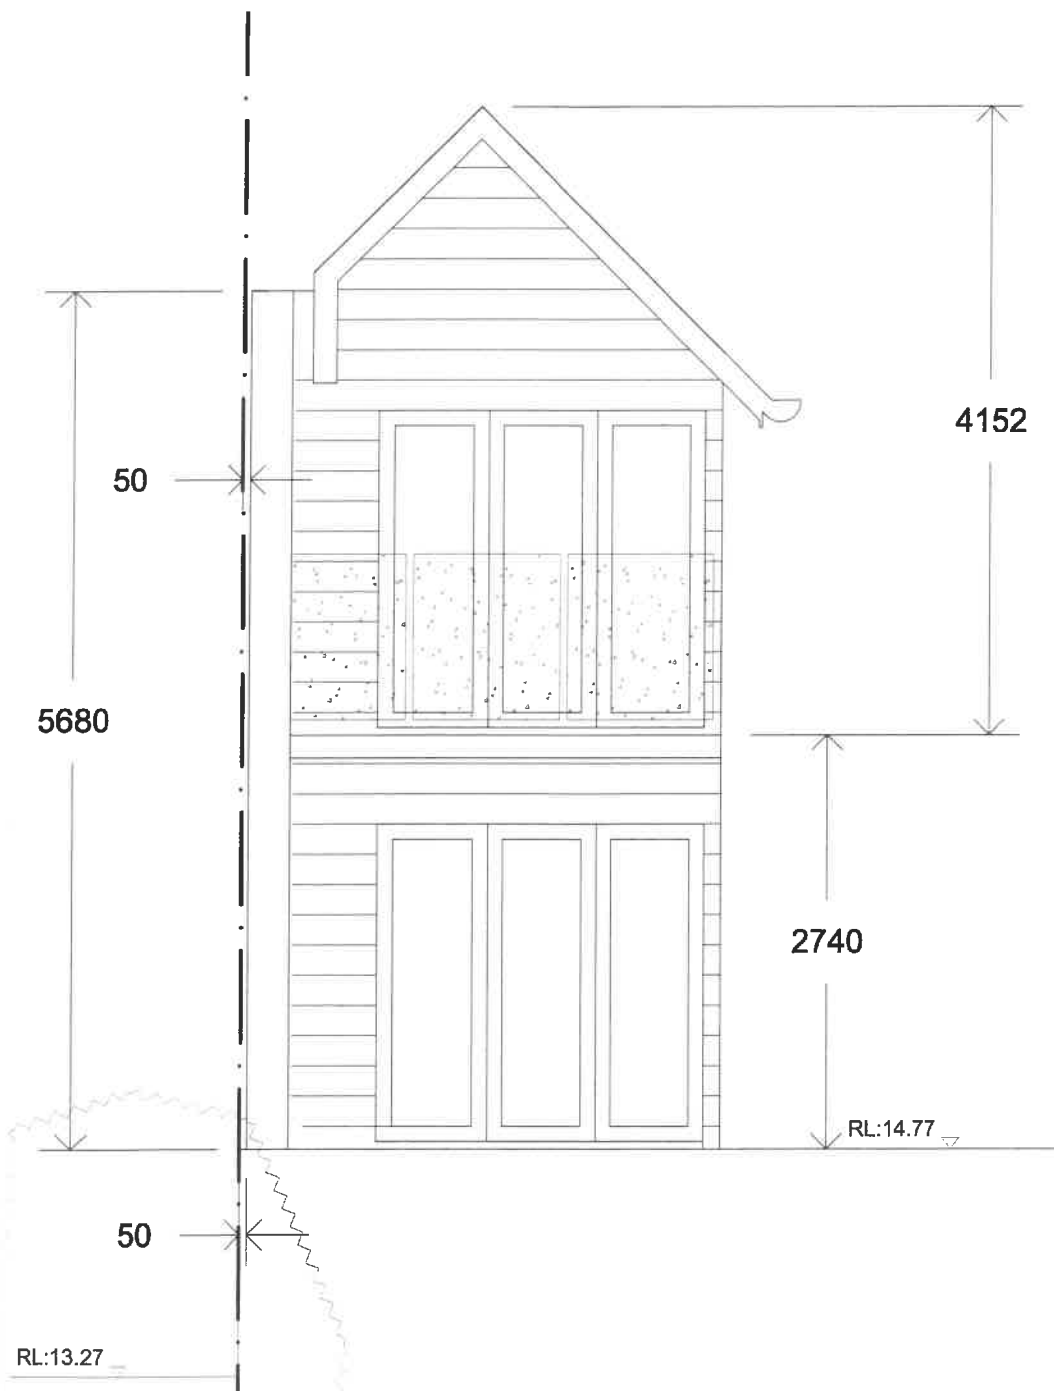

1 POOLHOUSE WESTERN ELEVATION
1:50

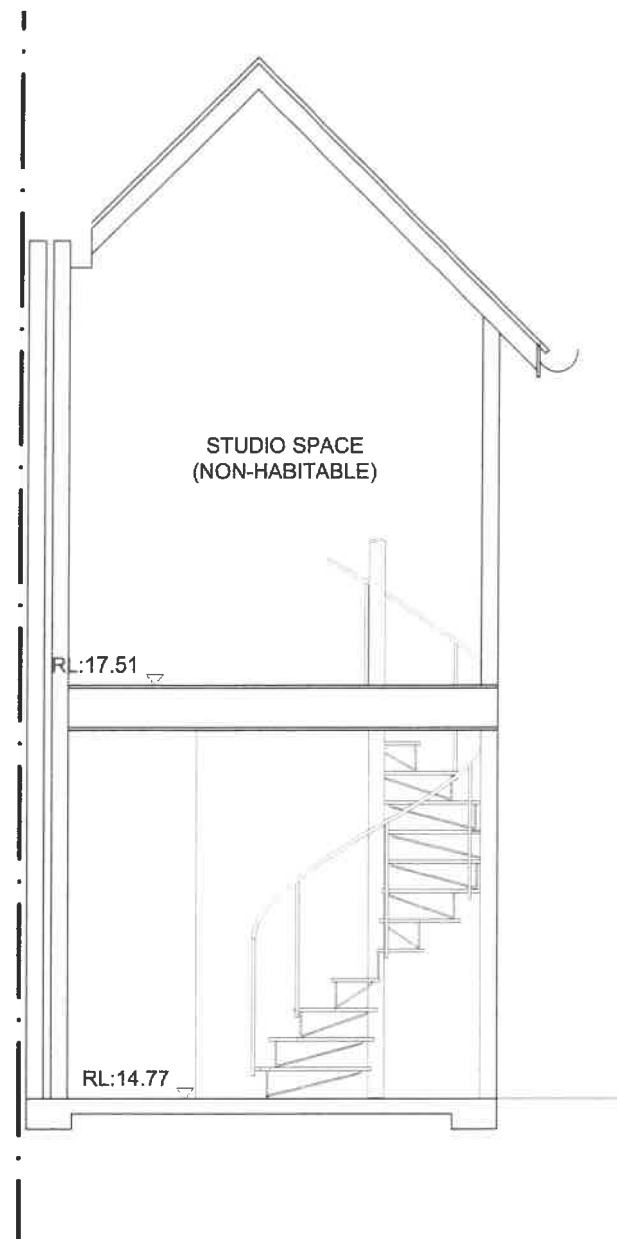

2 POOLHOUSE NORTH/SOUTH SECTION
1:50

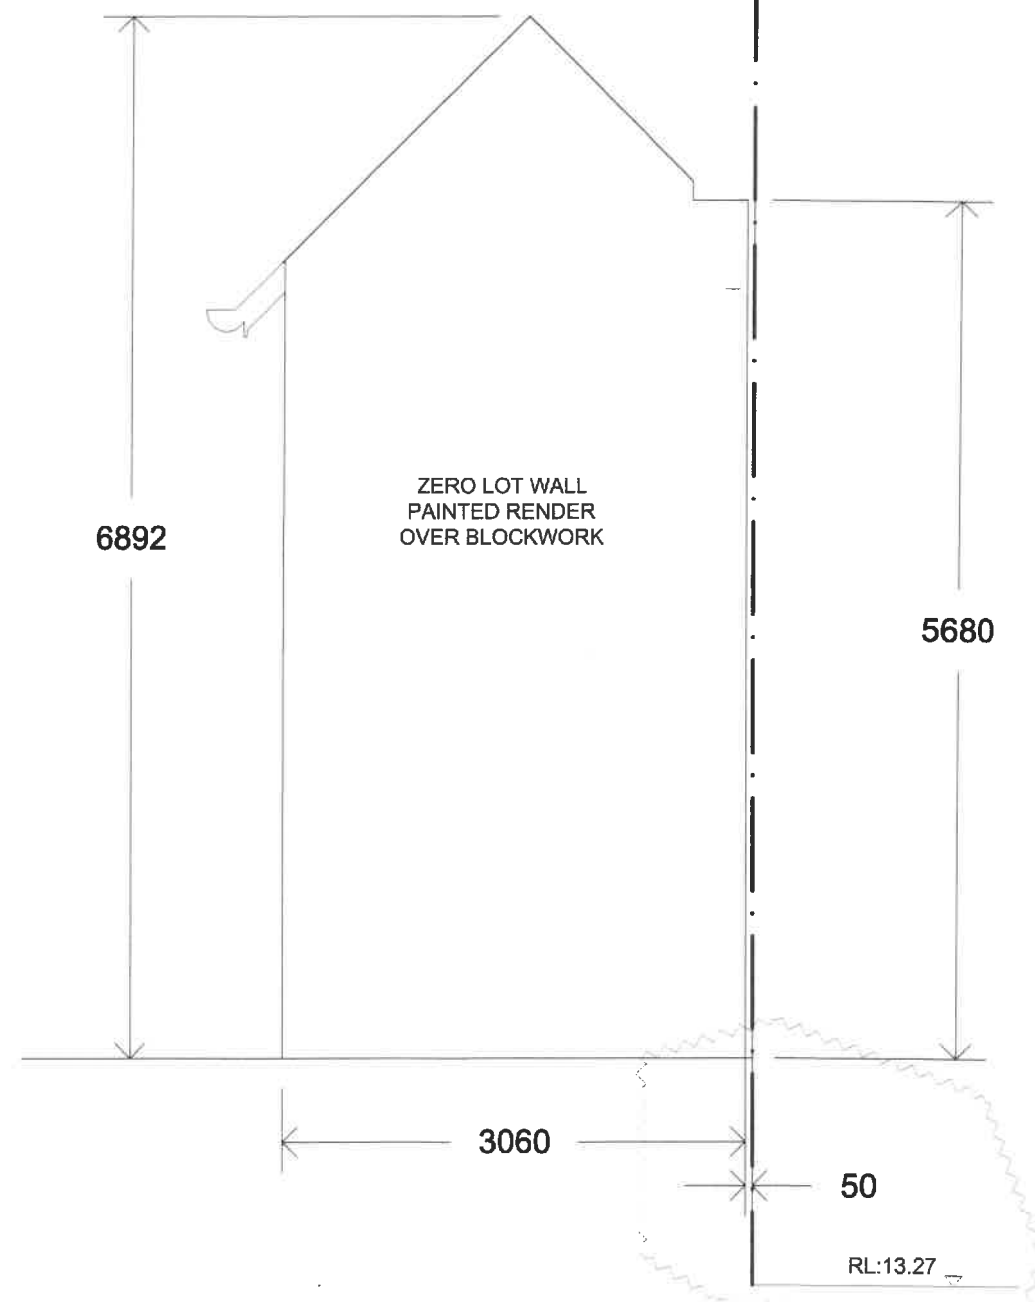


3 POOLHOUSE EAST ELEVATION
1:50

PREPARED FOR

NO.	DATE	REVISION	BY
1	10/03/20		
2	26/03/20		

PROPOSED ELEVATIONS


Date
0-MAR-2020
Scale
1:50
Sheet No.
6 OF 8
File No.
A-06

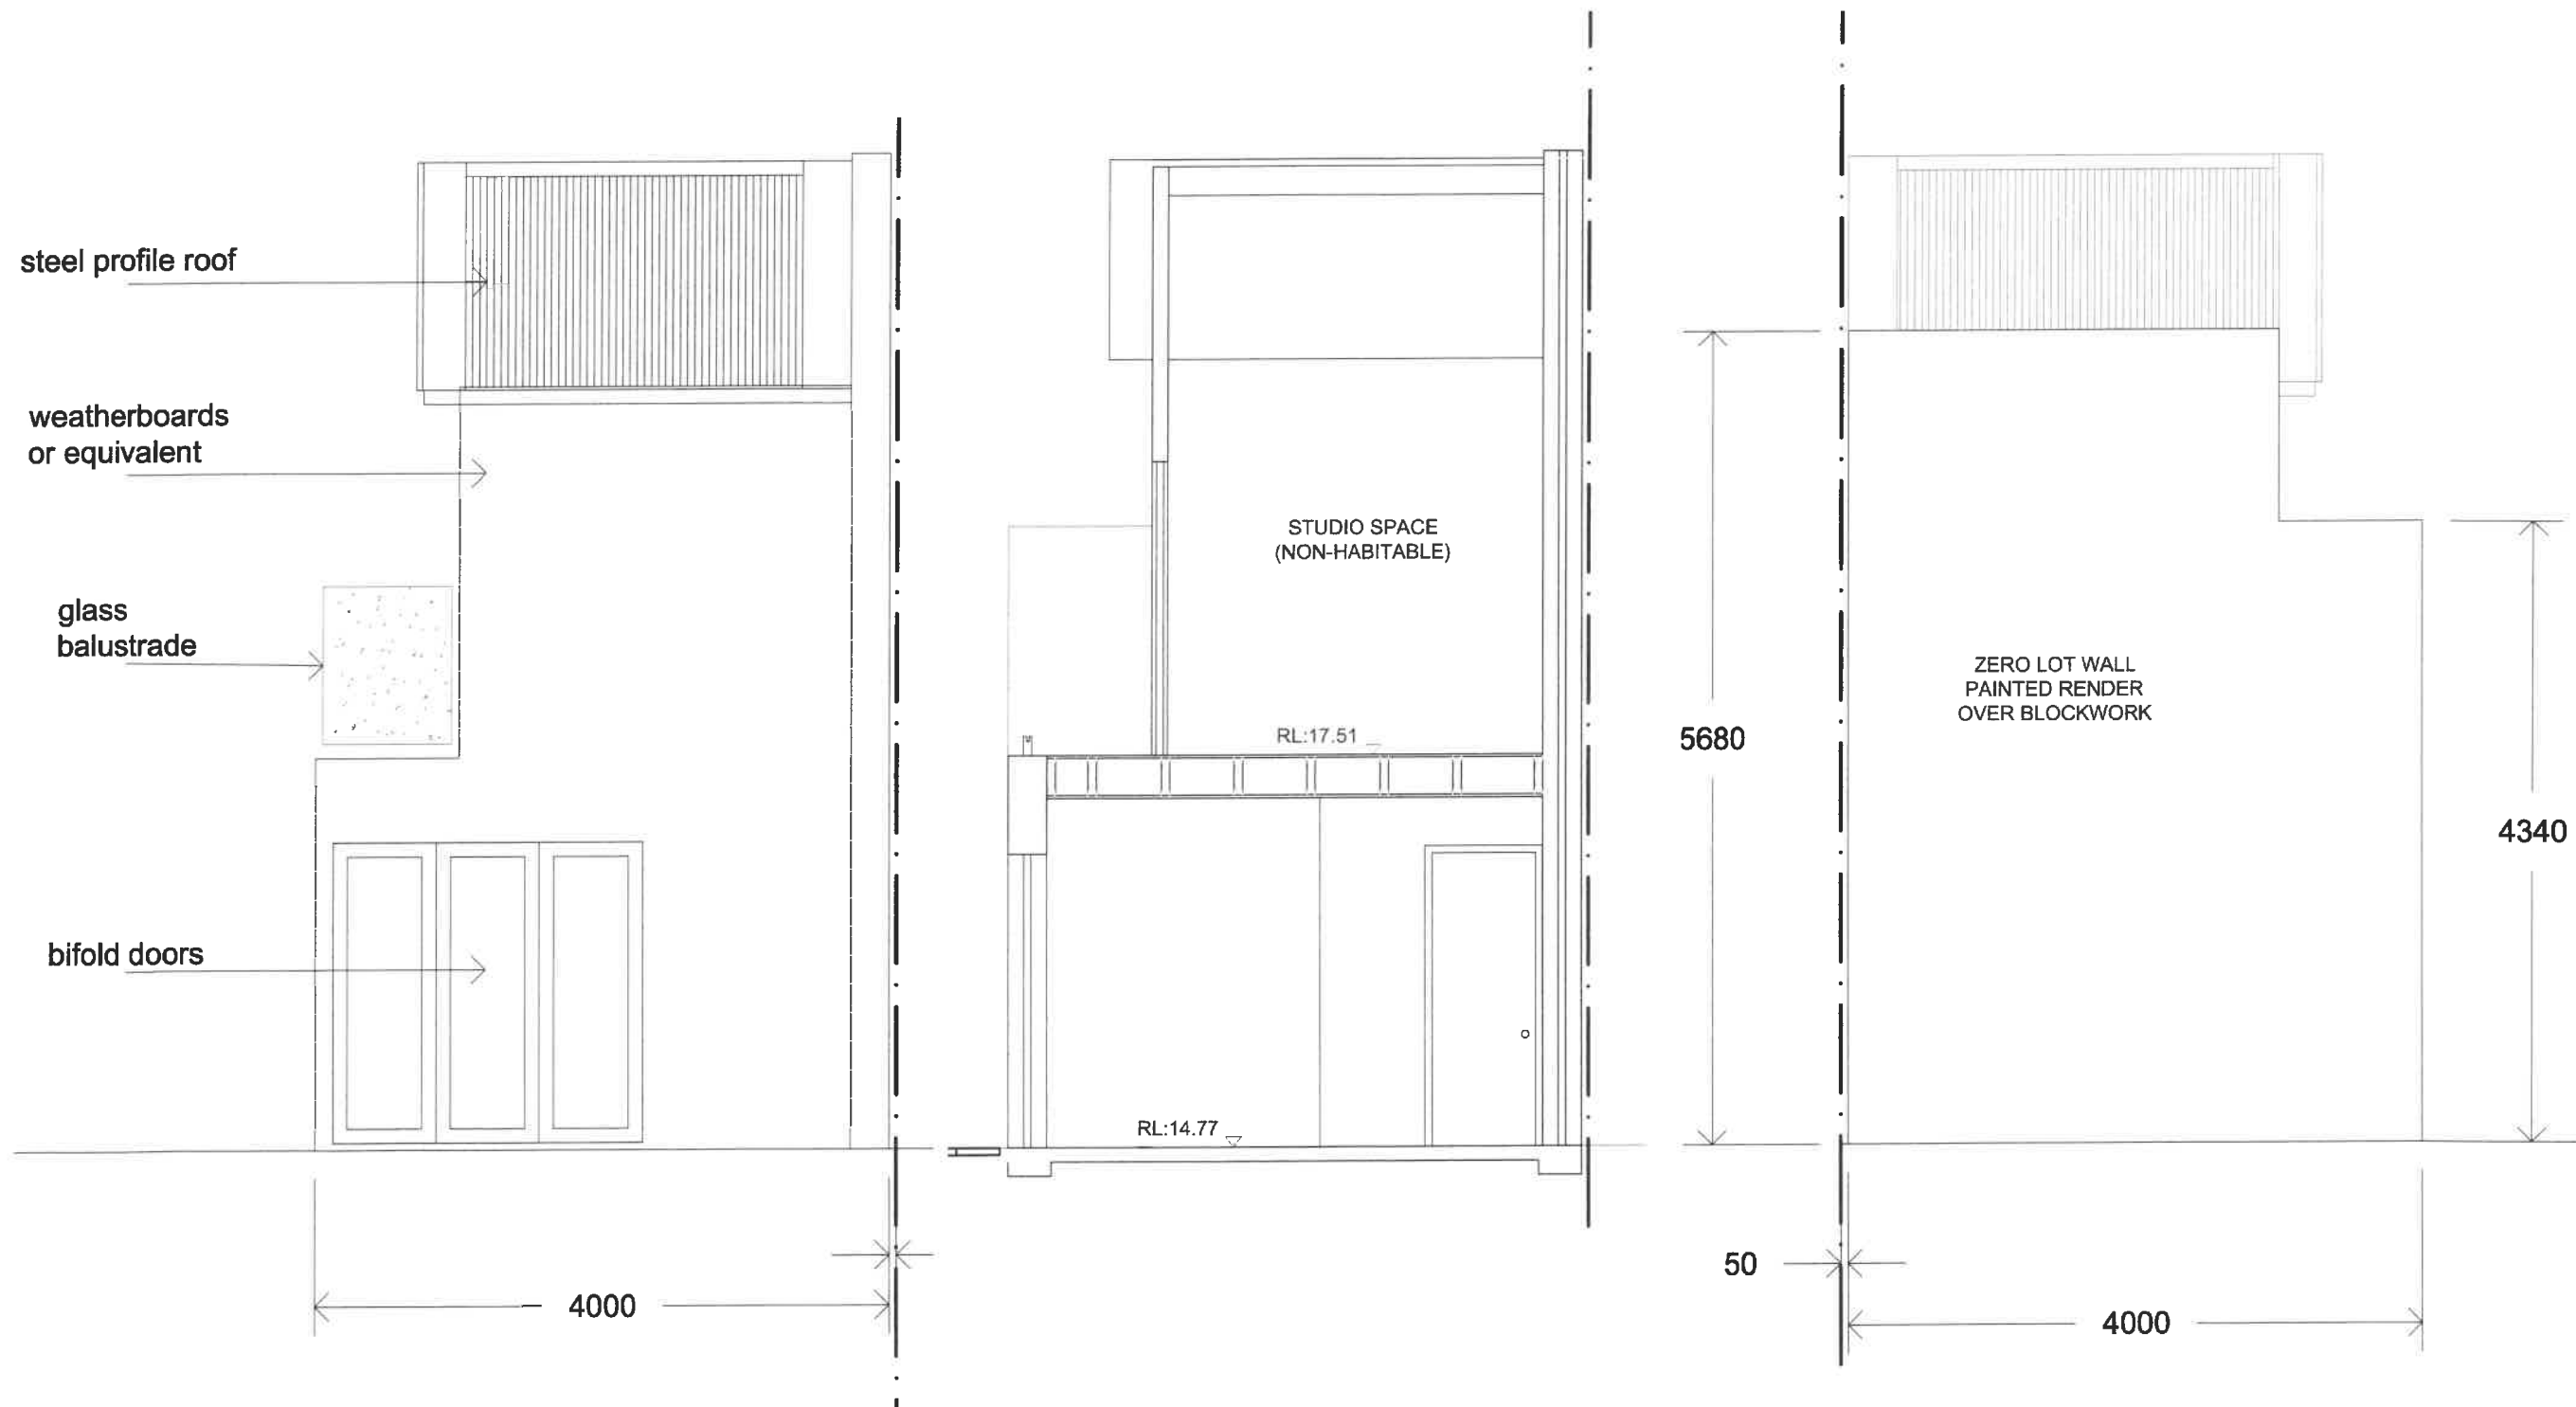

1 POOLHOUSE SOUTHERN ELEVATION
1:50

2 POOLHOUSE WEST/EAST SECTION
1:50

3 POOLHOUSE NORTH ELEVATION
1:50

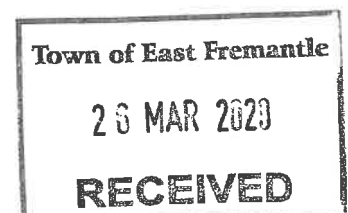

PREPARED FOR:


NO.	DATE	REVISION	BY
1	10/03/20		
2	14/03/20		

PROPOSED ELEVATIONS


Date	0-MAR-2020
Scale	1:50
Sheet No.	7 OF 8
File No.	A-07




1 SECTION
1:50

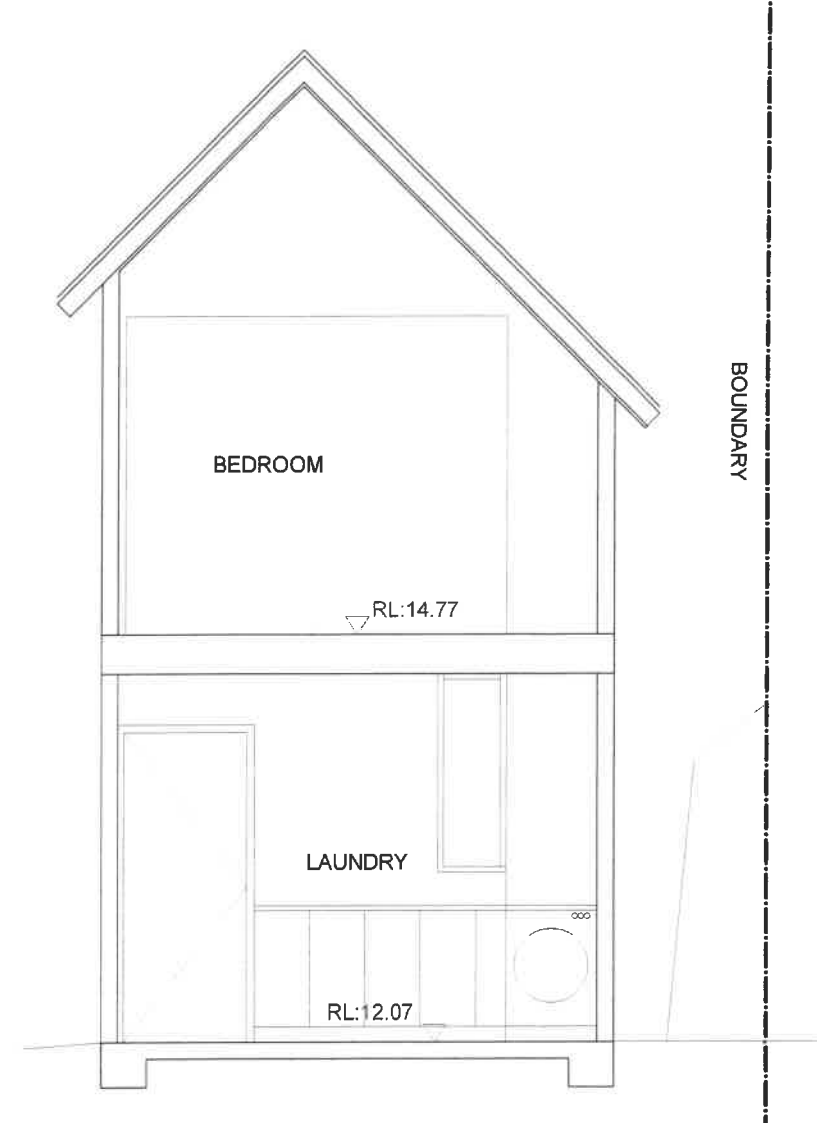

2 SECTION
1:50

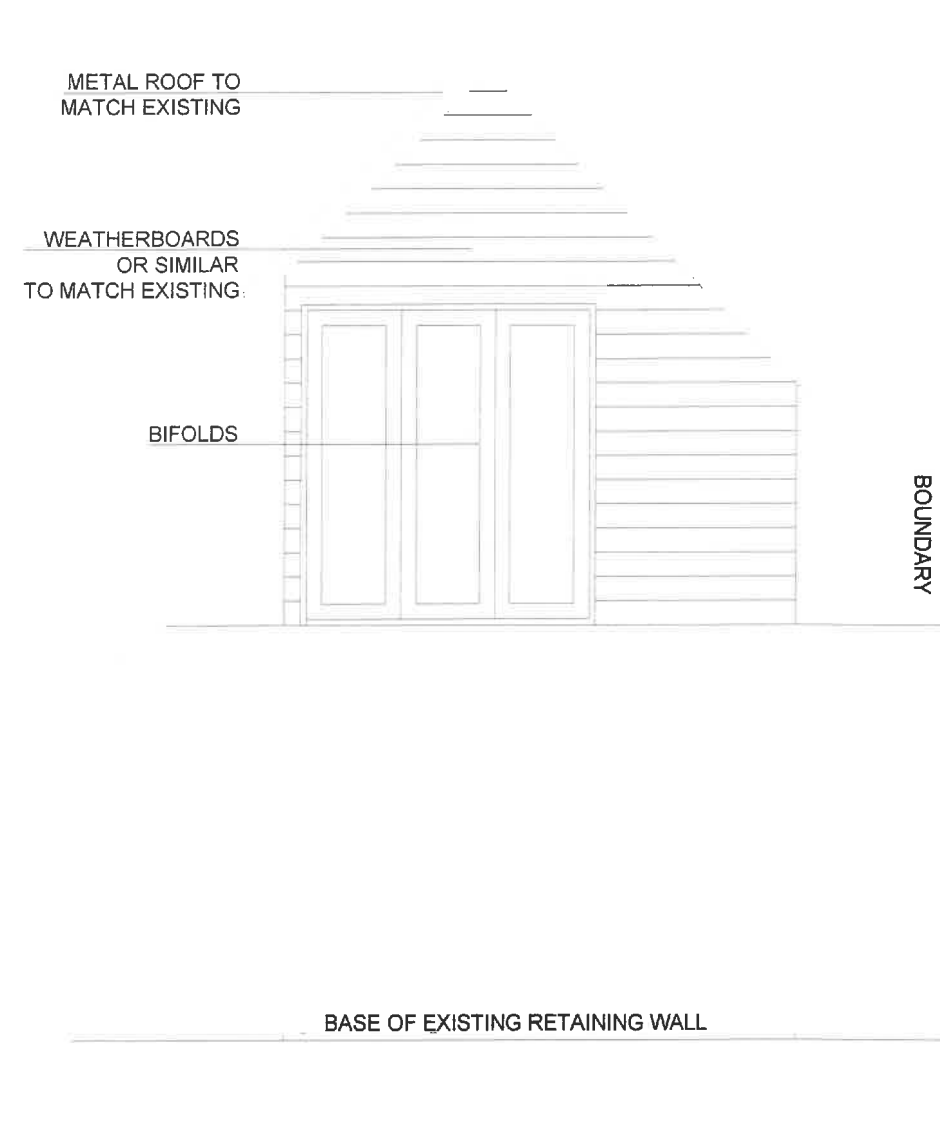

3 PROPOSED EAST ELEVATION
1:50

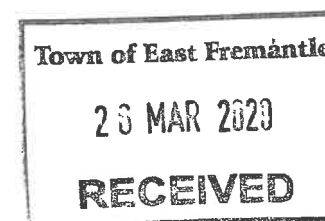


PROPOSED SECTIONS


PREPARED FOR:

NO.	DATE	REVISION	BY
1	10.03.20		
2	12.03.20		


Date
0-MAR-2020
Scale
1:50
Sheet No.
8 OF 8
File No.
A-08

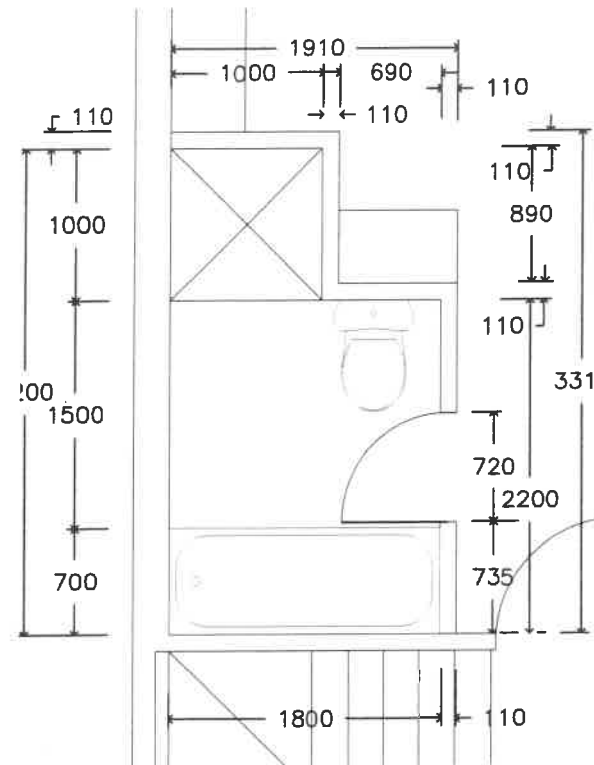


1 PLAN ENSUITE
1:50

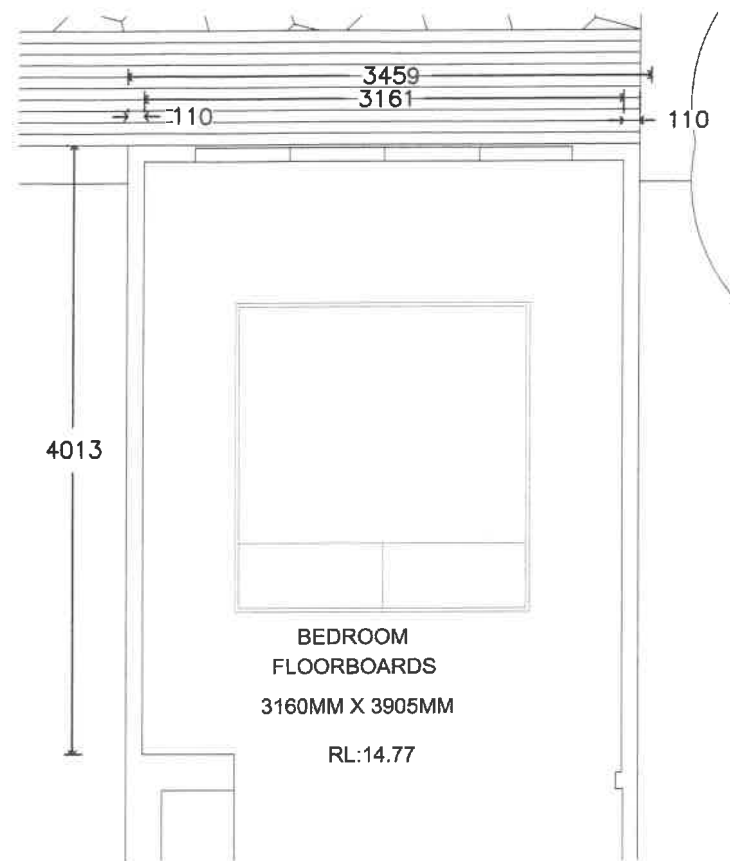

2 PLAN BEDROOM
1:50

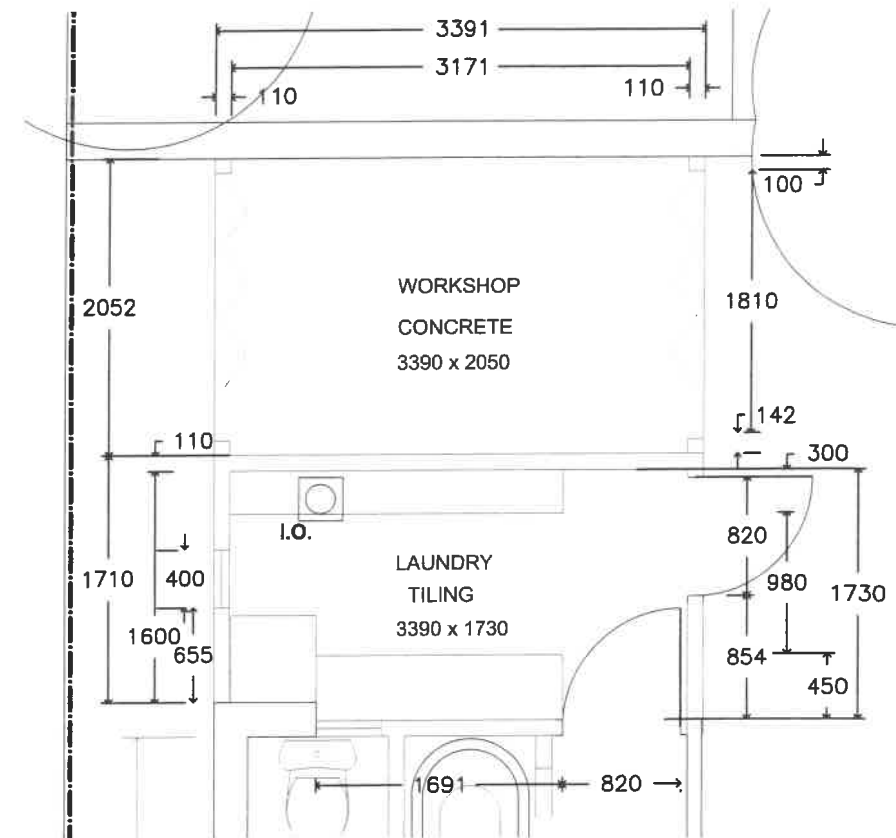

3 PLAN LAUNDRY/ WORKSHOP
1:50

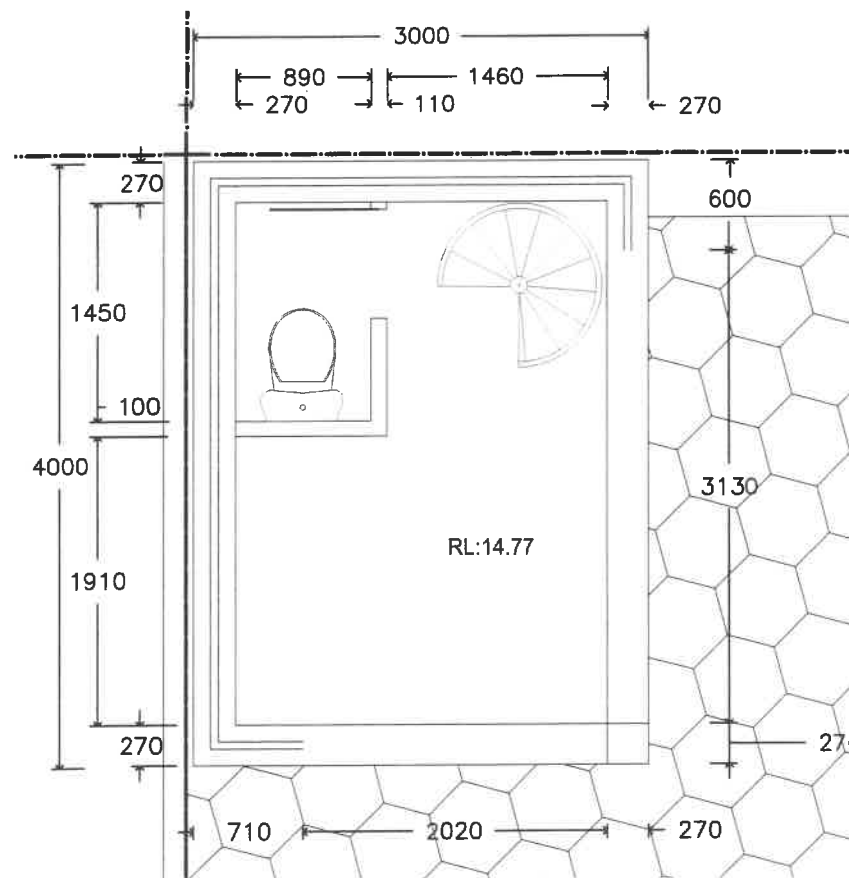

1 PLAN POOLHOUSE GROUND
1:50

1 PLAN POOLHOUSE FIRST
1:50

Town of East Fremantle
26 MAR 2020
RECEIVED

PREPARED FOR:

1	24-03-20	1:50
2	24-03-20	1:50
3	24-03-20	1:50

DETAIL PLANS